


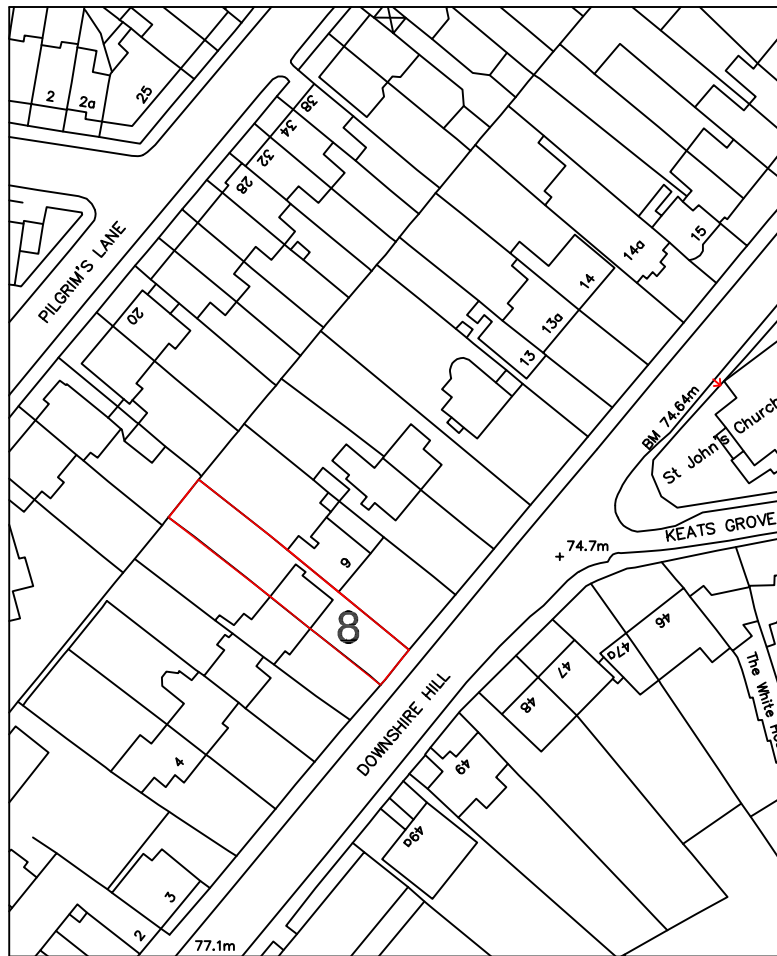

? Crown Copyright 2007. All rights reserved. Licence number 100020449

8 Downshire Hill London NW3 1NR

site location plan scale 1:1250 @ A4
drawing number 1724/01

DVM Architects

4A Murray Street London NW1 9RE
tel 020 7485 2121 fax 020 7267 2527
email studio@dvmarch.com

