


Existing Section A - 1:100 @A1

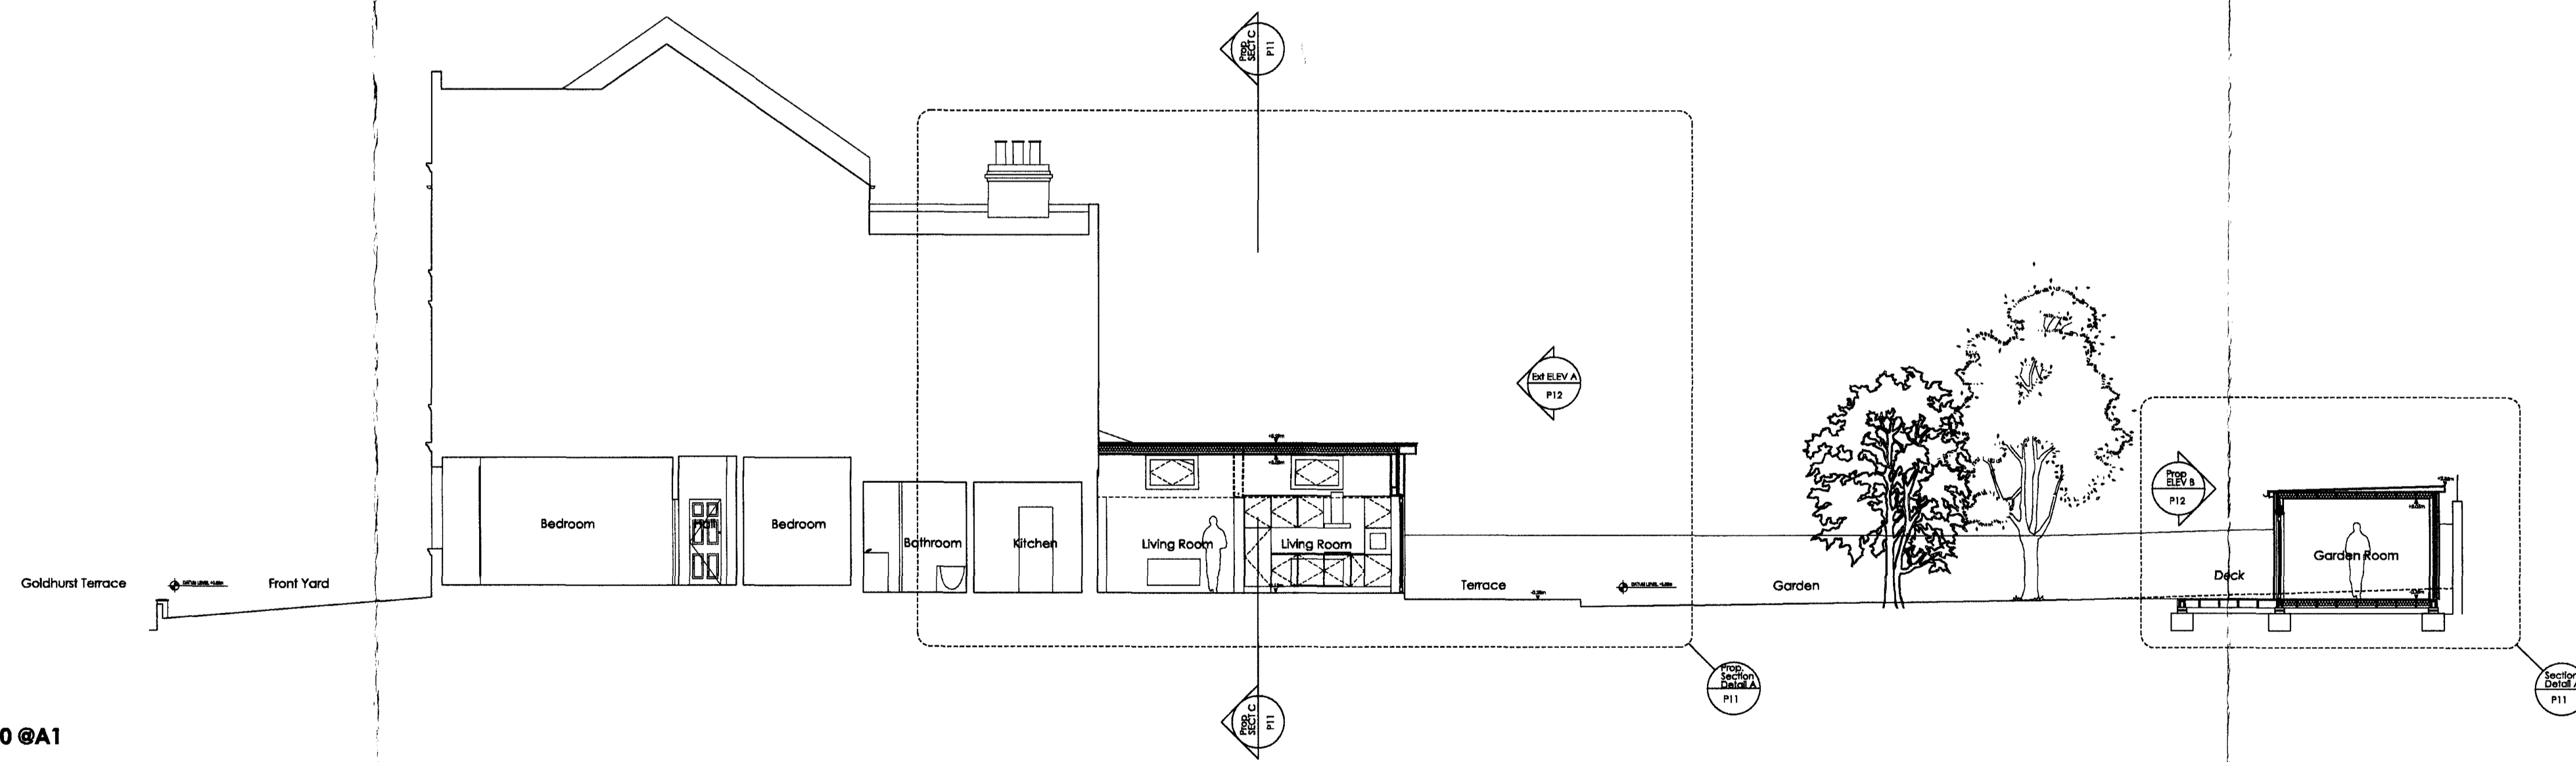

Proposed Section A - 1:100 @A1

PROJECT TITLE
NEW EXTENSION & GARDEN ROOM
 Ground Floor Flat, 61 Goldhurst Terrace,
 Swiss Cottage, London, NW6 3HB

Contact:
 Alexander Abbey
 G/F, 47 Willes Rd, Kentish Town,
 London NW5 3DN,
 Mob: 07791 731 121
 e-mail: alex.abbey@ecarch.co.uk



DRAWING TITLE Existing and Proposed: Section A	
DATE 28.09.09	SCALE 1:100 @ A1 1:200 @ A3
STATUS Planning	DRAWN AA
PROJECT CODE 61 GHT	DRAWING NUMBER P 10
REVISION	
© Alexander Abbey 2009	