

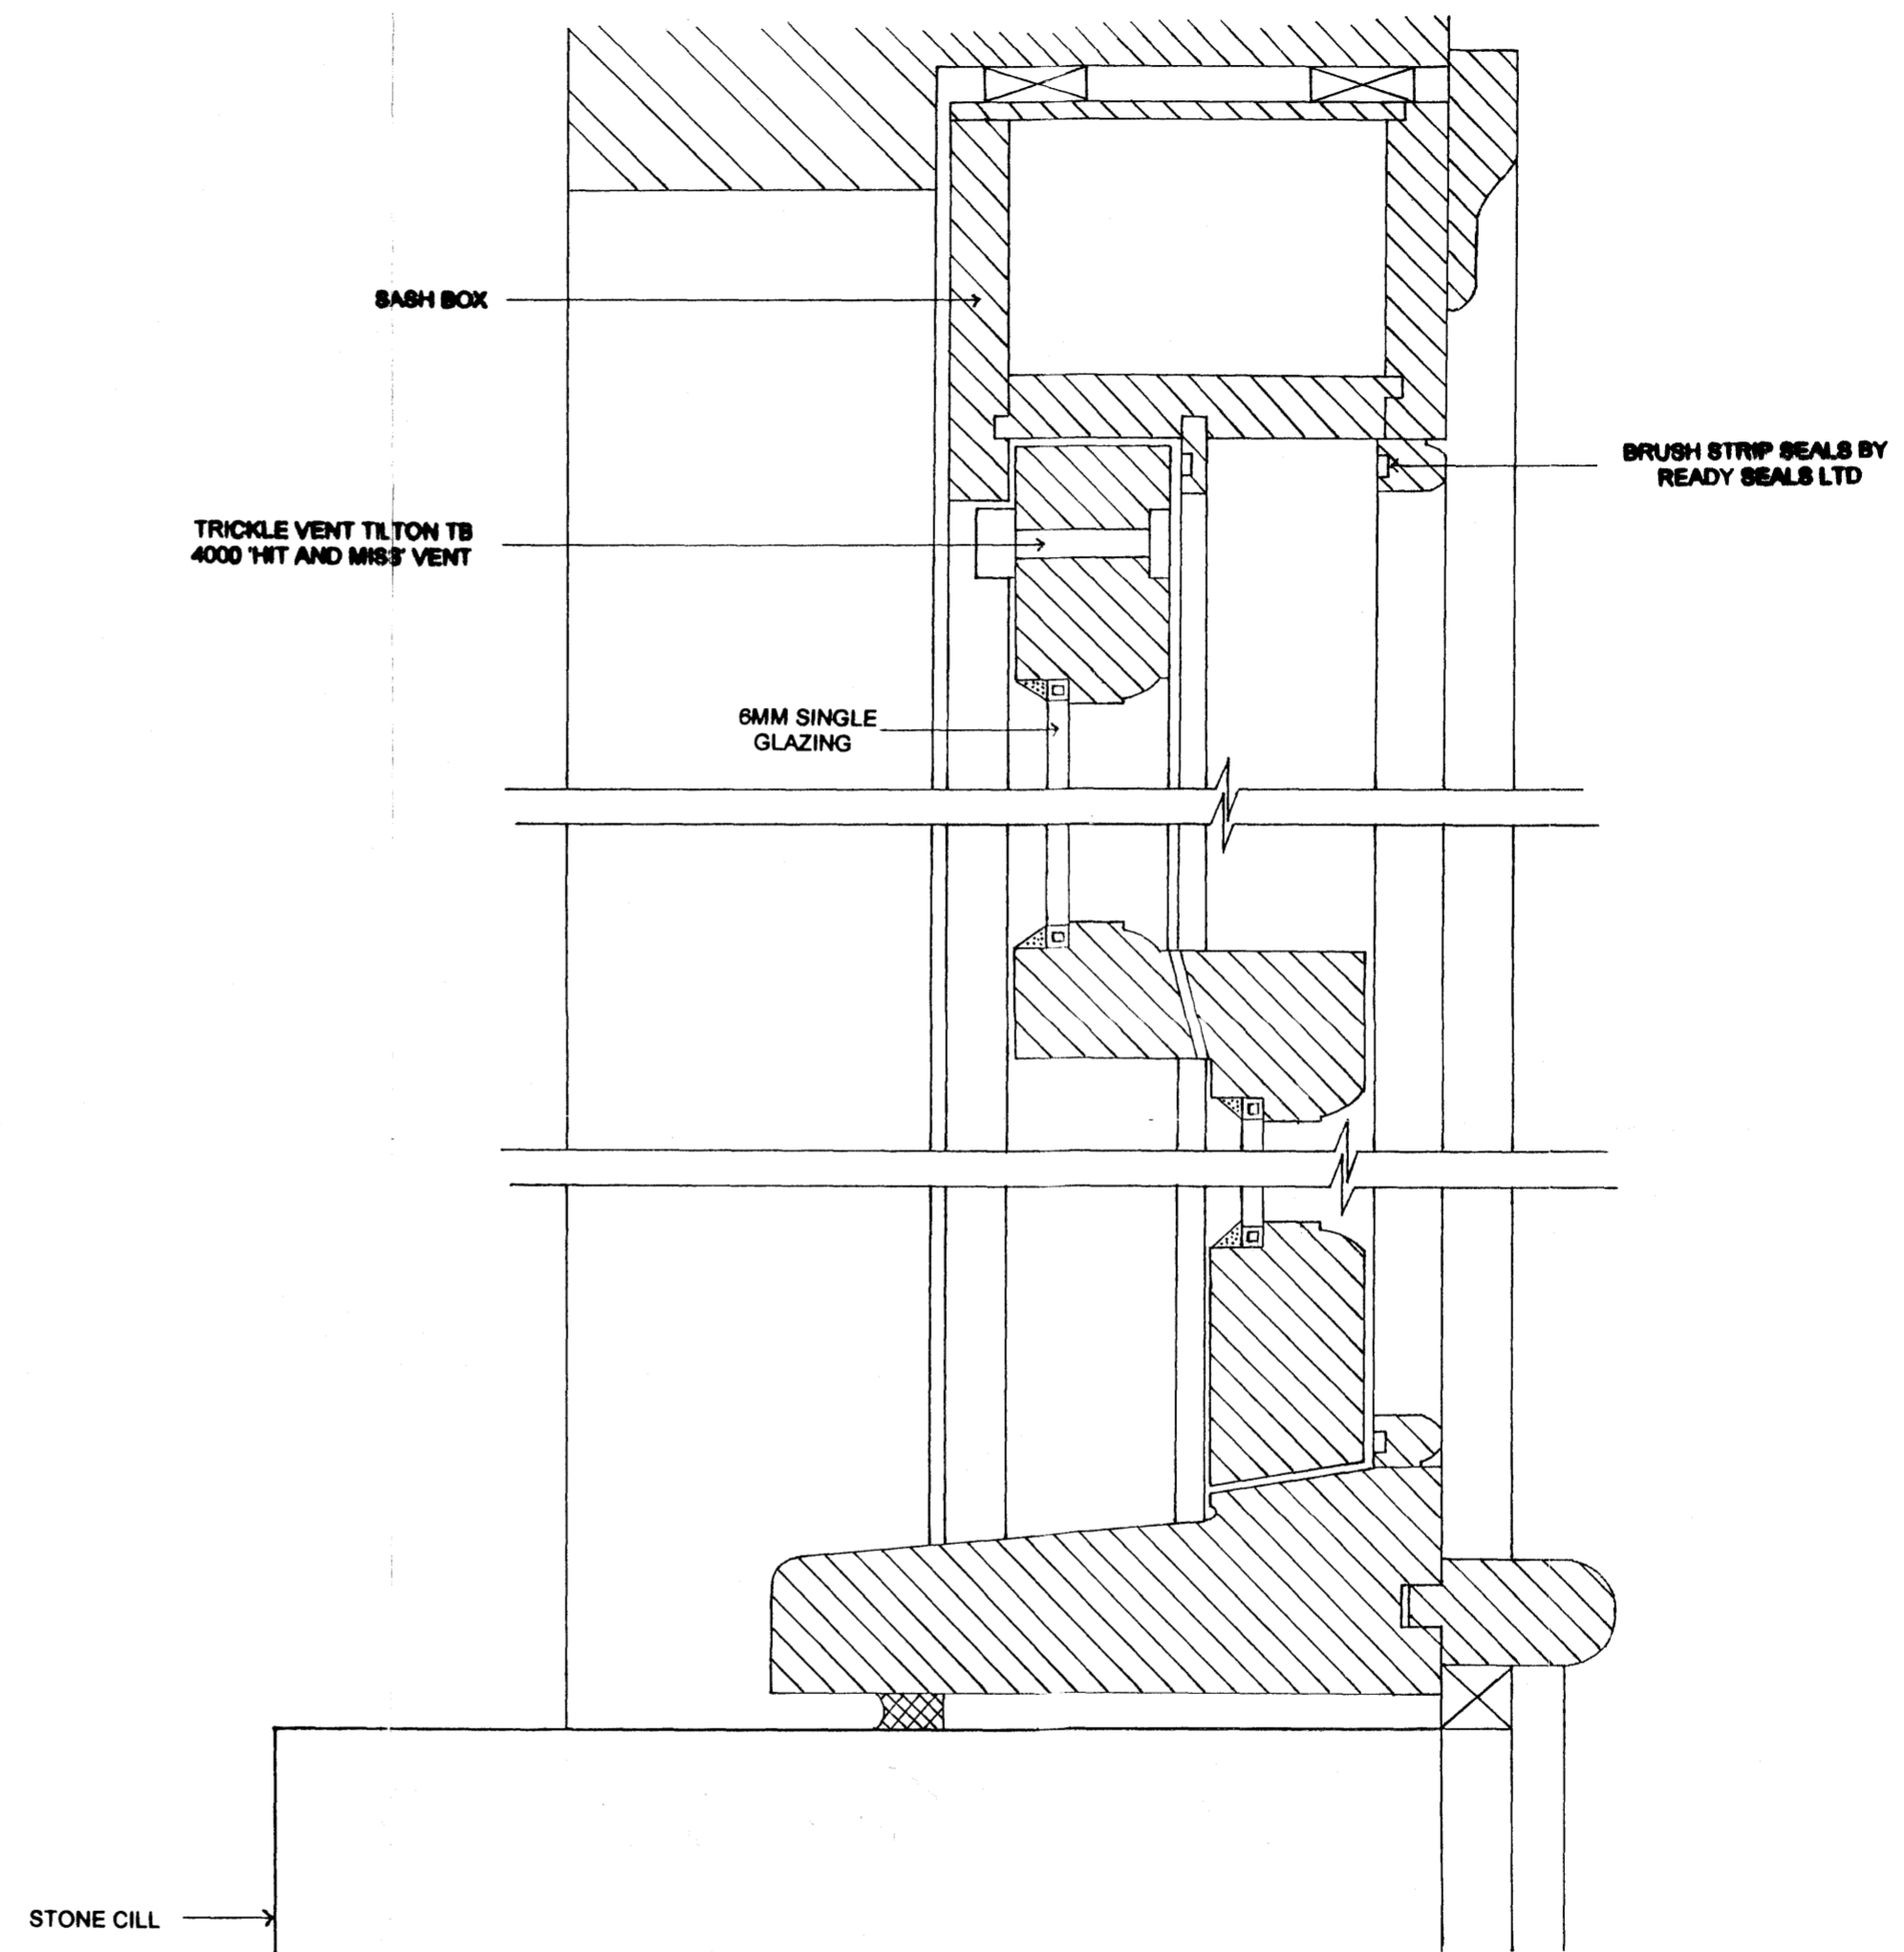


17 The Mount Square, Hampstead


SASH WINDOWS SECTION (PLAN VIEW) 1:2 - WINDOWS 1, 2, 6

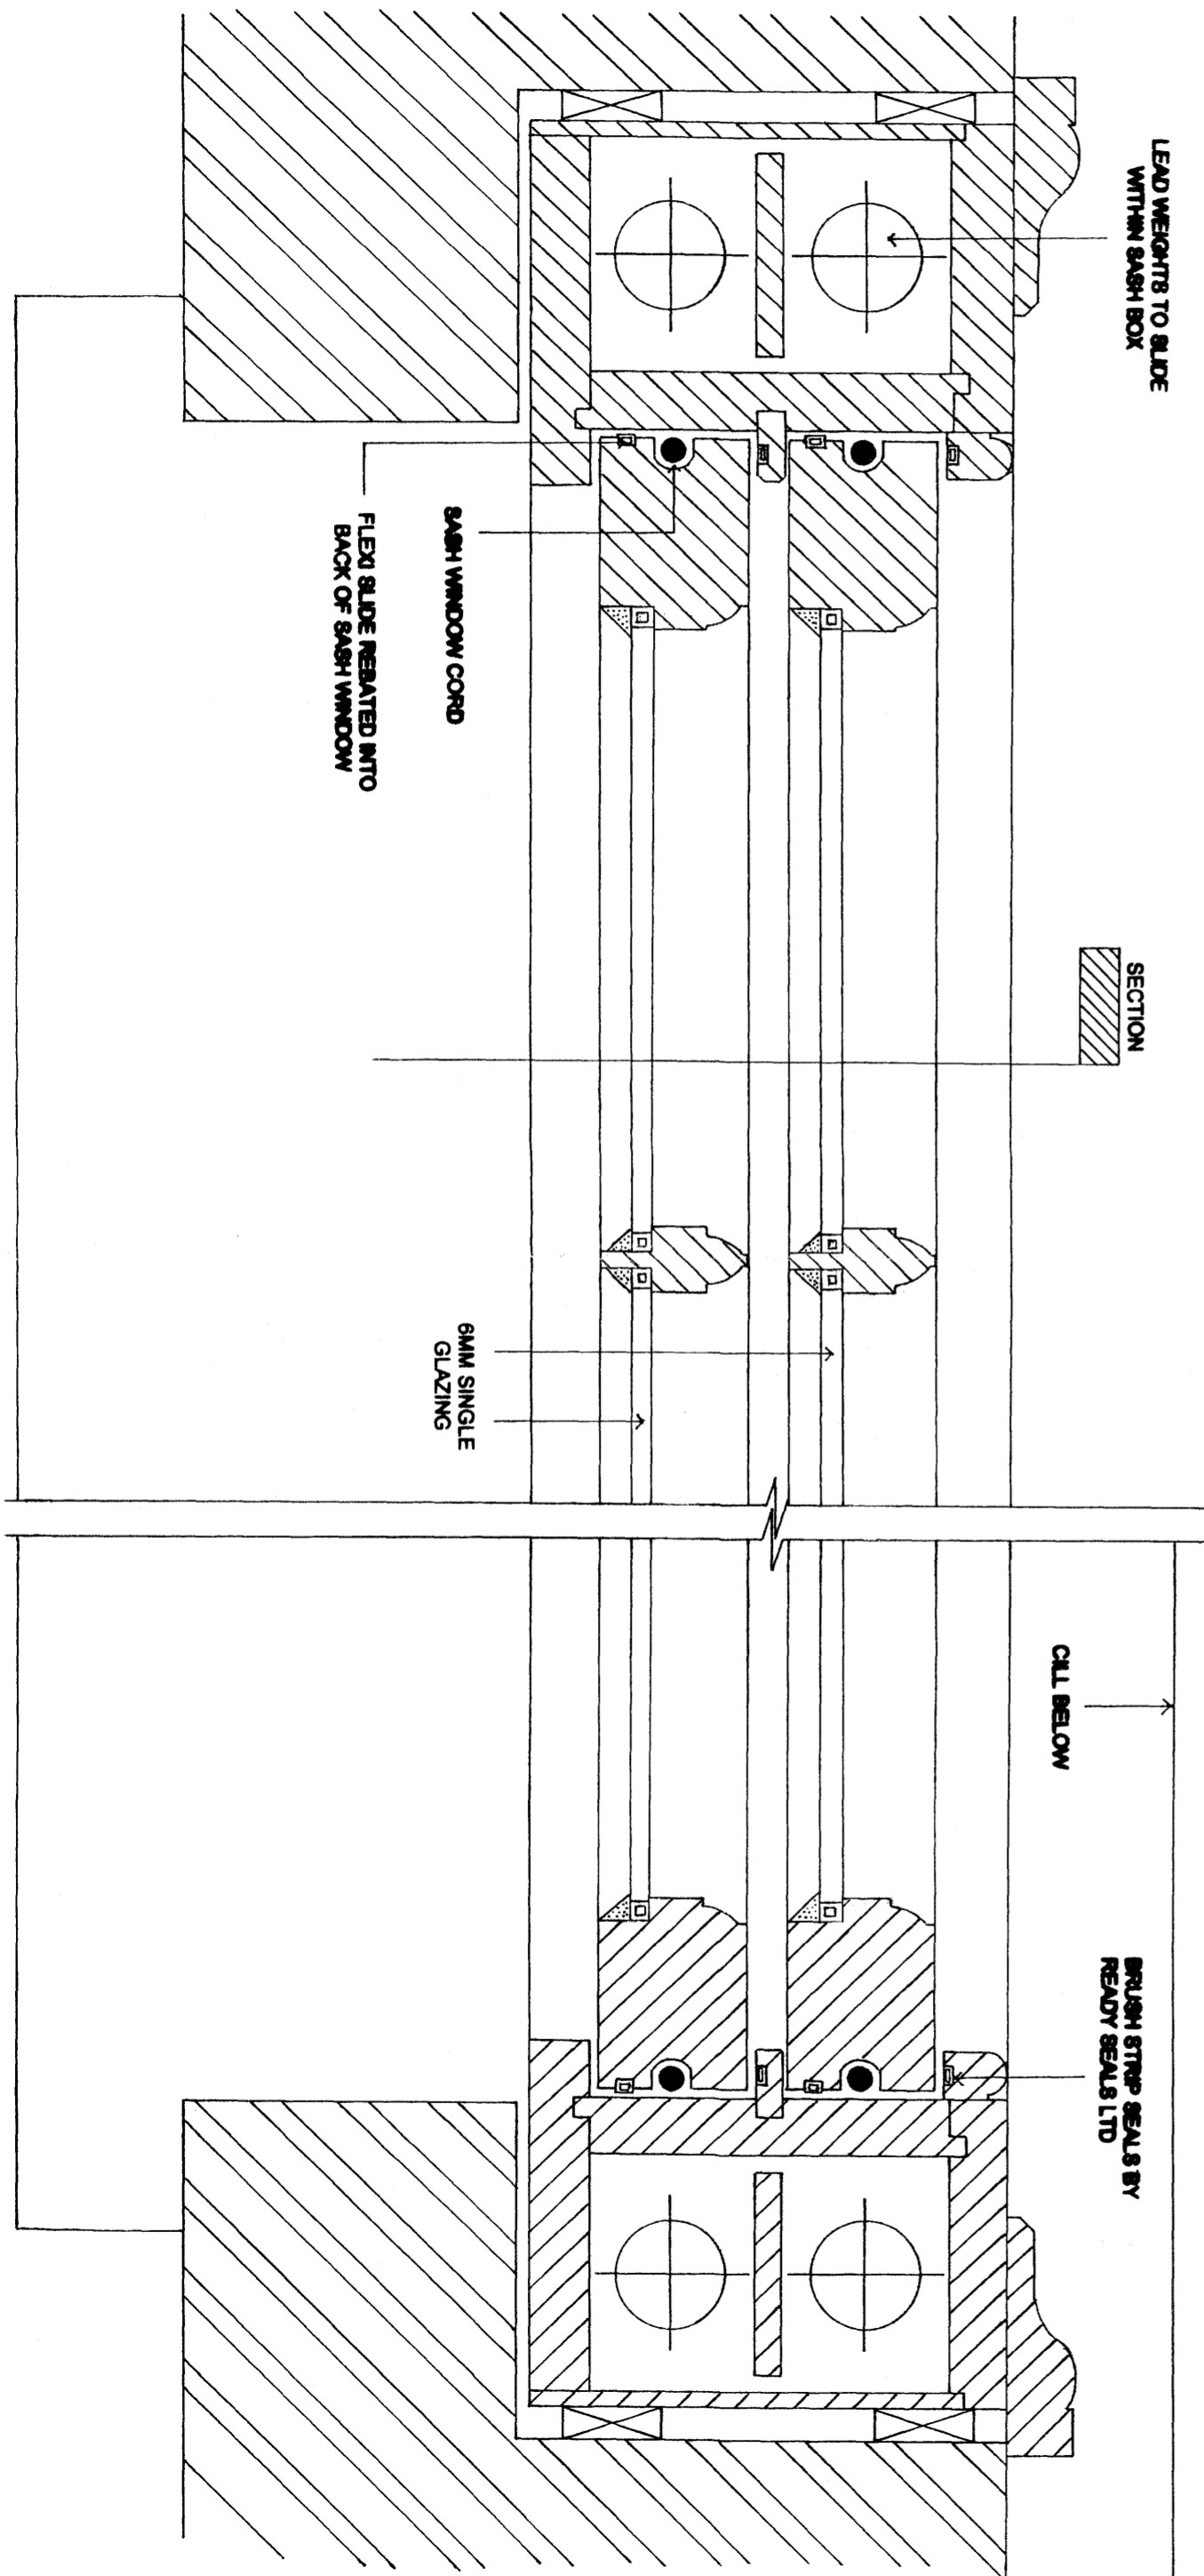

SASH WINDOWS SECTION (ELEVATION VIEW) 1:2 - WINDOWS 1, 2, 6

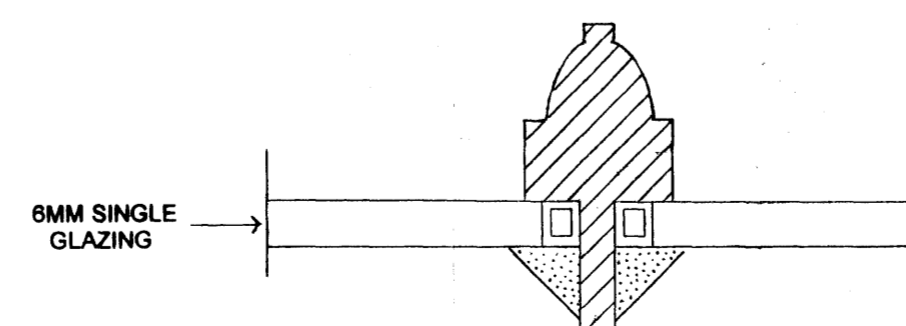

SASH WINDOWS GLAZING BAR 1:1 - WINDOWS 1, 2, 6

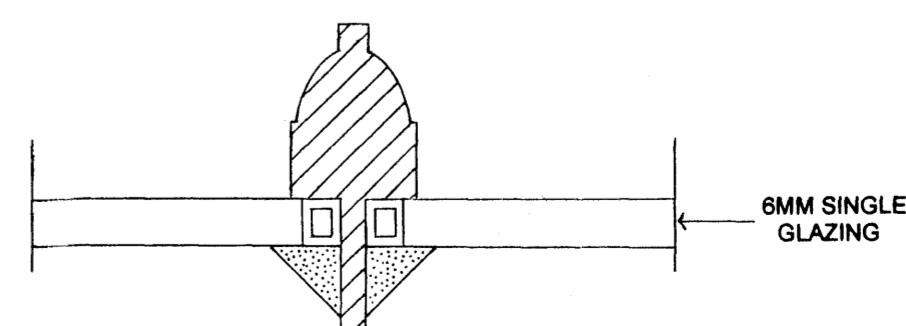

WINDOW NO. 7 GLAZING BAR 1:1

JJ Planning
 25 Cobb Green
 Watford
 Herts
 WD25 7HZ
 01923 463772
 email: info@jjplanning.co.uk
 www.jjplanning.co.uk

PROJECT: REPLACEMENT
 WINDOWS AND FRENCH DOORS

CLIENT:
 Mr J Peasnell

JOB TITLE:
 17 The Mount Square, Hampstead

DRAWING NUMBER:
 09/04/5

SECTIONS OF SASH WINDOWS
 AND WINDOW NO. 7 (PLAN,
 ELEVATION AND GLAZING BARS)

SCALE: 1:2, 1:1

OCT 2009

NOTE: All details to be checked on
 site before commencement of works