




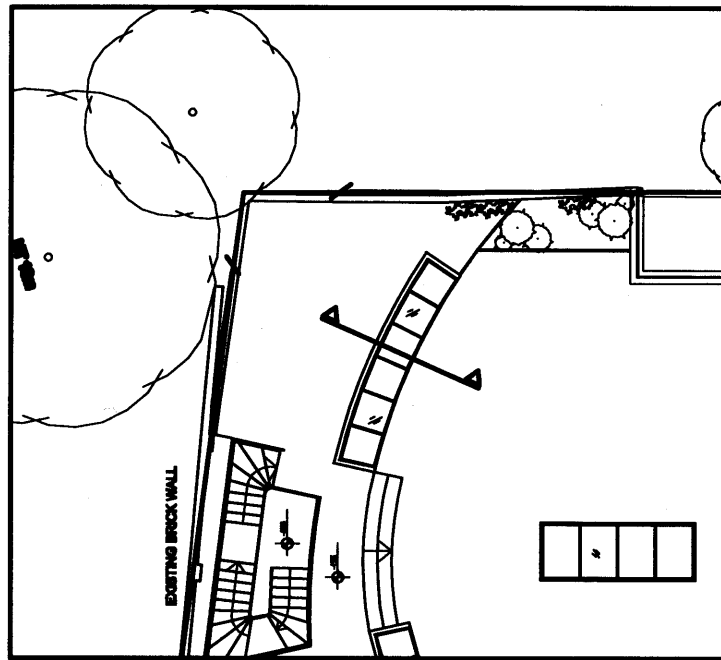


3 Kidderpore Avenue
Proposed section through rear rooflight
1:20 on A3

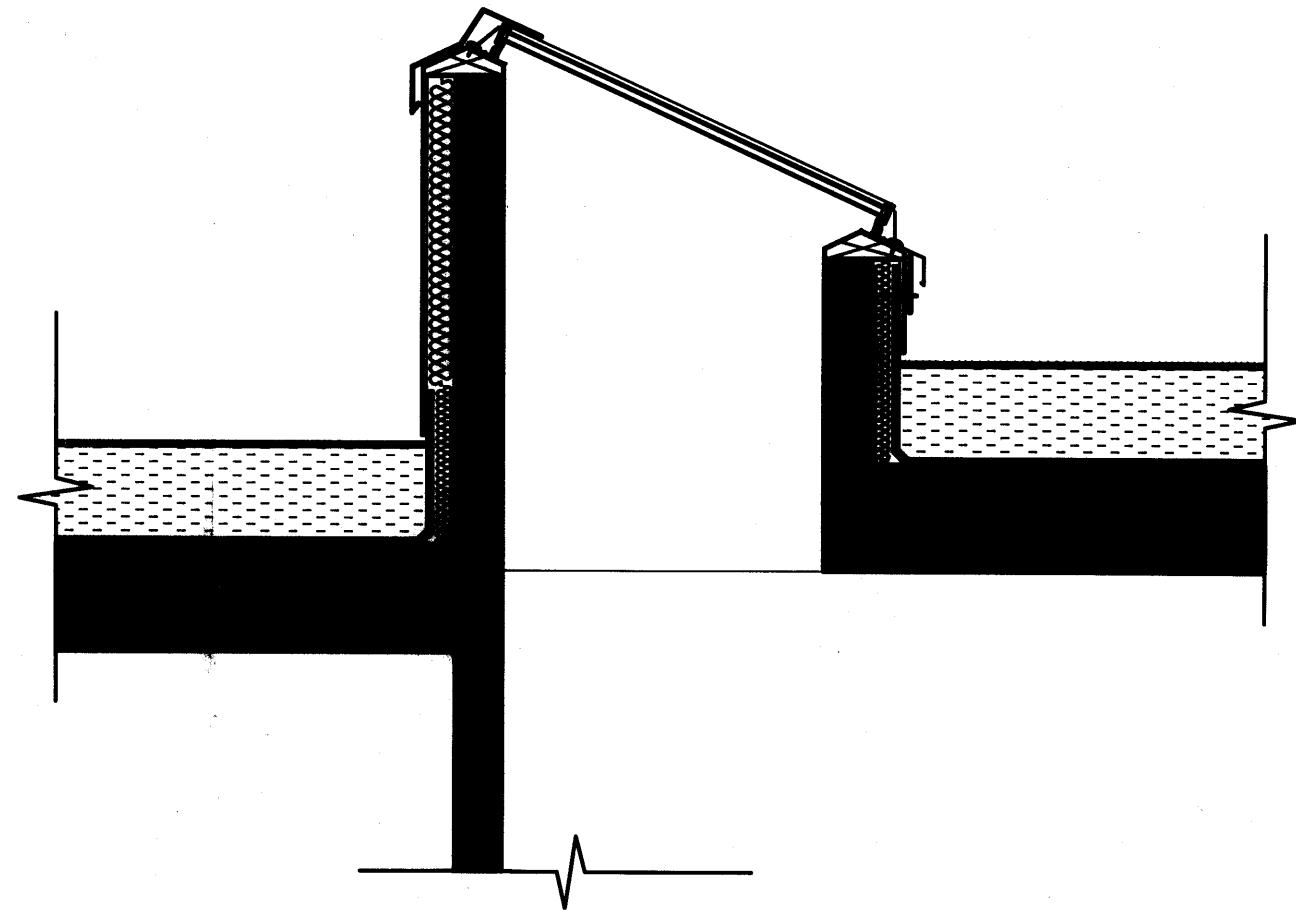

RECEIVED
 09 OCT 2009

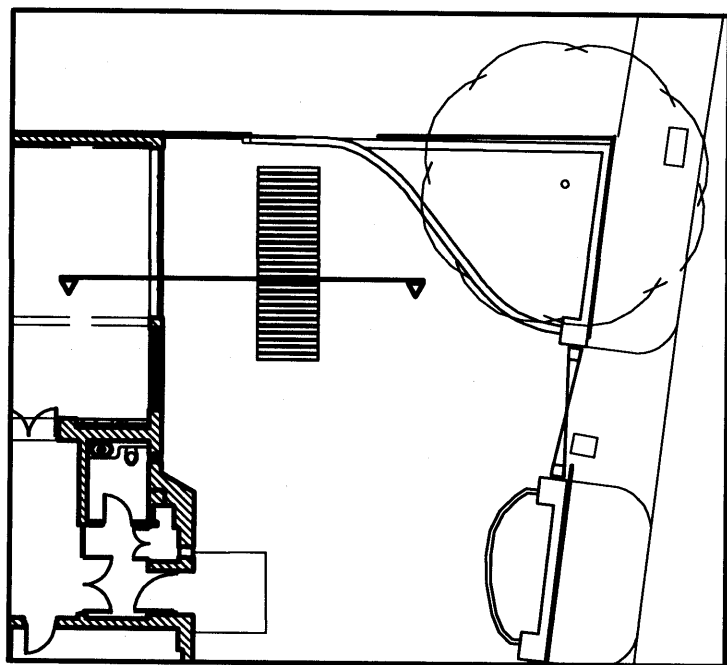

3 Kidderpore Avenue
Proposed section through front light well
1:50 on A3

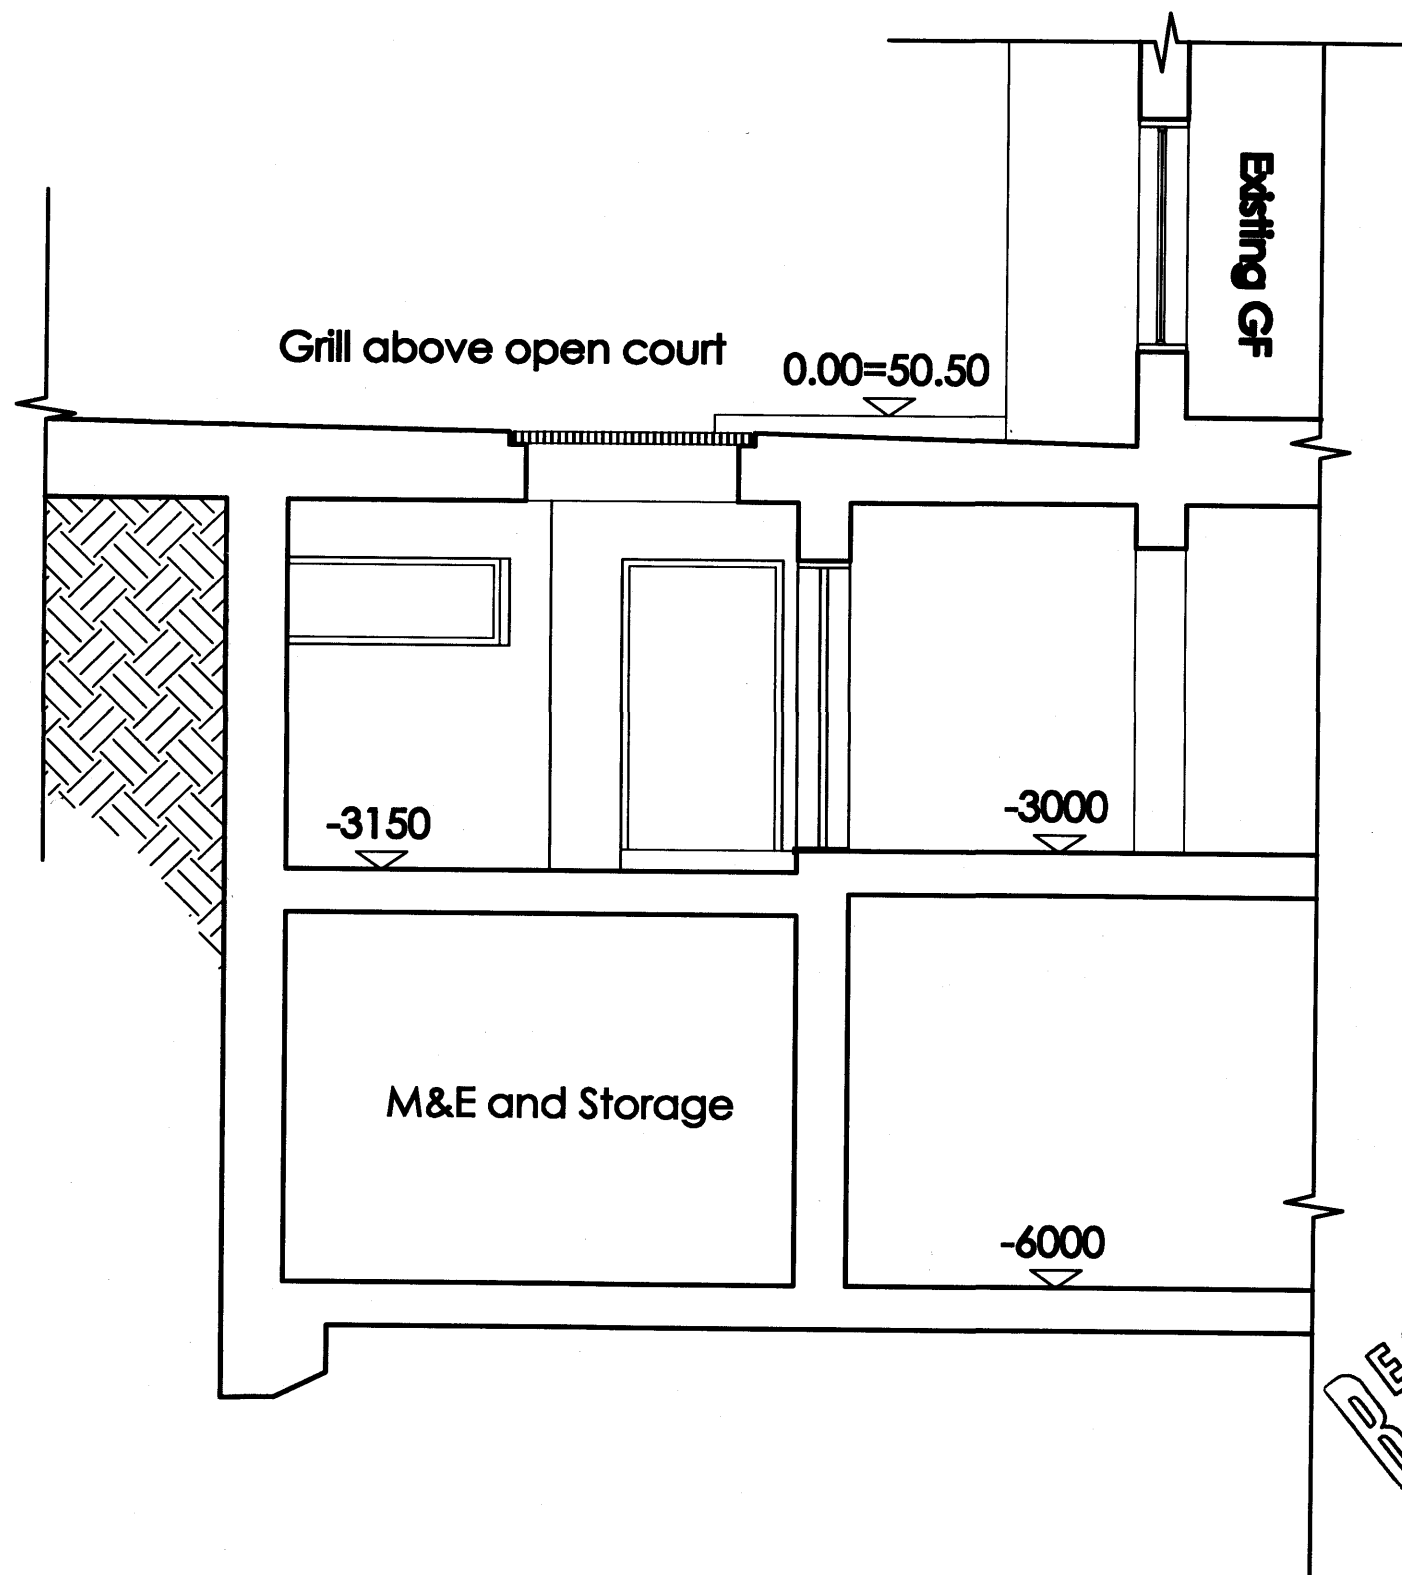

RECEIVED
 09 OCT 2009

