


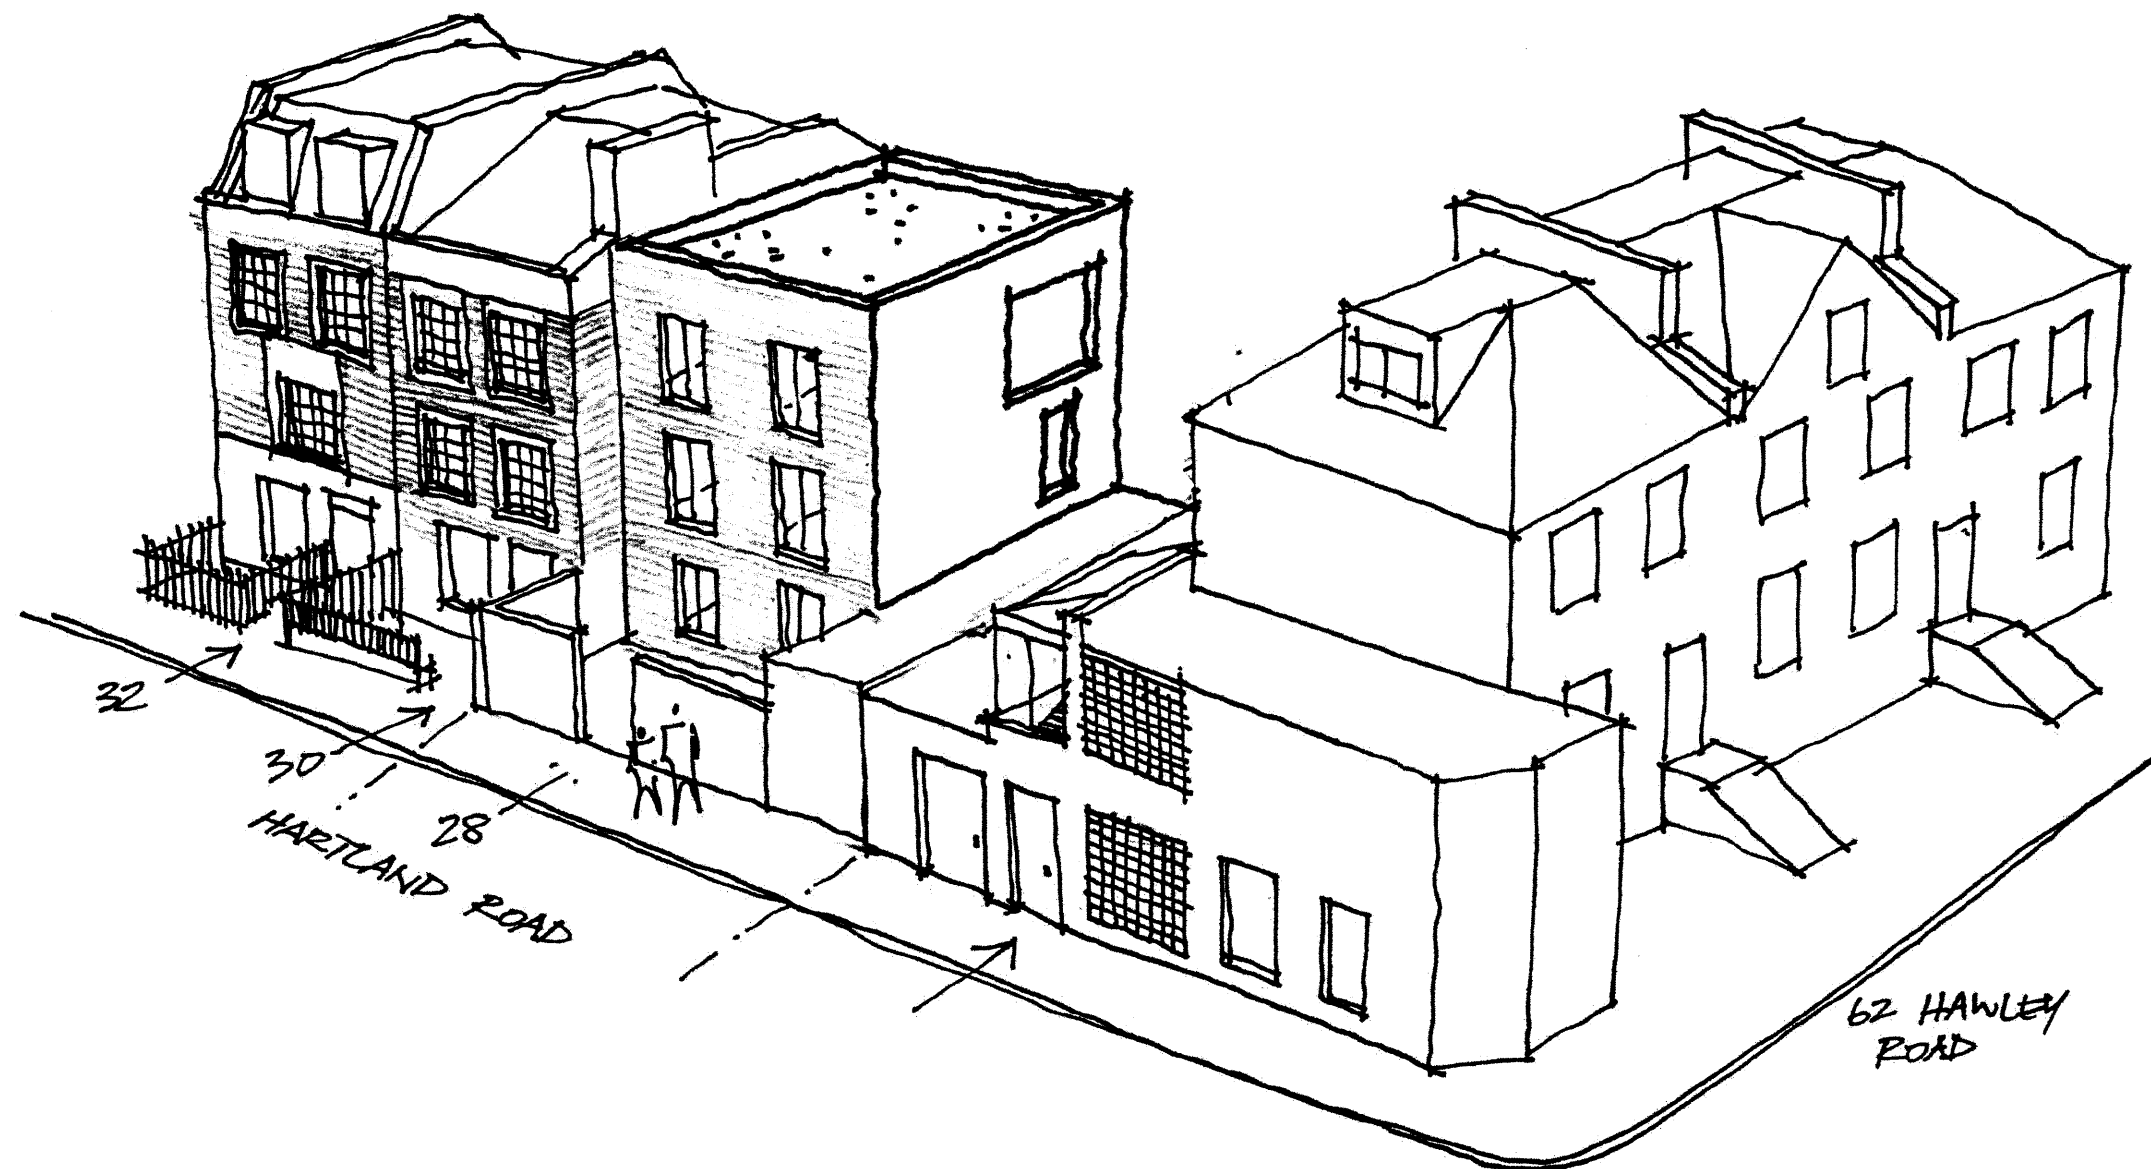

Project 28 Hartland Road

Drawing Title Sketch of Proposed Extension in Context

Date 20/05/08 Scale N/A

Status PLANNING Project No. 155

Drawing No. 155/PL03/SK01 Drawn PM

Checked Approved

CAD Ref. Revision P3

© Stephen Taylor Architects All rights described in chapter IV of the Copyright Designs and Patents Act 1988 have been asserted.

**STEPHEN TAYLOR
ARCHITECTS**

**133 CURTAIN ROAD
LONDON EC2A 3BX**
E studio@stephentaylorarchitects.co.uk
T 020 7729 1672
F 020 7729 1525