


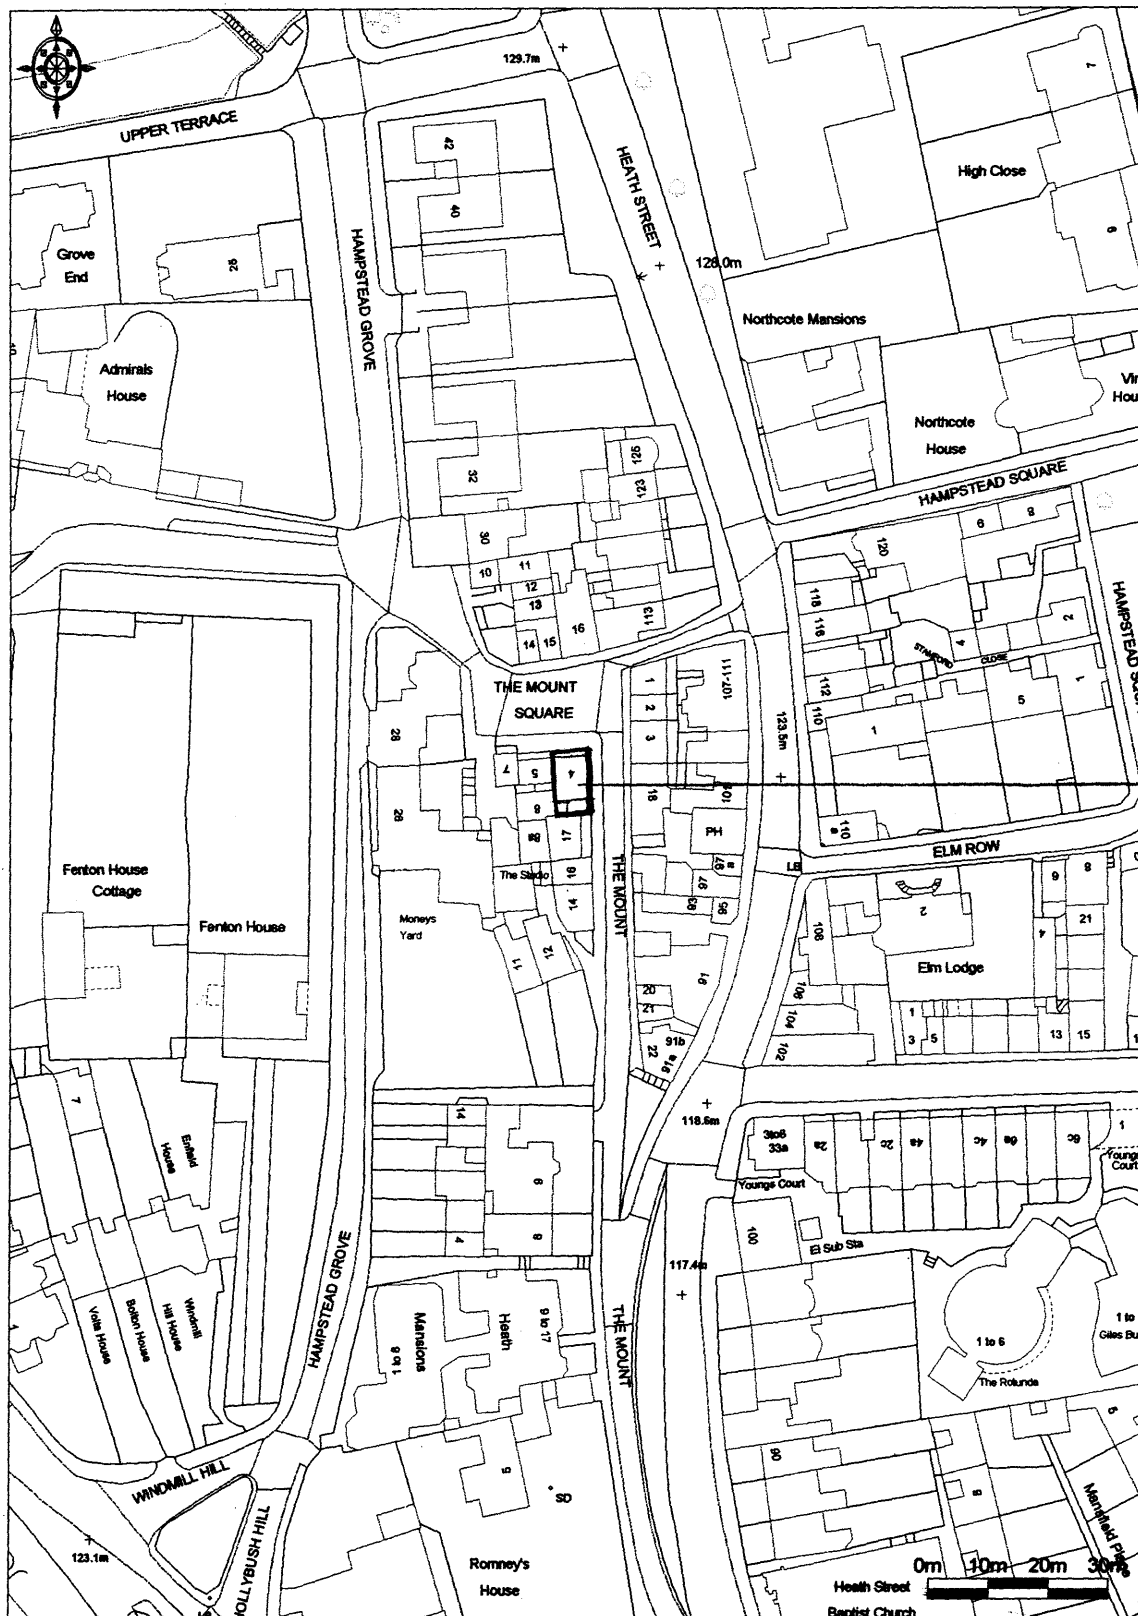

Nº4  
THE MOUNT  
SQUARE

Nº4 THE MOUNT SQUARE LONDON

NW3 6SY

SITE LOCATION PLAN 1:1250