



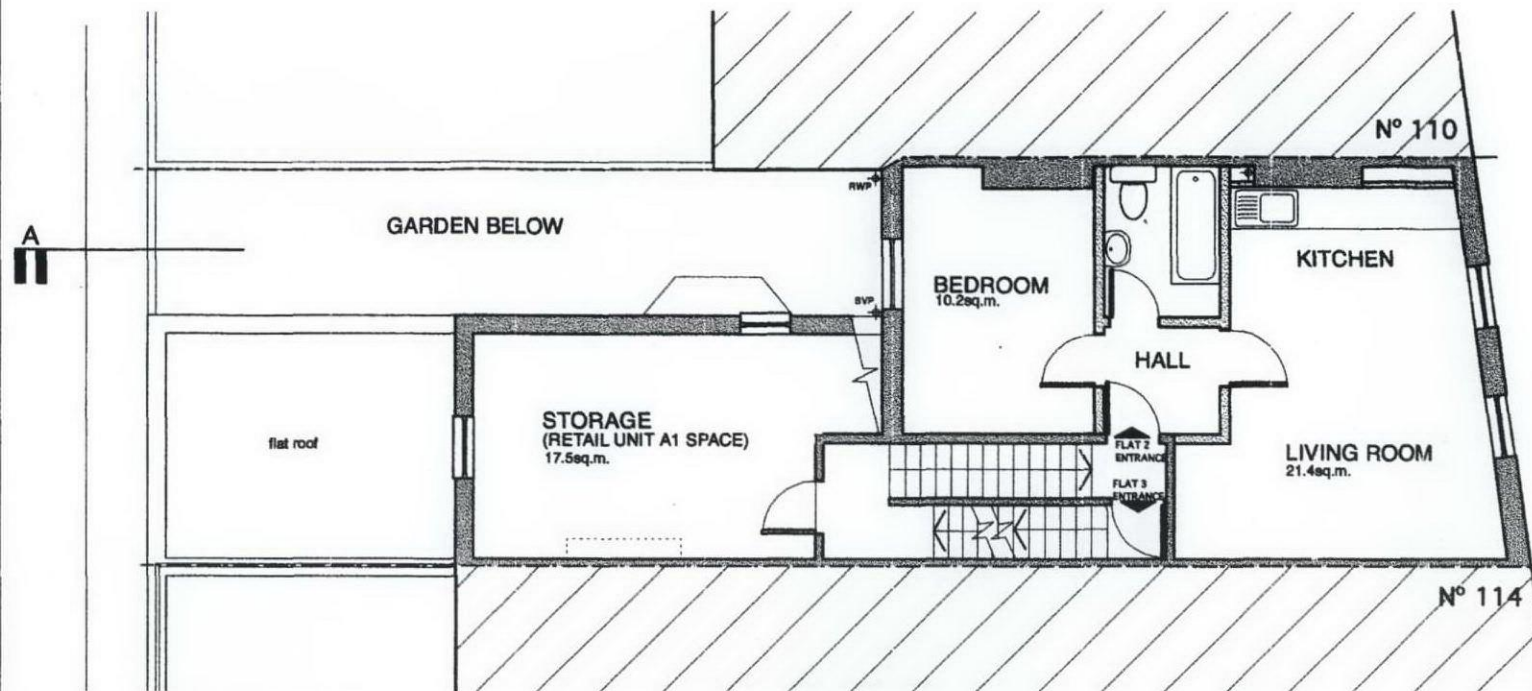

PROPOSED FIRST FLOOR PLAN

GROSS INTERNAL AREAS:
(RESIDENTIAL UNITS)
GROUND FLOOR STUDIO FLAT: 34.6sq.m.
FIRST FLOOR 1 BEDROOM FLAT: 38.6sq.m.
SECOND FLOOR 2 BEDROOM MAISONNETTE: 85.1sq.m.

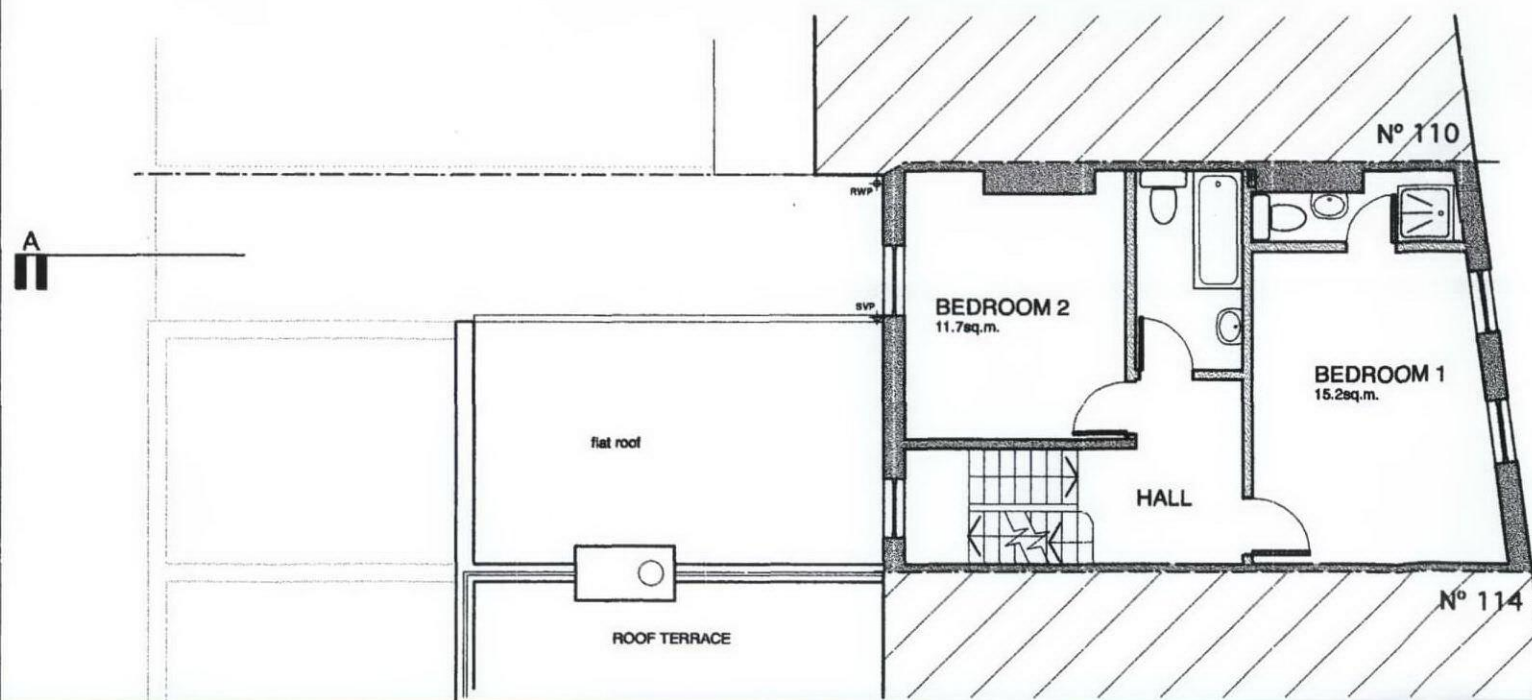

PROPOSED SECOND FLOOR PLAN

B	24/07/08	mansard to rear, roof terraces removed
A	15/05/08	First floor store for r
Client:		
Project:		
112 MILL LANE, LONDON NW6		
Drawing:		
PROPOSED FIRST/ SECOND FLOOR PLANS		
Scale:	Date:	Dwg N°:
1:100@A3 1:50@A1	MAR 2008	189/08-07

Lapton Consultants Ltd

Foresters House
904-910 High Road
Finchley
London N12 9RW
Tel: (44) 020 8446 6611
Fax: (44) 020 8446 2266
e-mail: andrew@lapton.eu