


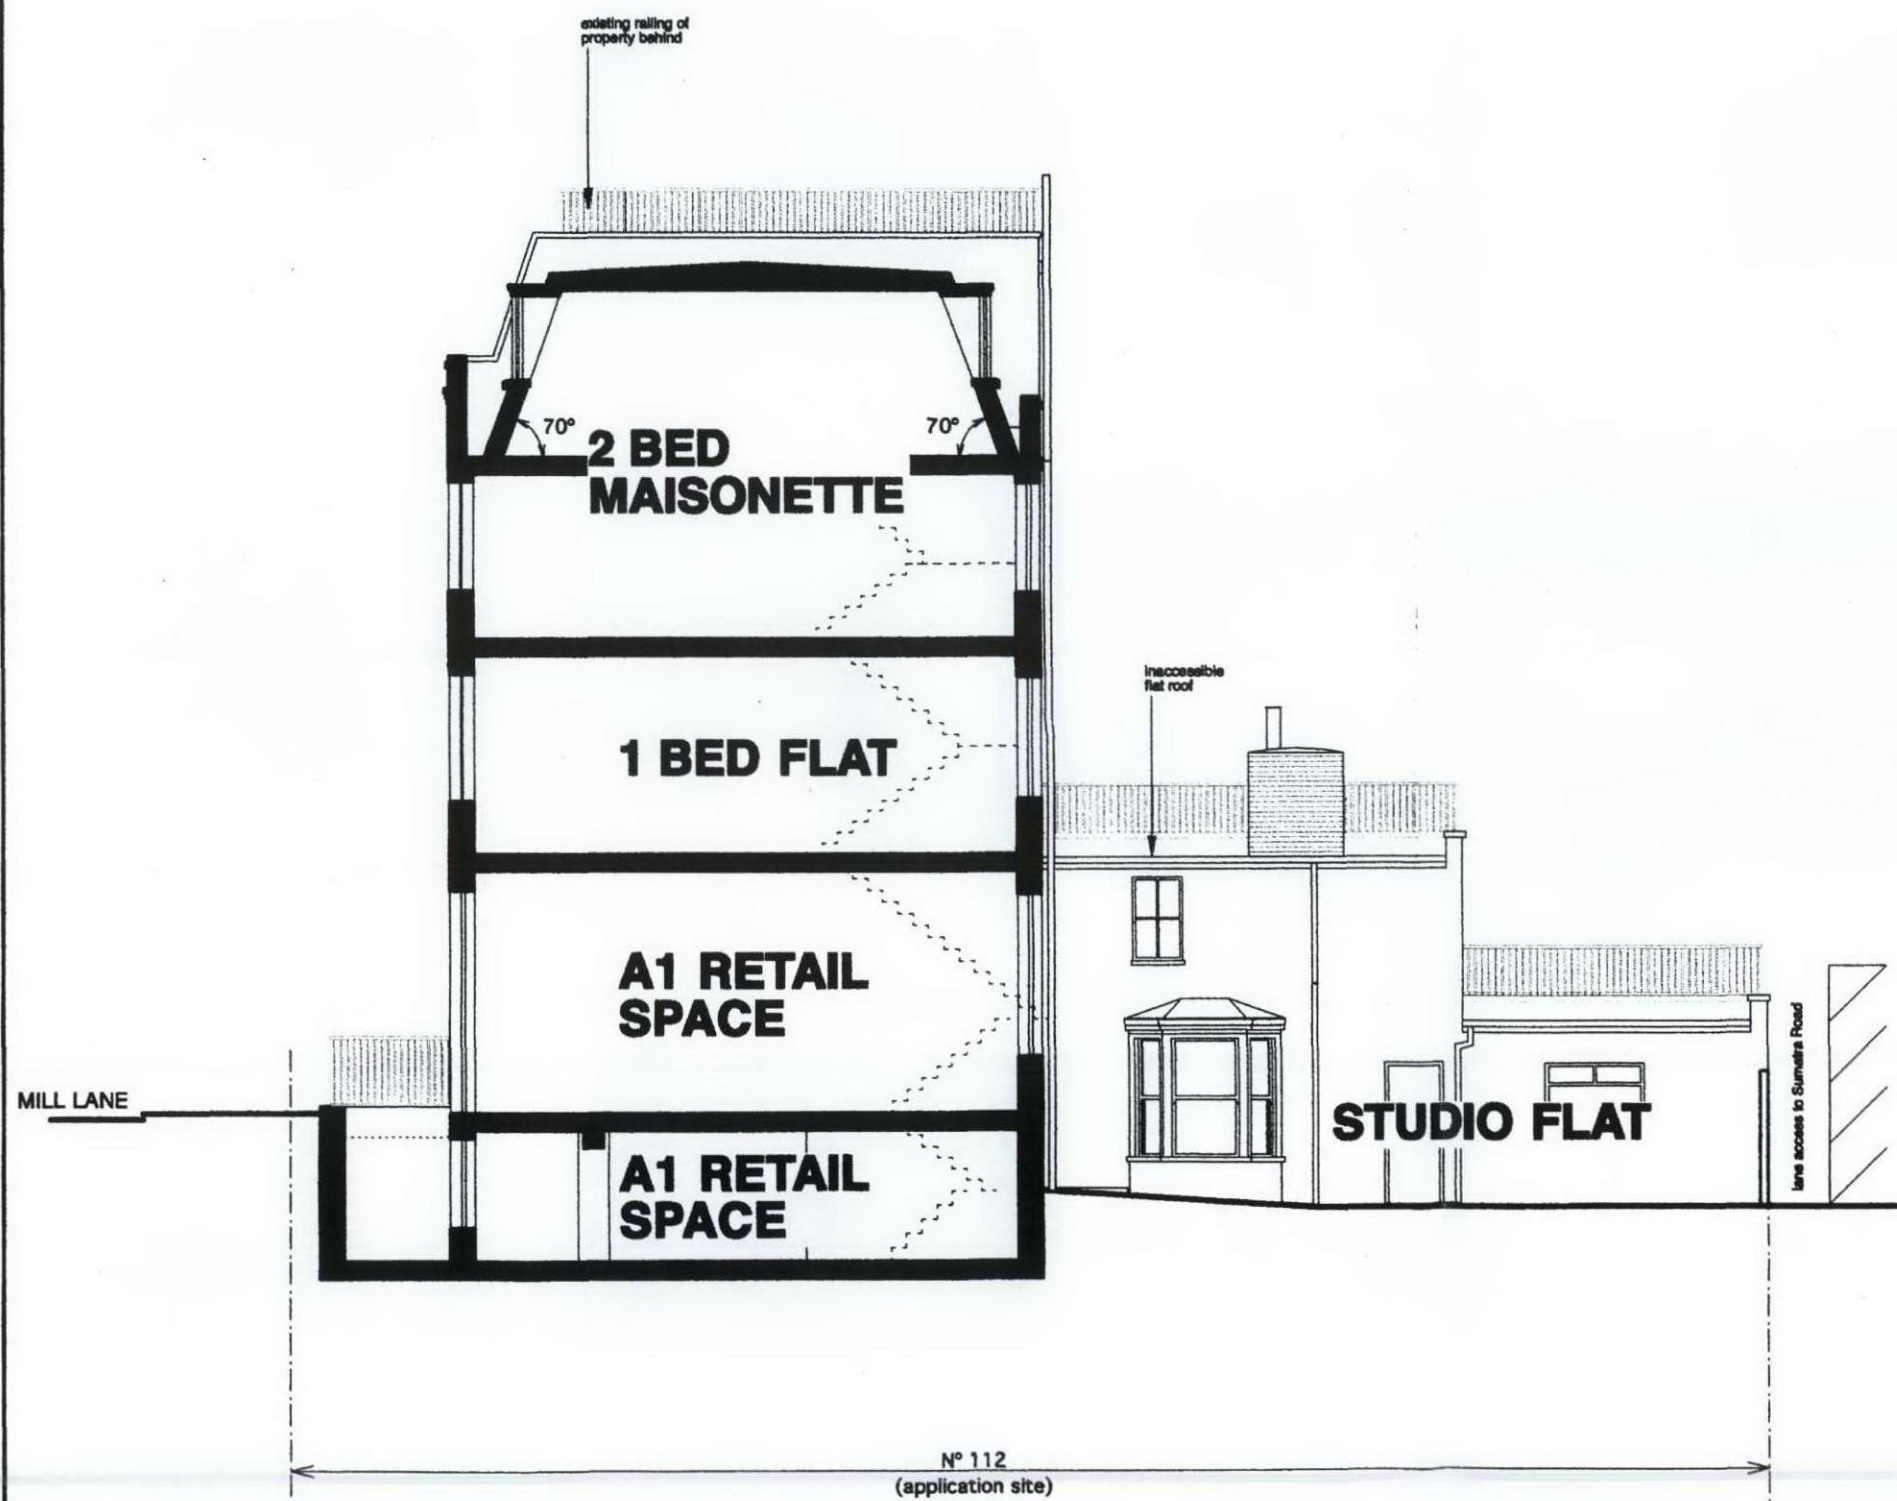

C	19/08/08	traditional mansard as per 'Camden Guidelines'
B	24/07/08	mansard to rear, roof terraces removed
A	15/05/08	metal terrace railings shown at 2nd floor level
Client:		
Project:		
112 MILL LANE, LONDON, NW6		
Drawing:		
PROPOSED SECTION A-A		
Scale:	Date:	Dwg N°:
1:100@A3	MAR 2008	189/08-10
1:50@A1		
		Rev: C

Lapton Consultants Ltd

Foresters House
904-910 High Road
Finchley
London N12 9RW

Tel: (44) 020 8446 6611
Fax: (44) 020 8446 2206
e-mail: andrew@lapton.eu