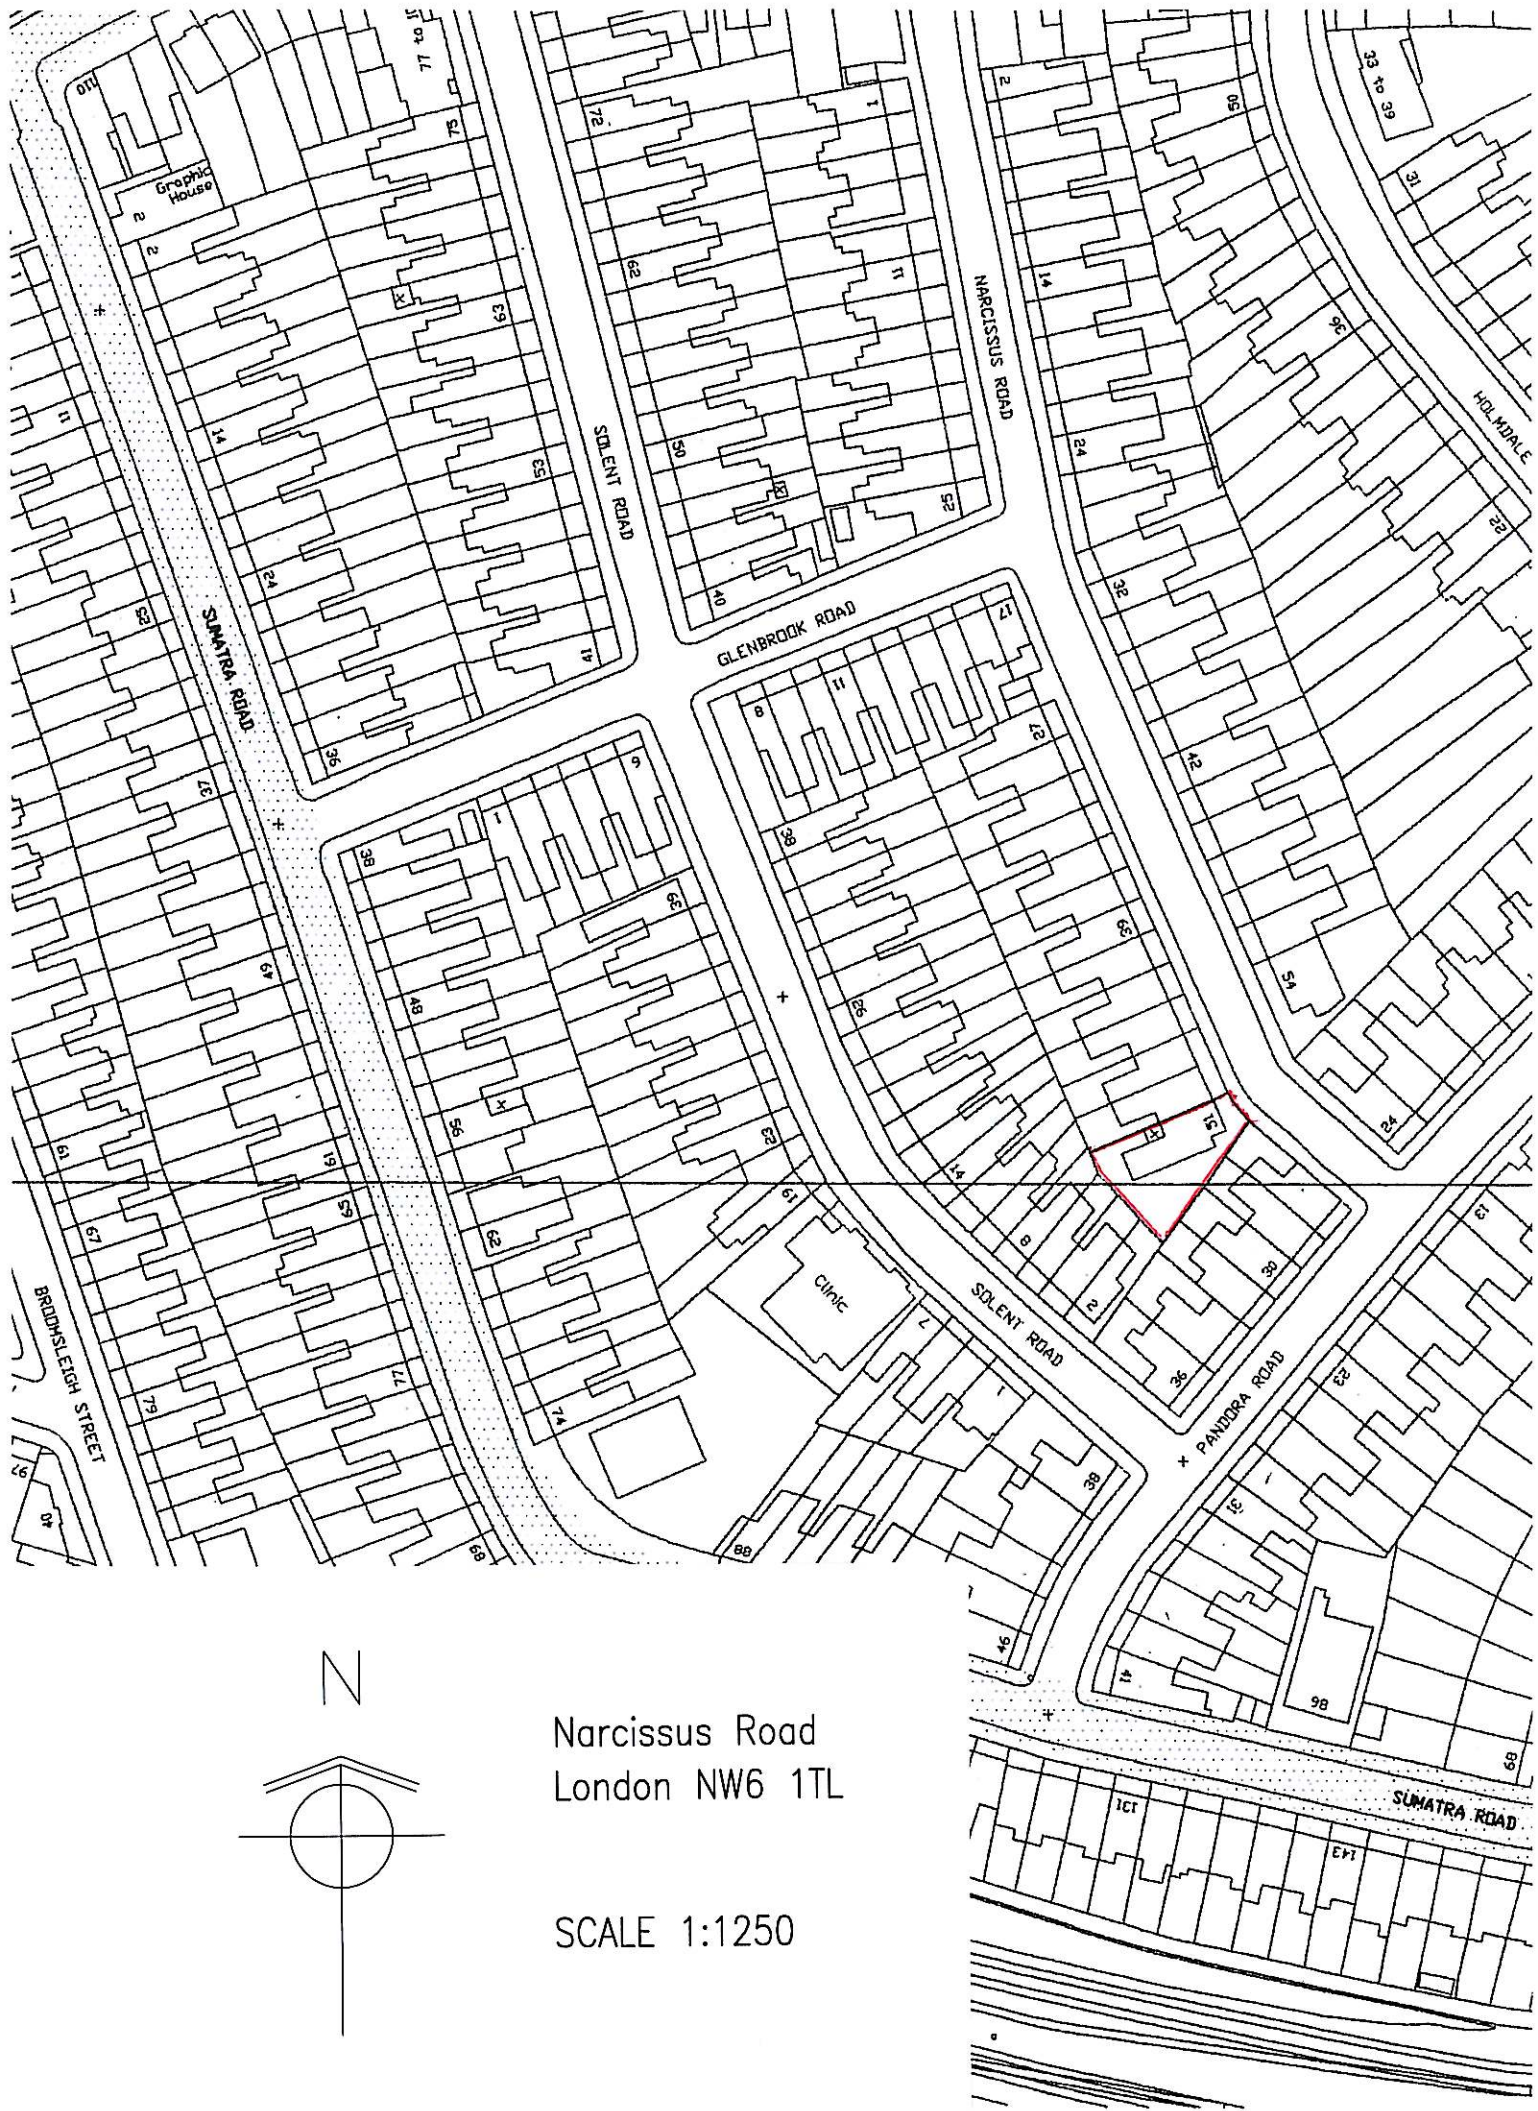


Narcissus Road
London NW6 1TL

SCALE 1:1250