



1. Existing Plan of Lower Ground - 1:100

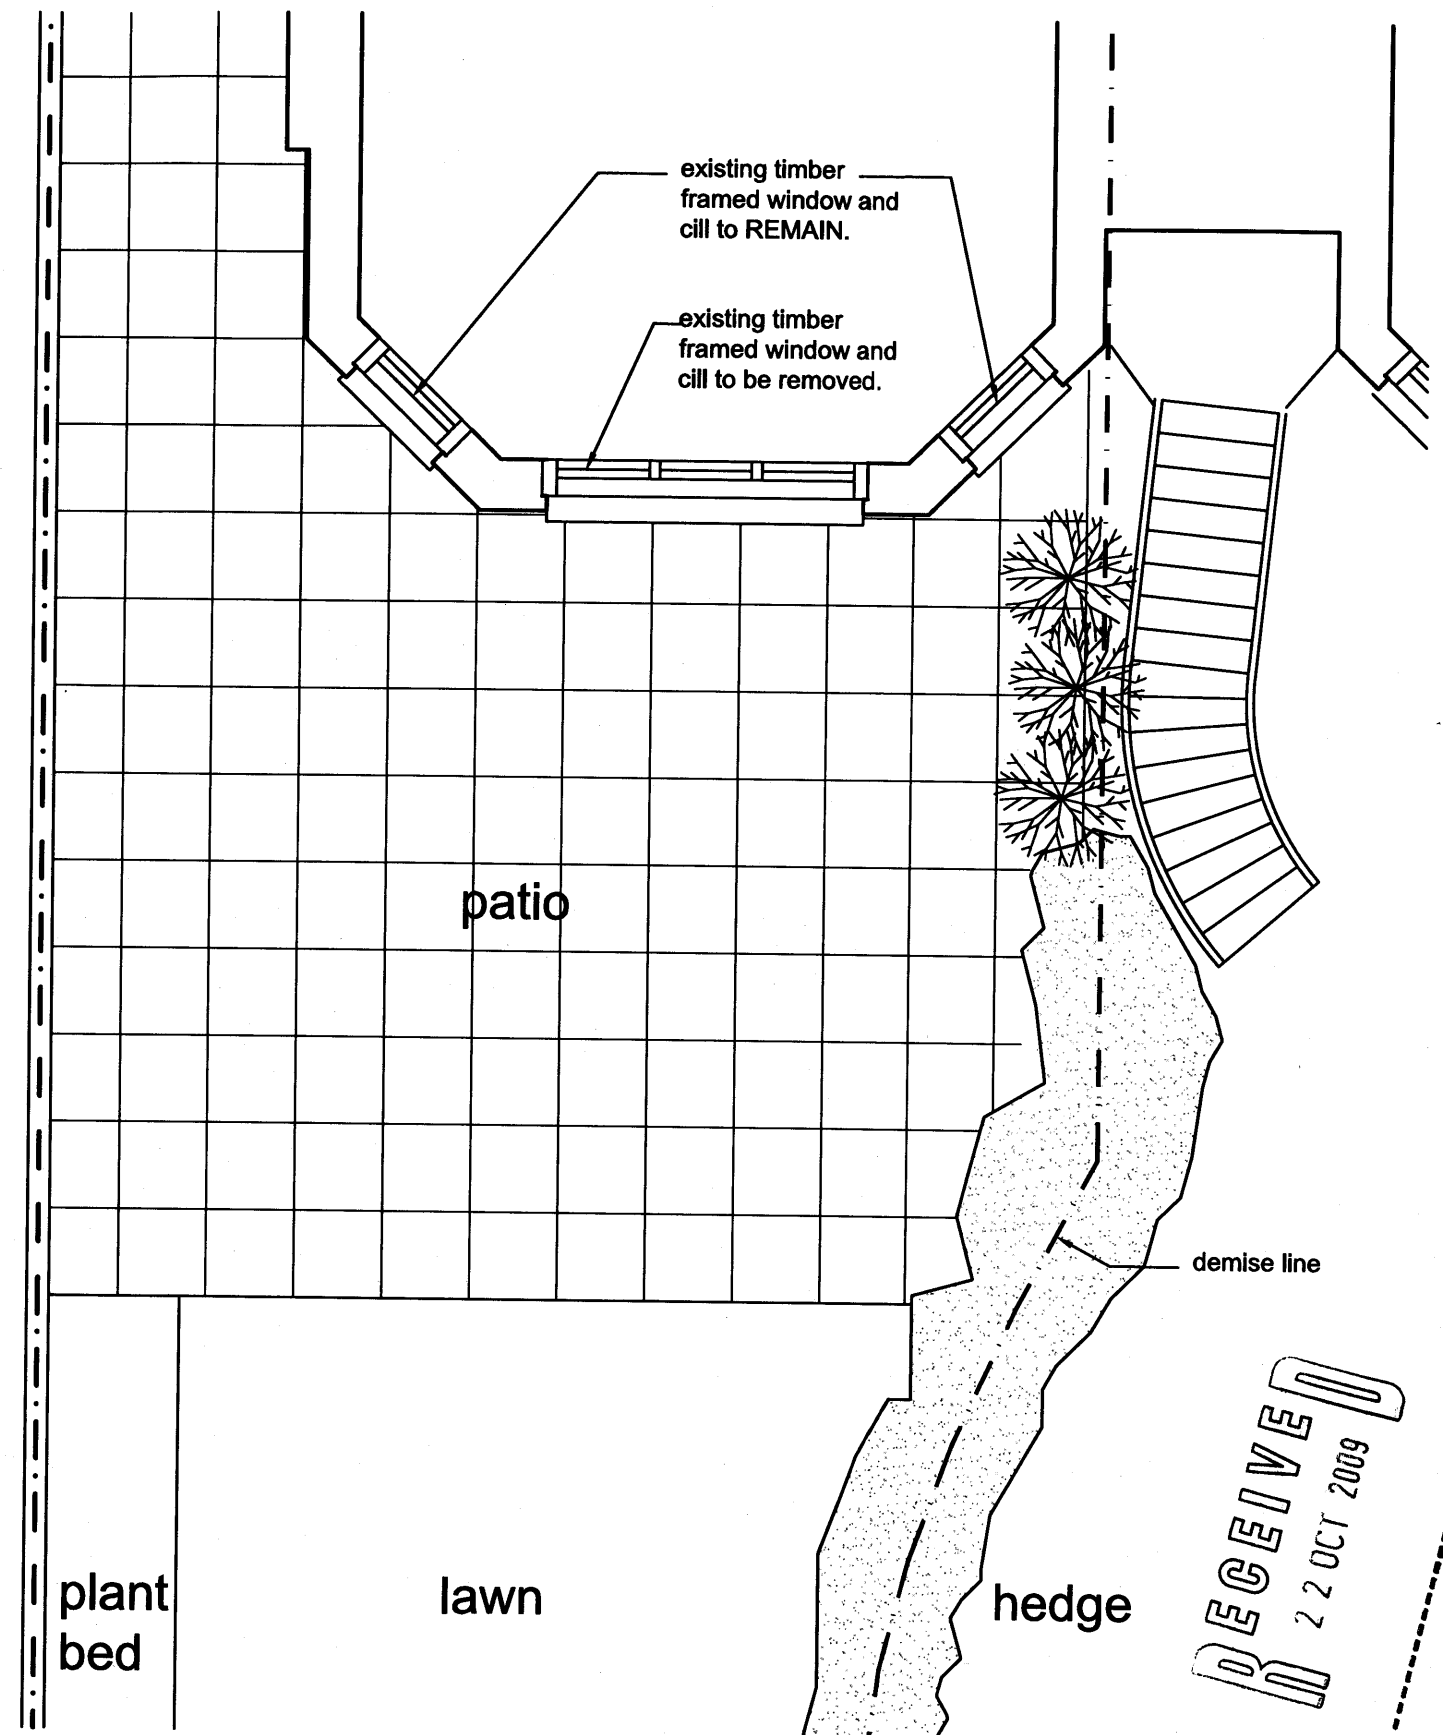

2. Existing Plan of Patio - 1:50

Revisions		Project		Drawing	
<small> 1. This drawing and all the designs therein are the sole property of hddi and may not be used without written authorisation. 2. These drawings are not for construction and the contractor must verify all site dimensions and must notify hddi of any discrepancies. 3. Do not scale from this drawing all dimensions shown to be confirmed on site prior to construction. 4. All measurements in metric. </small>		Flat 1, Strathay Gardens		Existing Plans of Lower Ground	
		Conservatory Extension			
		Scale	Date	Drawing No	Revision
		1:50 @ A3	22.10.09	034-001-2	

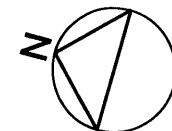

RECEIVED
22 OCT 2009

herbert & duncalf design
architecture interiors landscape
Studio 16, Cuckfield House
8 Battersea Park Road
London SW8 4BG
info@hddesign.org.uk
www.hddesign.org.uk