


approx. 13485

1. Section through Proposed Extension
(looking north) - 1:50

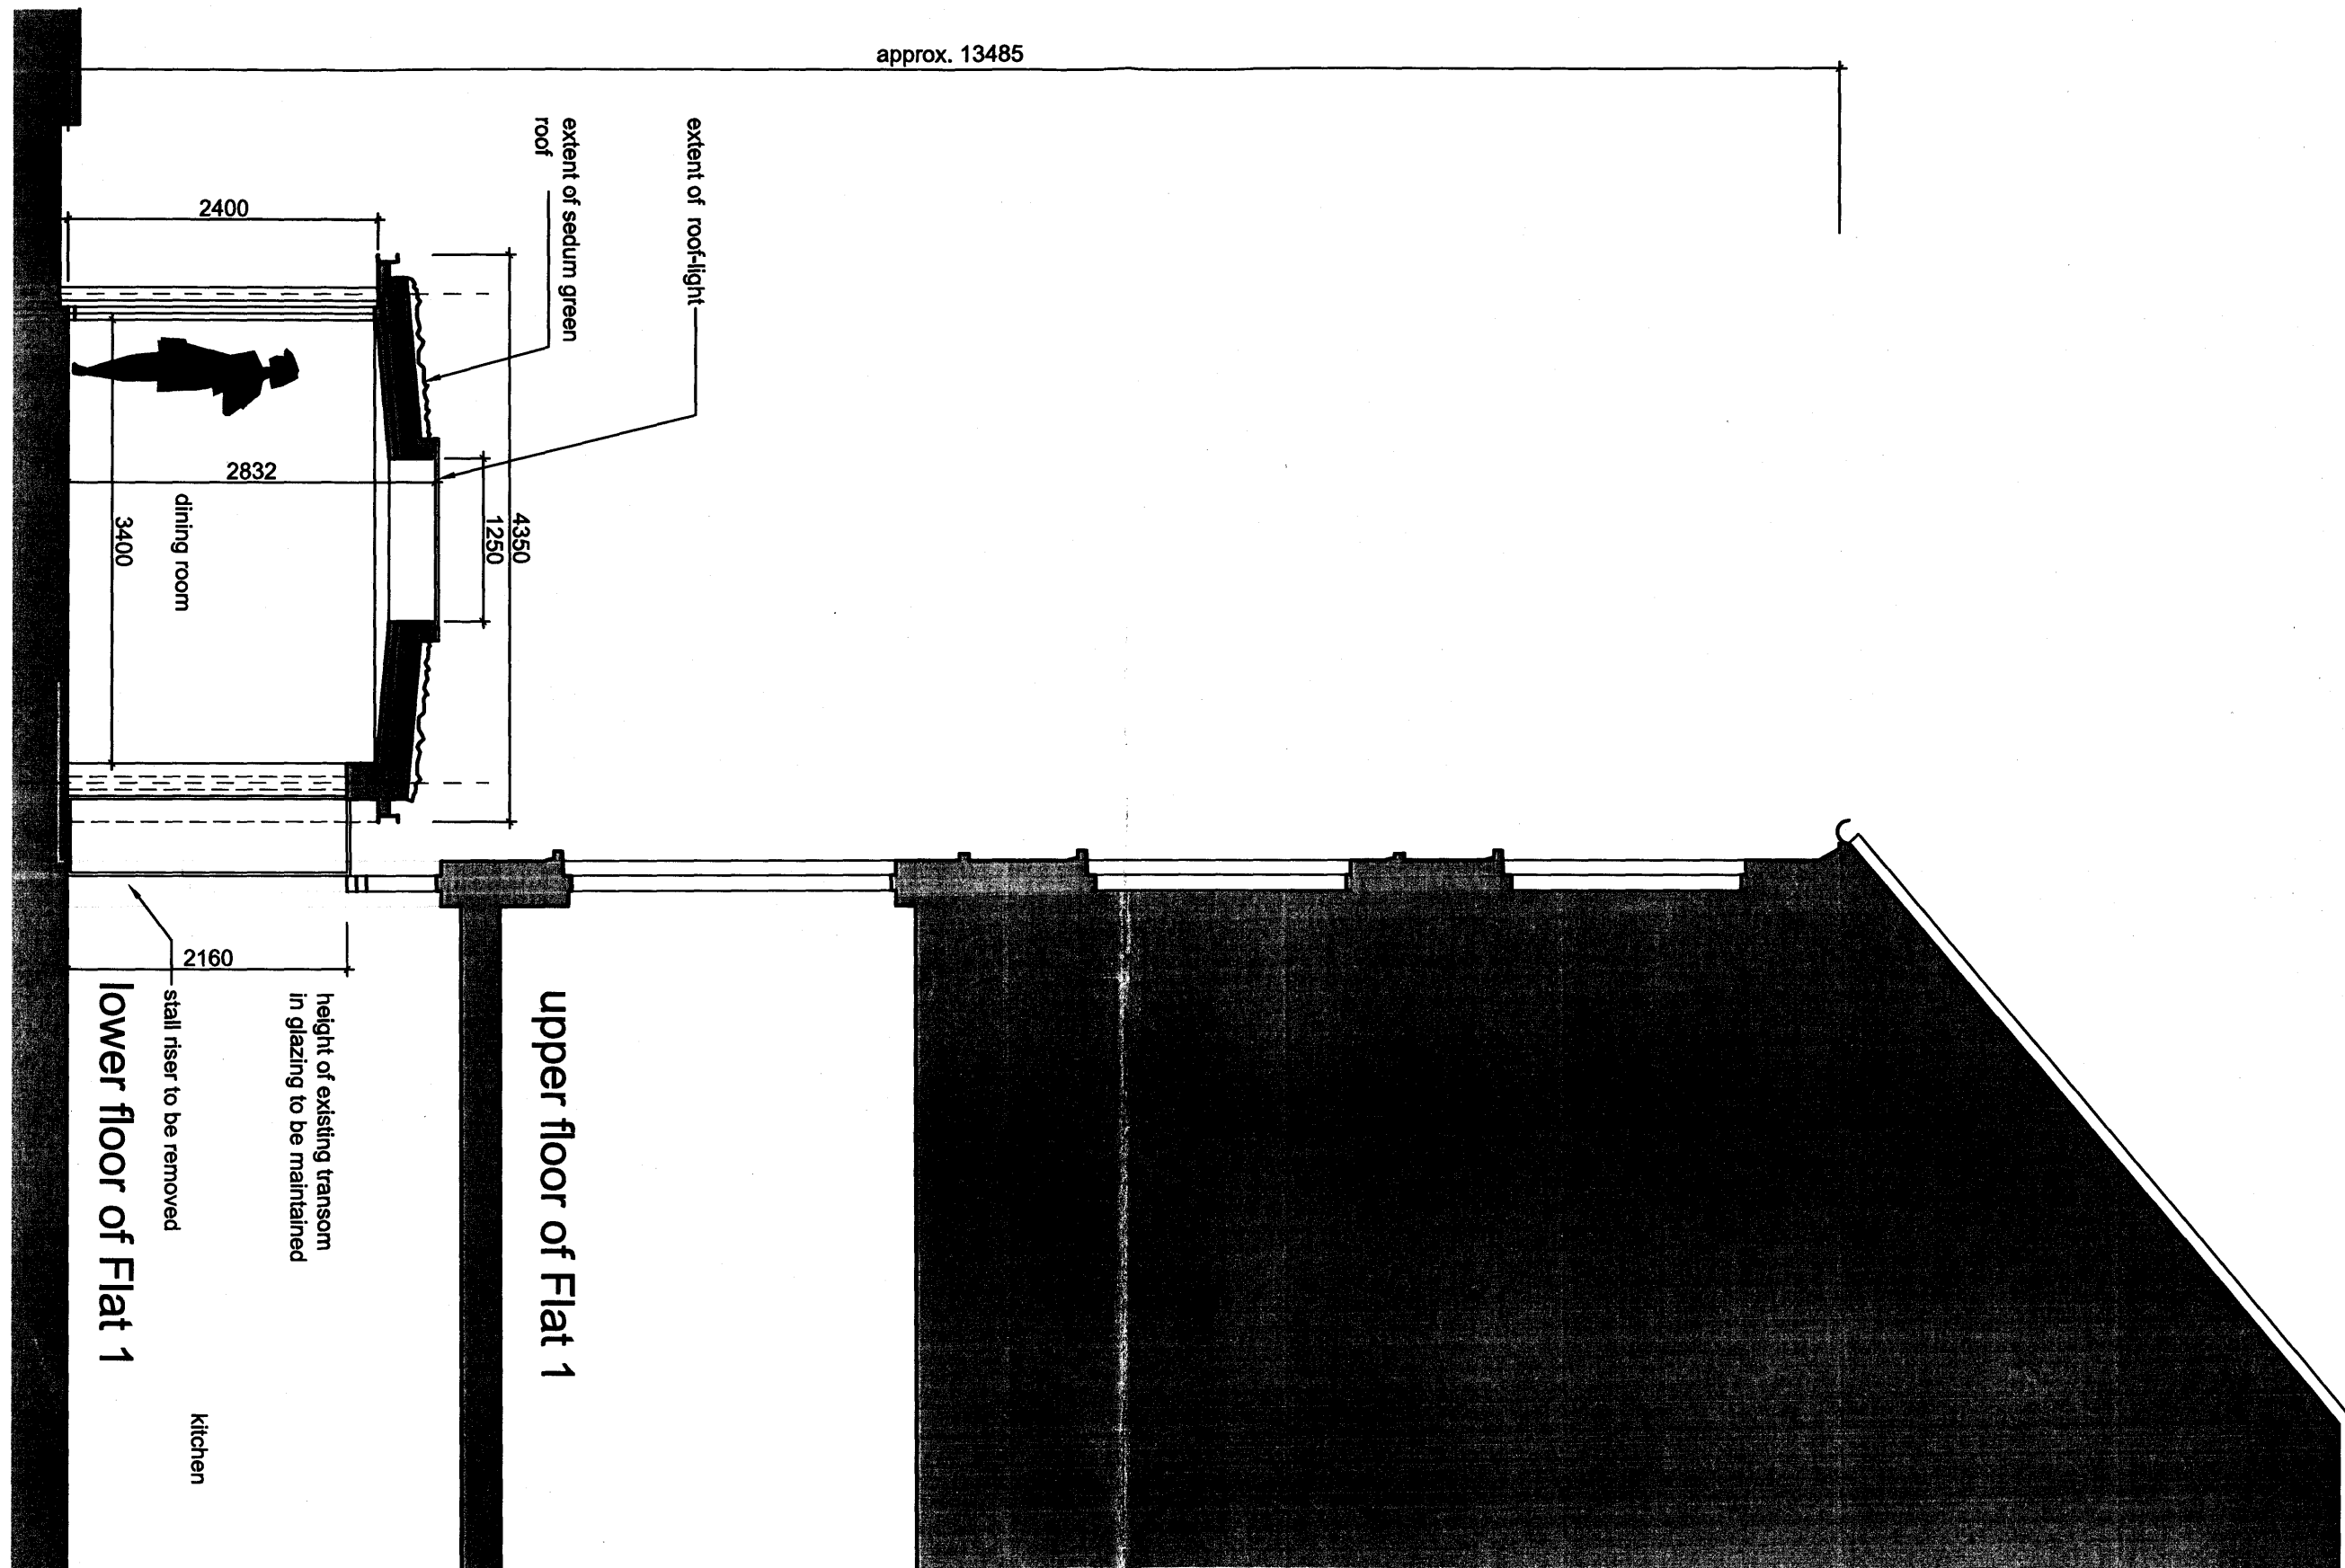

RECEIVED
22 OCT 2009

Revisions	Project		Drawing	
	Flat 1, Strathray Gardens Conservatory Extension		Overall Section of Proposal	
	Scale	Date	Drawing No	Revision
	1:50 @ A3	17.09.09	034-004	A

**herbert
&duncalf
design**
architecture interiors landscape
Studio 16, Cloisters House
8 Battersea Park Road
London SW8 4BG
info@hddesign.org.uk
www.hddesign.org.uk