


Roof Build Up
 Bauder extensive sedum blanket approx 105mm
 root resistant capping
 single ply membrane
 underlayer
 18mm ply deck

GLAZED ROOFLIGHT

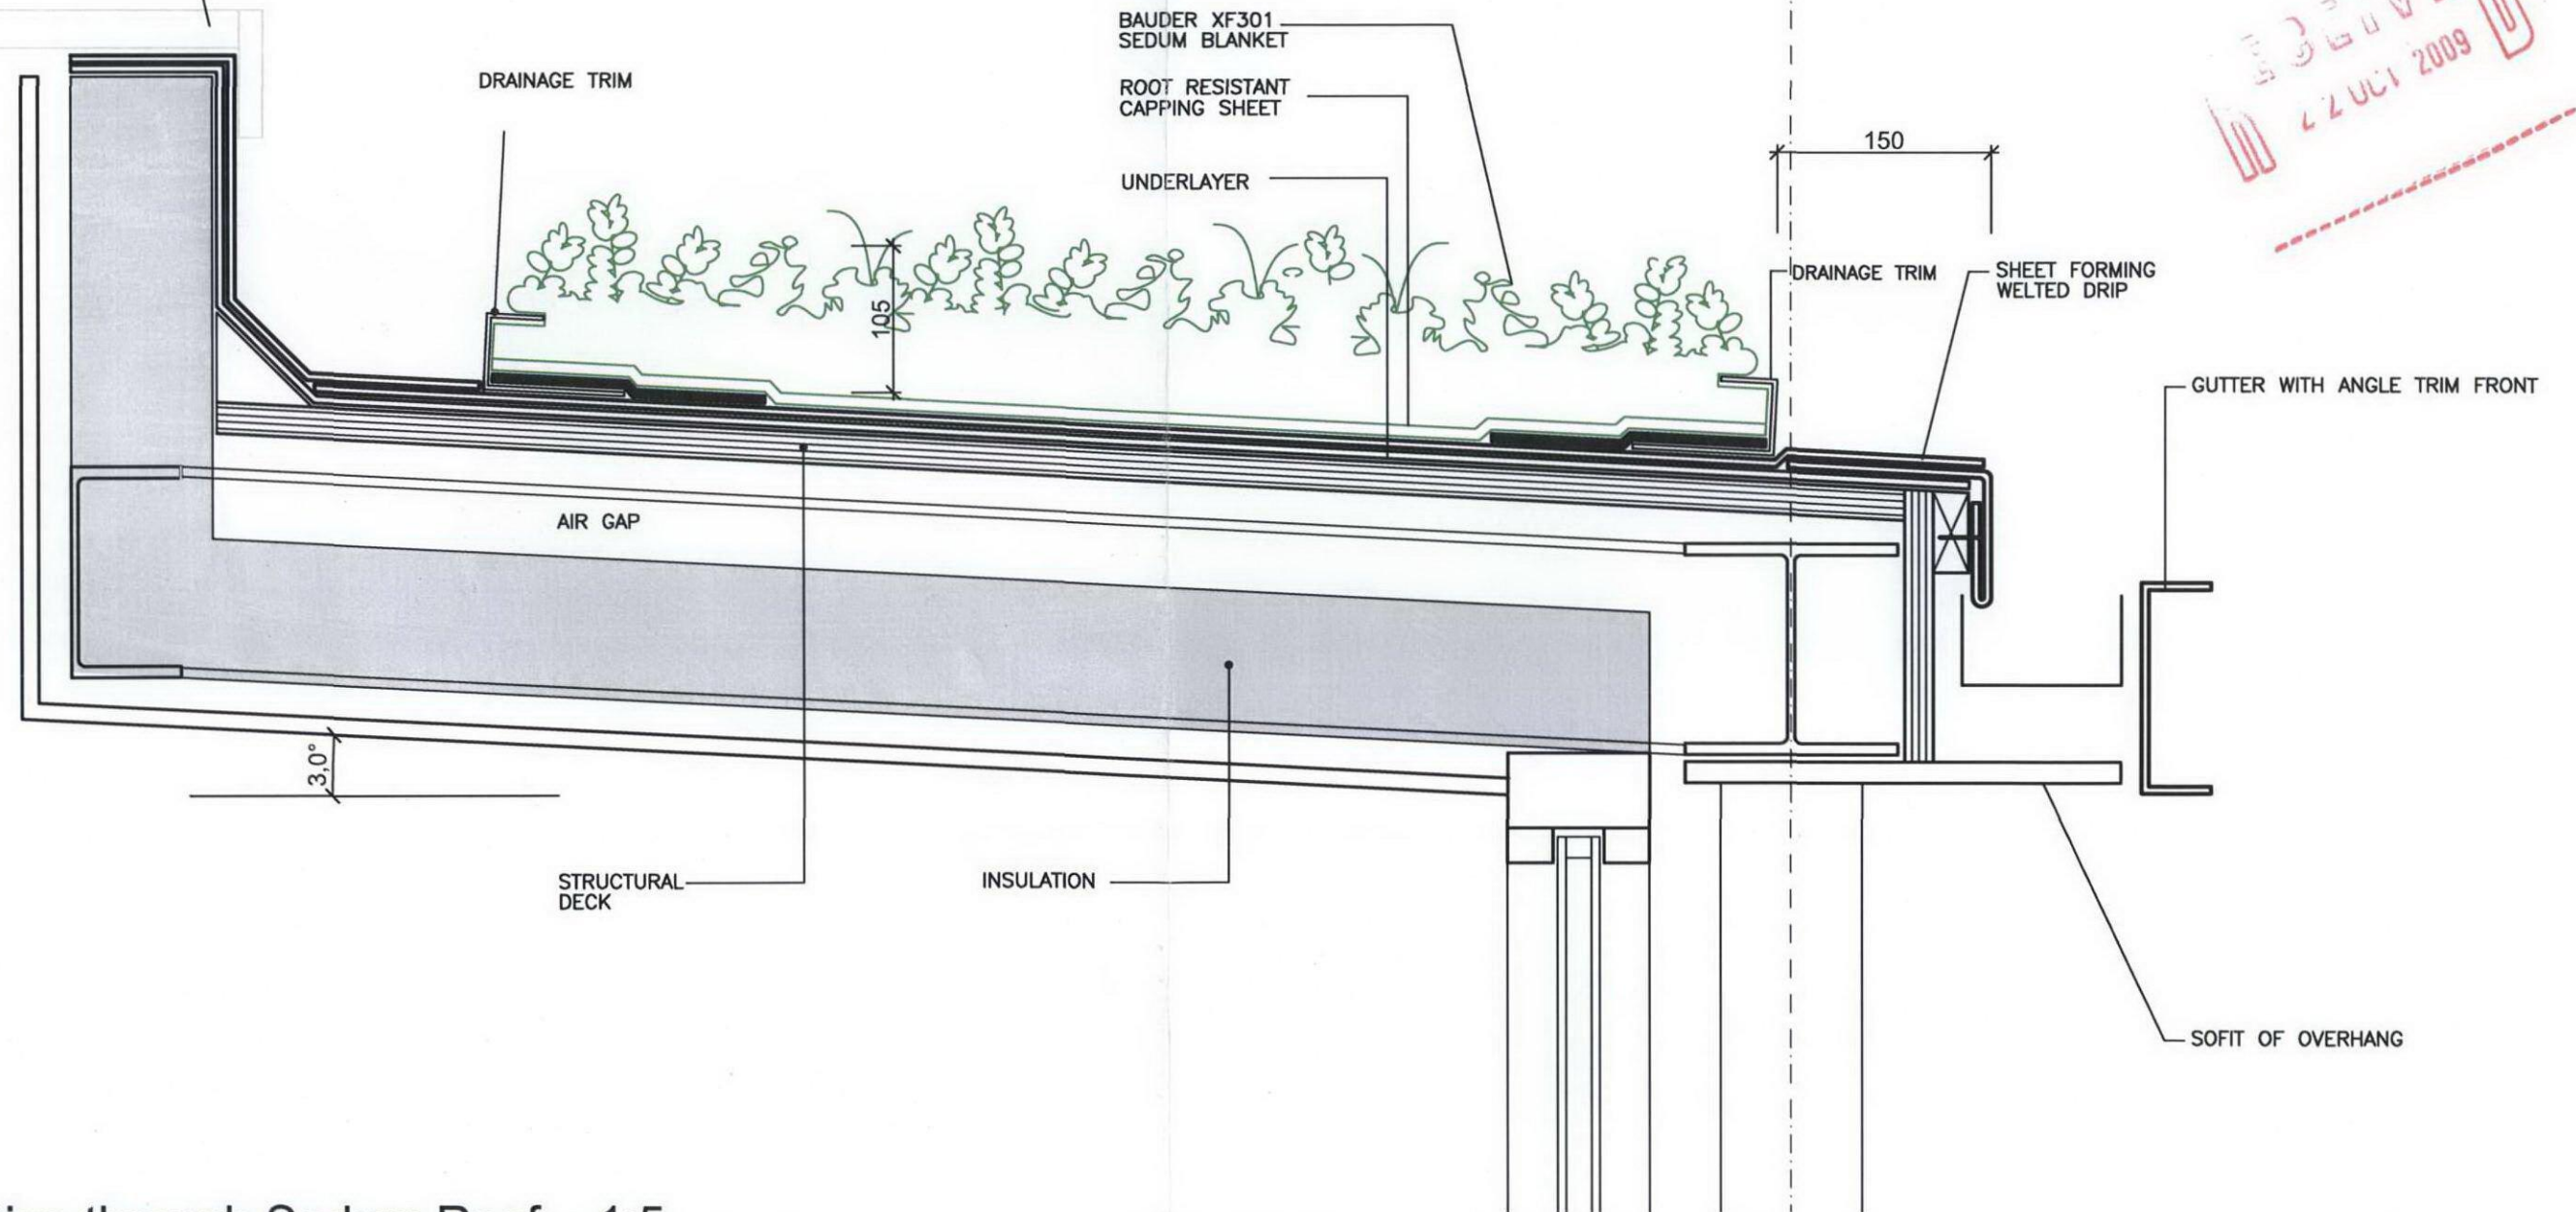

1. Section through Sedum Roof - 1:5

Revisions	Project	Drawing		
1. This drawing and all the designs therein are the sole property of hdd and may not be used without written authorisation. 2. These drawings are not for construction and the contractor must verify all site dimensions and must notify hdd of any discrepancies. 3. Do not scale from this drawing all dimensions shown to be confirmed on site prior to construction. 4. All measurements in metric.	Flat 1, Strathay Gardens Conservatory Extension	Detail of Sedum Roof		
	Scale	Date	Drawing No	Revision
	1:5 @ A3	22.10.09	034-006	

**herbert
& duncalf
design**
 architecture interiors landscape
 Studio 16, Cloisters House
 8 Battersea Park Road
 London SW8 4BG
 info@hddesign.org.uk
 www.hddesign.org.uk