

COMPOUND WALL FACED WITH BRICK TO MATCH THE BRICK FACING ON THE NEW CANAL WALLS CONSTRUCTED AS PART OF THE EASTERN GOODS YARD PHASE OF WORKS

50mm SILVER GREY GRAVEL MULCH

TERRAM 2000 OR EQUAL AND APPROVED

300mm DEPTH TOPSOIL TO SPECIFICATION

APPROVED SUBSOIL TO SPECIFICATION

PROPOSED PLANTING TO SPECIFICATION


EXISTING CANAL EDGE

NOTE:  
EXISTING TOPSOIL AND SUBSOIL WOULD BE REUSED WHERE PRACTICABLE

GENERAL NOTES

- 1. Do not scale drawing.
- 2. All setting out, levels and dimensions to be agreed on site.
- 3. The dimensions of all materials must be checked on site before being laid out.
- 4. This drawing must be read with the relevant specification clauses and detail drawings.
- 5. Order of construction and setting out to be agreed on site.



BE SAFE

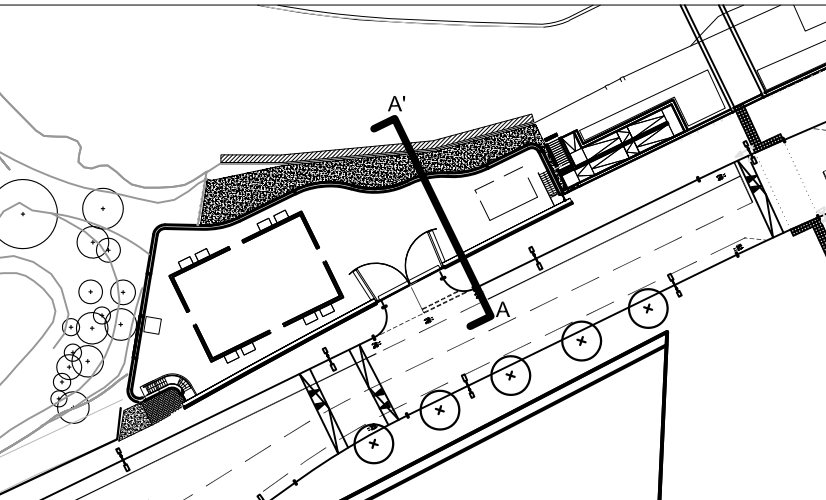

DETAIL 1.01 PLANTING INTERFACE WITH GAS GOVERNOR COMPOUND WALL  
SCALE 1:20


Project KXC: SI GAS GOVERNOR	Drawing Title DETAIL 1.01 PLANTING INTERFACE WITH GAS GOVERNOR COMPOUND WALL	Revision	Date	Consultant <b>TOWNSHEND</b> Landscape Architects Unit 3A Zetland House London EC2A 4HJ Telephone: 020 7729 9333 Fax: 020 7729 3300 E-Mail tla@townshendla.com	Project No. 279.3	Scale 1:20	Approved By MA	Drawing No. TOWN279.3(08)6101	Revision R03
		R01 levels and layout amendment	07-09-09						
		R02 Minor amendment	17-09-09						
		R03 Text amendment	01-10-09						
Client ARGENT (KING'S CROSS)					Date JUL 09	Drawing Size A3	Drawn By LO		



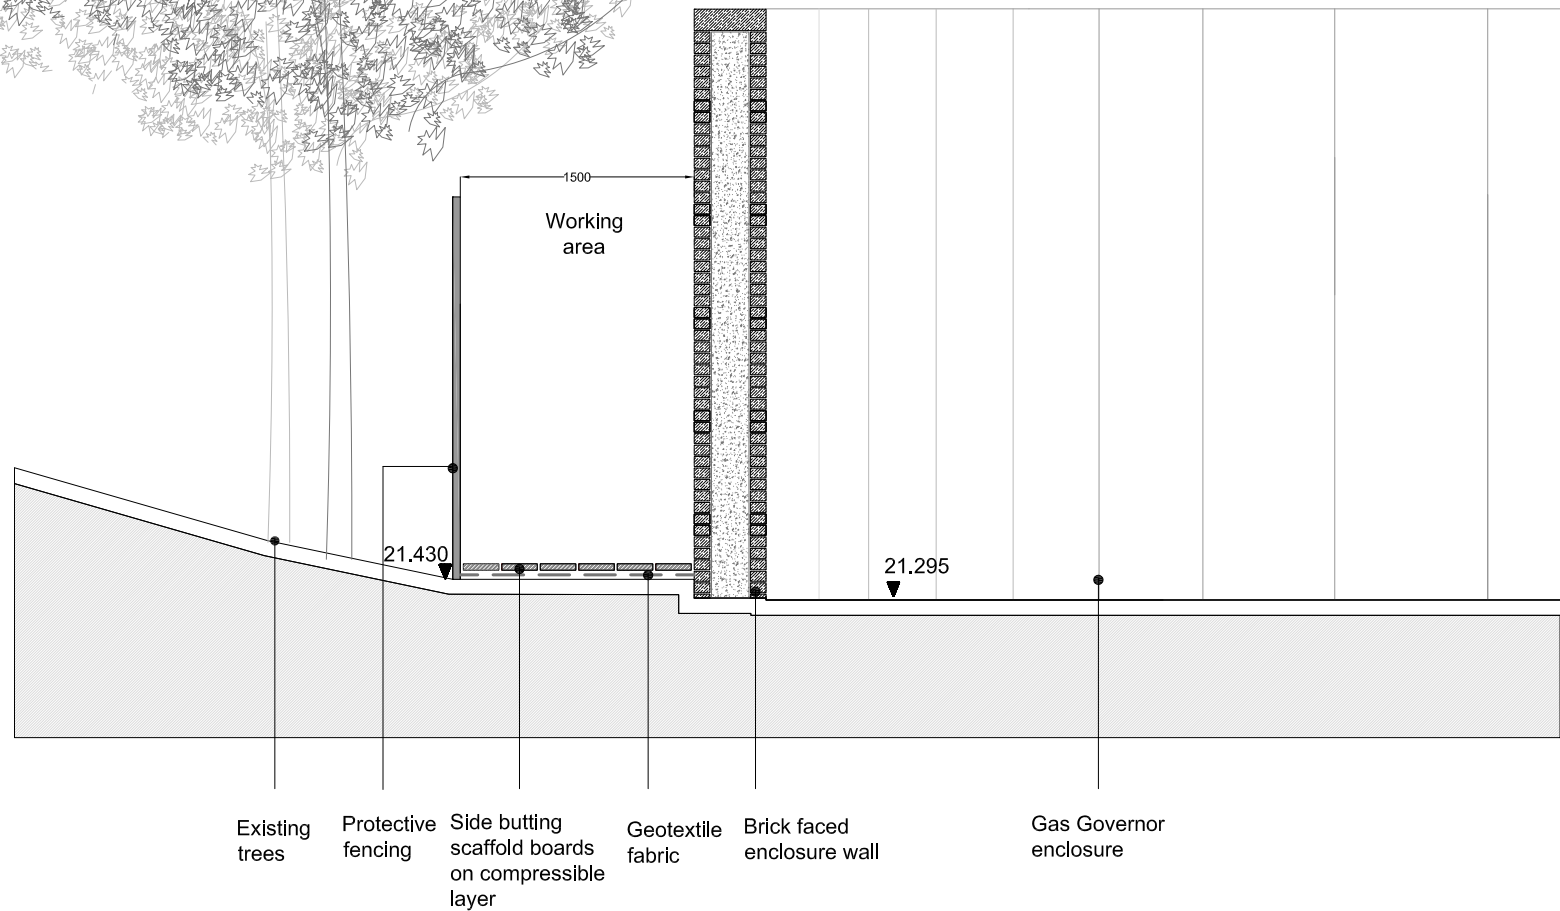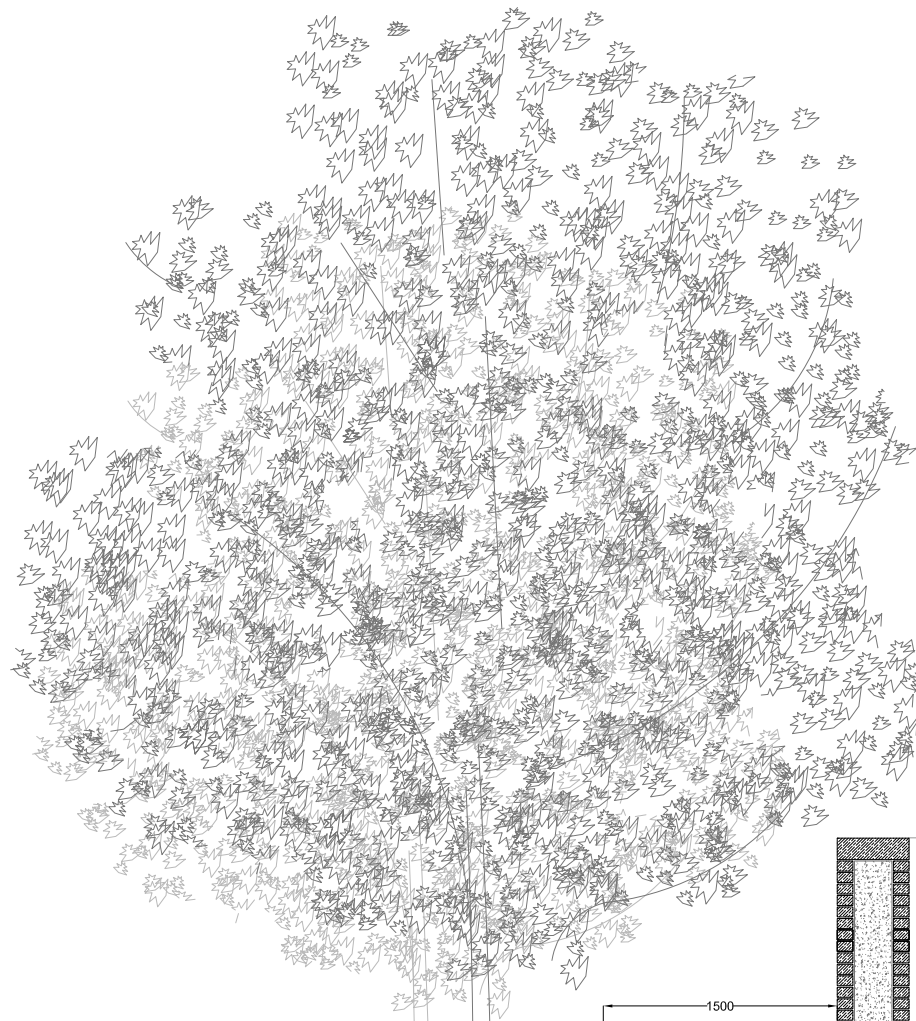

SECTION B B'  
SCALE 1:50

Note:  
The possible effects of construction activity should be addressed by a combination of barriers and ground protection. Branches overhanging site boundary will be trimmed back to avoid damage during works.  
In accordance with BS5837-2005  
Extent and design of tree protection measures to be agreed, prior to construction, with Camley Street Natural Park

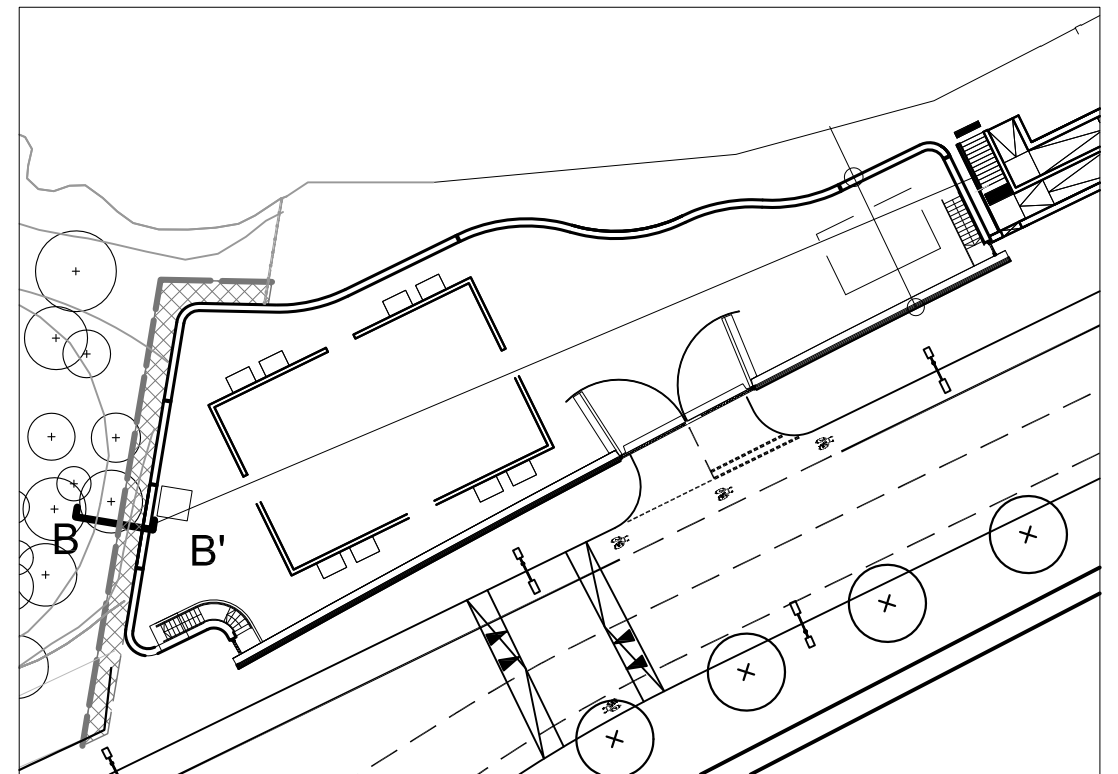

KEY PLAN  
SCALE 1:500

Project KXC: SI GAS GOVERNOR	Drawing Title SECTION B-B' THROUGH THE GAS GOVERNOR AND WORKING AREA	Revision	Date	Consultant TOWNSHEND Landscape Architects Unit 3A Zetland House London EC2A 4HJ Telephone: 020 7729 9333 Fax: 020 7729 3300 E-Mail <a href="mailto:ta@townshendla.com">ta@townshendla.com</a>	Project No. 279.3	Scale 1:50	Approved By MA	Drawing No. TOWN279.3(08)7002	Revision R02
		R01- Amendments to text and levels	17-09-09						
		R02 - Minor amendment	01-10-09						
Client ARGENT (KING'S CROSS)					Date JUL 09	Drawing Size A3	Drawn By LO		



Planting Schedule - TOWN279.3(9B)002

SI GAS GOVERNOR							
Semi Mature Tree Planting	Type	Rootball Depth Max.	Rootball Diameter Max.	Spacing	Notes	Plant size	No.
Crataegus monogyna	RB	500	2700	as shown	Clear stem to 2.4 metres	13-15cm girth	3
Salix caprea	RB	500	2700	as shown	Clear stem to 2.4 metres	13-15cm girth	3
Hegde Planting	Type	Rootball Depth Max.	Rootball Diameter Max.	Spacing	Notes	Plant size	No.
Crataegus monogyna	CG	TBC	TBC	3 per sqm	Bushy well formed plants.	700-800mm High	46
Cornus sanguinea	CG	TBC	TBC	3 per sqm	Bushy well formed plants.	700-800mm High	123
Ligustrum vulgare	CG	TBC	TBC	3 per sqm	Bushy well formed plants.	700-800mm High	65
Ligustrum vulgare	CG	TBC	TBC	4 per sqm	Bushy well formed plants.	700-800mm High	16
Herbacious	Type	Rootball Depth Max.	Rootball Diameter Max.	Spacing	Notes	Plant size	No.
Digitalis purpurea	CG	TBC	TBC	7 per sqm	Bushy well formed plants.	2L Pots	40
Galium odoratum	CG	TBC	TBC	7 per sqm	Bushy well formed plants.	2L Pots	40
Polygonatum multiflorum	CG	TBC	TBC	7 per sqm	Bushy well formed plants.	2L Pots	11
Ferns	Type	Rootball Depth Max.	Rootball Diameter Max.	Spacing	Notes	Plant size	No.
Polypodium vulgare	CG	TBC	TBC	7 per sqm	Bushy well formed plants.	2L Pots	94
Dryopteris filix – mas	CG	TBC	TBC	7 per sqm	Bushy well formed plants.	2L Pots	118
Groundcover	Type	Rootball Depth Max.	Rootball Diameter Max.	Spacing	Notes	Plant size	No.
Rubus pentalobus 'Green Carpet'	CG	TBC	TBC	6 per sqm	Bushy well formed plants.	2L Pots	23

KEY:  
CG=CONTAINER GROWN.                      RB=ROOTBALL




## **PART II**

# **CGIs and plans for information**





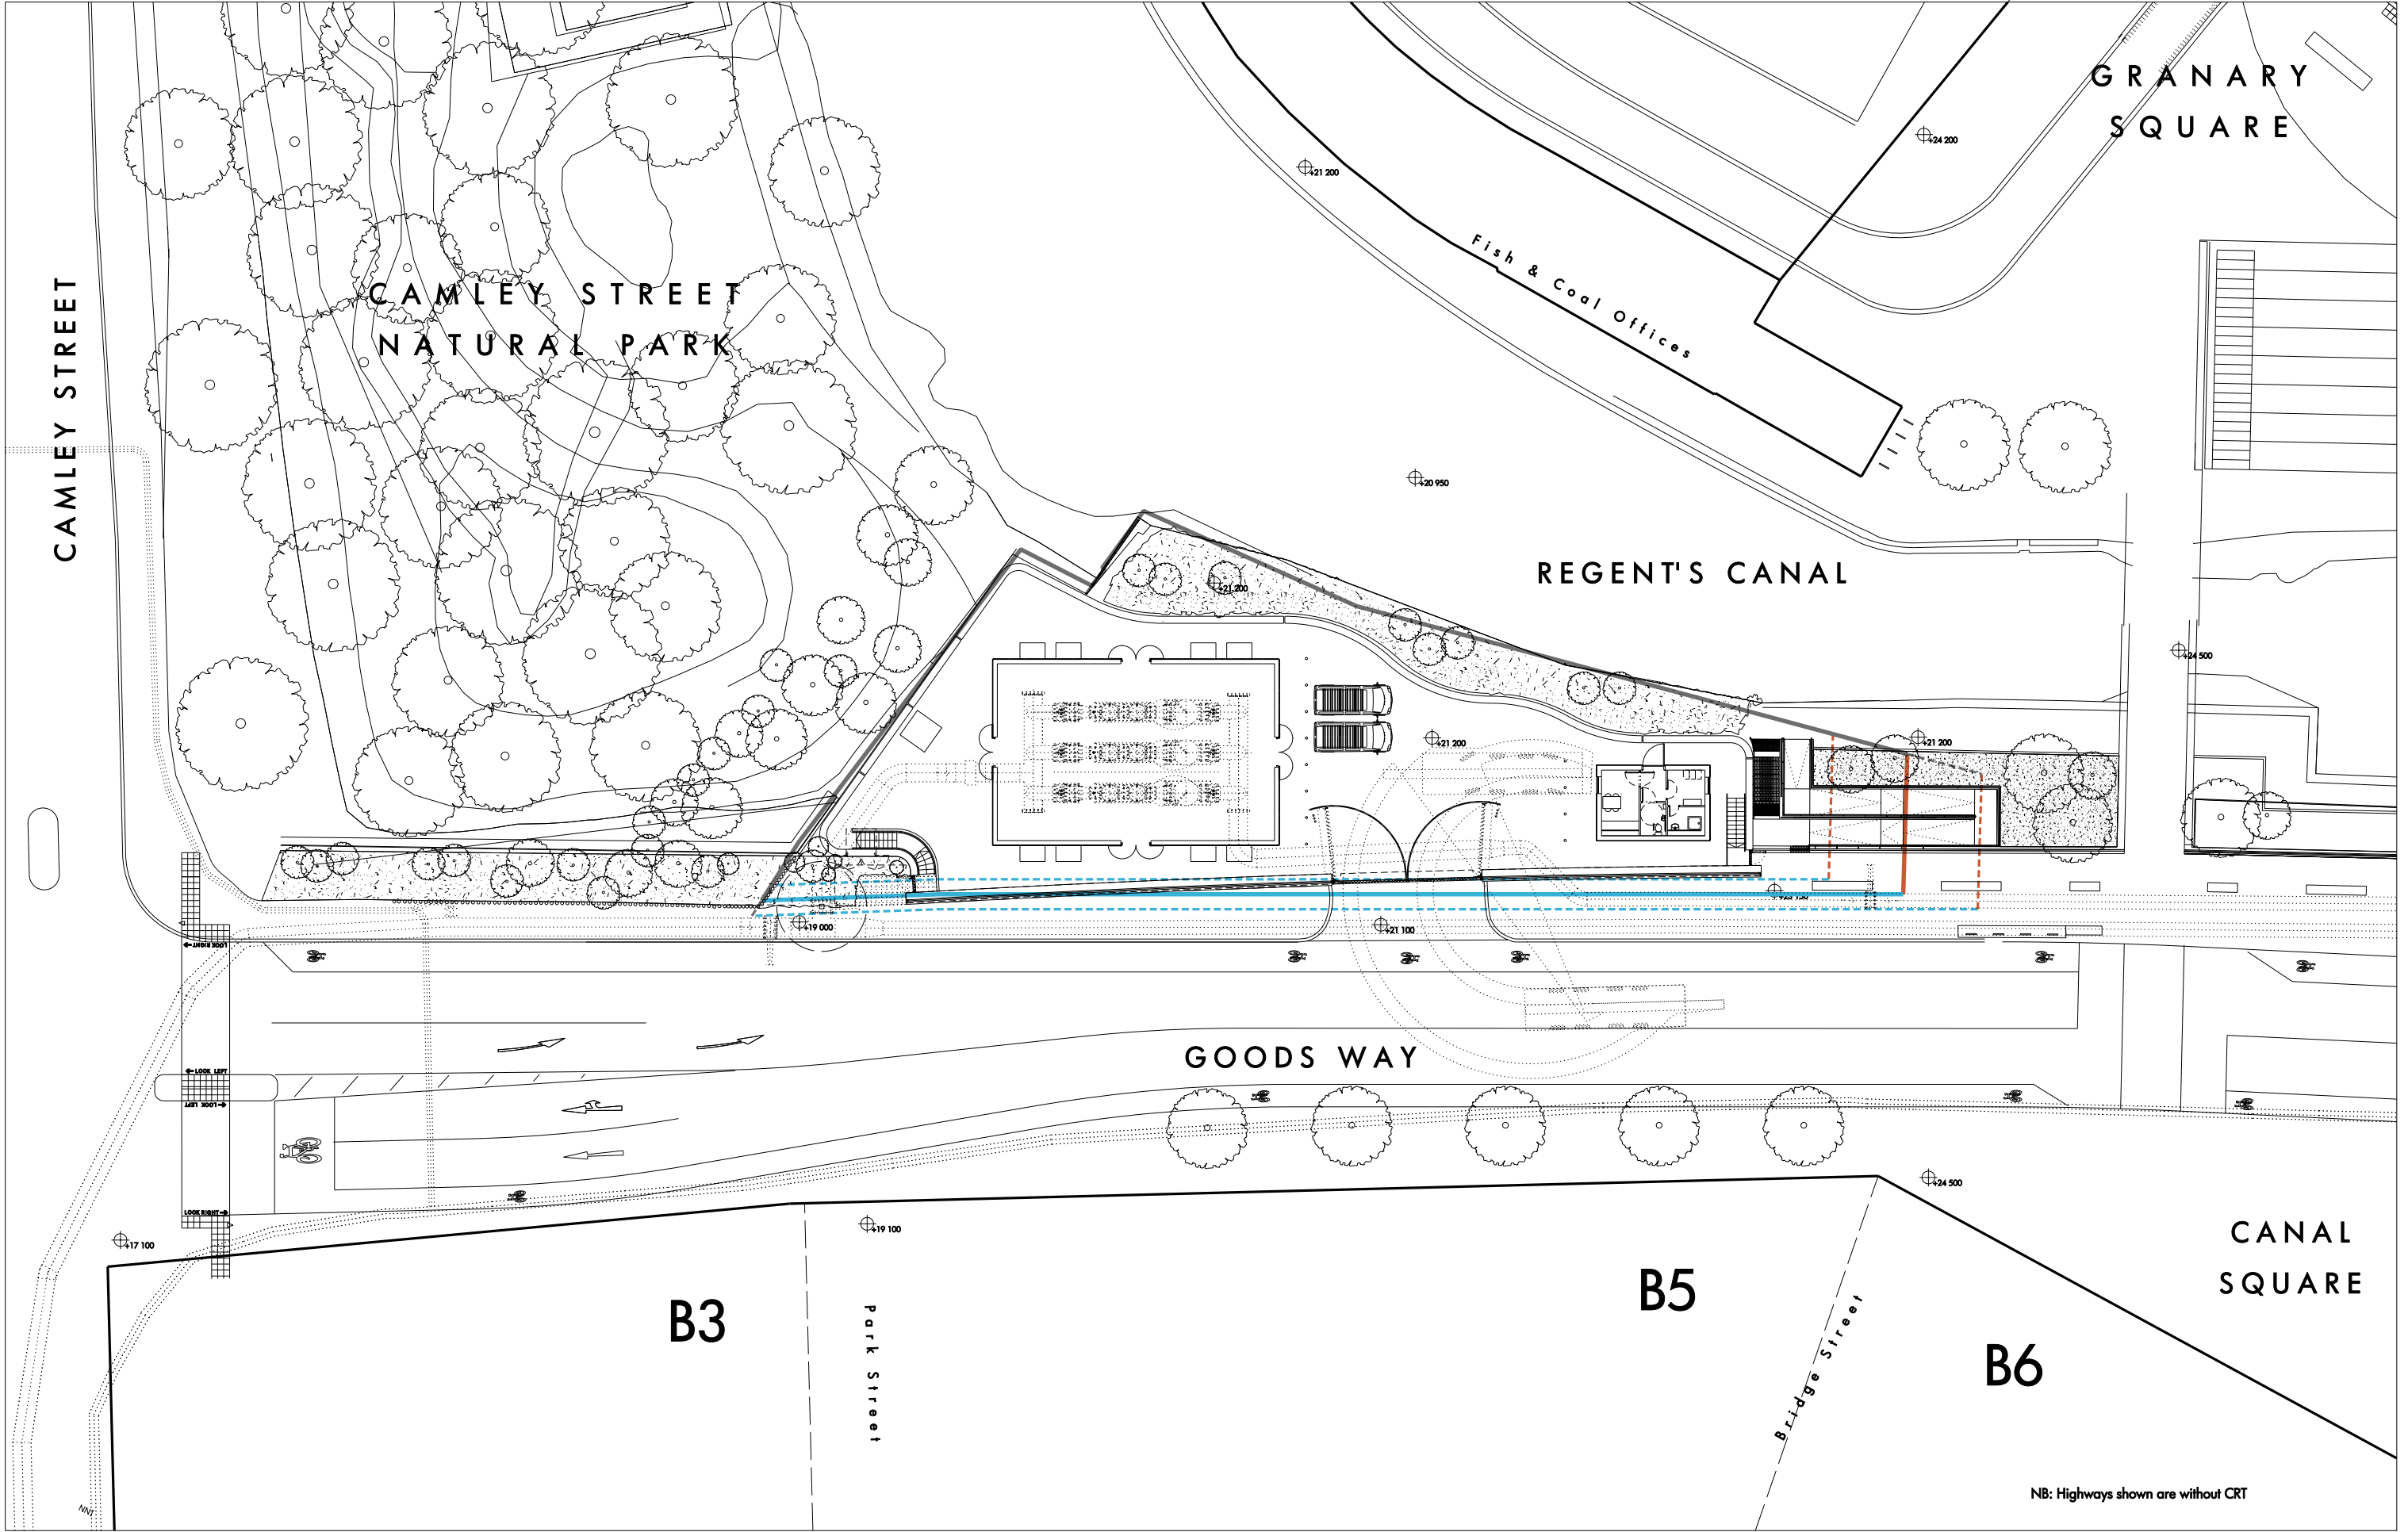

REV	DATE	DESCRIPTION	CD
P1	SEPTEMBER 2007	FIRST ISSUED FOR PLANNING	1W1

Do not scale from this drawing. Use figured dimensions only. Figured dimensions are in millimetres. All dimensions shall be verified on site before proceeding with works. All levels are nominal: detailed site survey to be carried out to verify positions and level relationships with site features and ordnance survey. All levels are in metres. This drawing is for design intent only. This drawing is to be read in conjunction with other documentation from the architect, design team, main contractor and employer's agent. The architect must be notified of any discrepancies.

**KEY:**

- Development Zone Boundary (no Deviation)
- Development Zone Boundary (1m Deviation)
- 1m Deviation Line
- Development Zone Boundary (5m Deviation)
- 5m Deviation Line


**nationalgrid**  
National Grid Gas plc  
London Rd  
Ravenscroft  
Wickford Essex  
SS11 8TZ  
01268 642071

**ARGENT**  
5 Albany Courtyard  
London W1U 0HF  
020 7734 3721

**Allies and Morrison**  
85 Southwark Street  
London SE1 0HX  
020 7921 0100  
020 7921 0101  
info@alliesandmorrison.co.uk  
A&M JOB NO: 280\_04

**KINGS CROSS CENTRAL : GAS GOVERNOR**  
**SITE PLAN**  
**WITHIN EXISTING PARAMETERS- FOR INFORMATION**  
**280\_04\_07\_004**  
SCALE: 1:200 @A1 1:400 @A3  
**P1**  
Revision



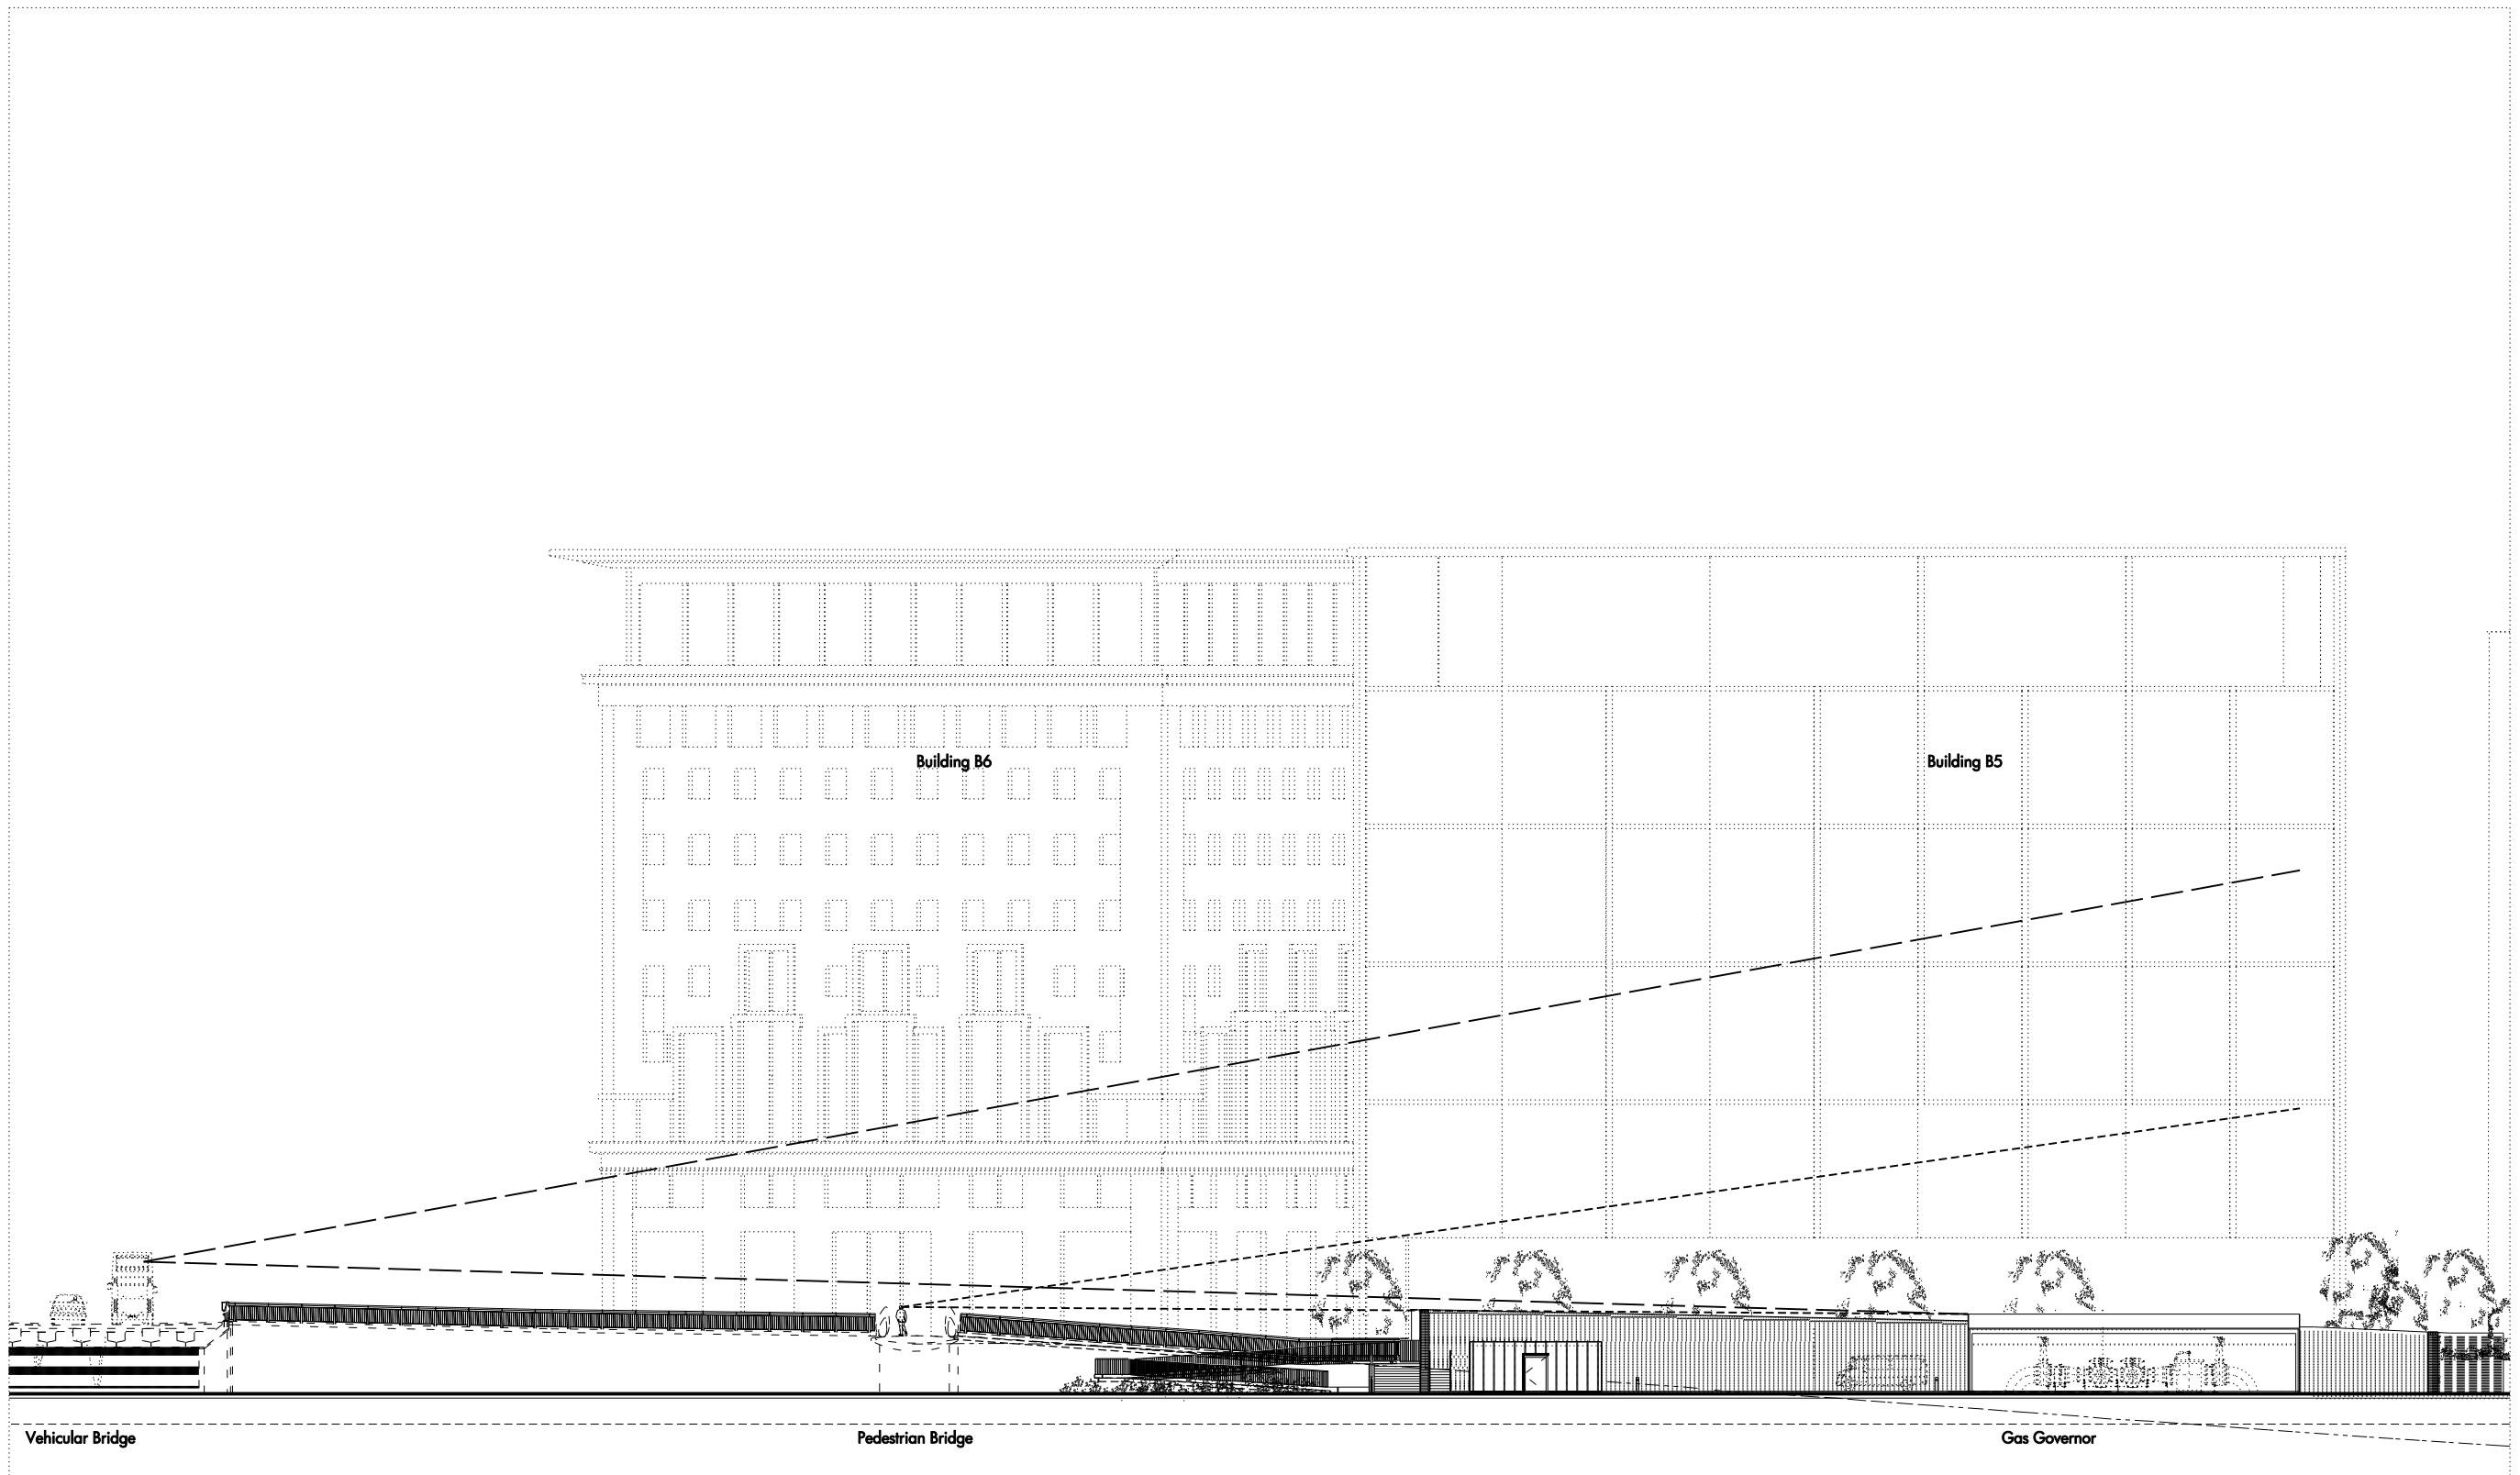

01 Long Section DD

Do not scale from this drawing. Use figured dimensions only. Figured dimensions are in millimetres. All dimensions shall be verified on site before proceeding with works. All levels are nominal: detailed site survey to be carried out to verify positions and level relationships with site features and ordnance survey. All levels are in metres. This drawing is for design intent only. This drawing is to be read in conjunction with other documentation from the architect, design team, main contractor and employer's agent. The architect must be notified of any discrepancies.		REV	DATE	DESCRIPTION	QCD

National Grid Gas plc  
London Rd  
Ravenshoe  
Wickford Essex  
SS11 8TZ  
01268 642071

ARGENT  
5 Albany Courtyard  
London W1U 0HF  
020 7734 3721

telephone  
facsimile  
email

Allies and Morrison  
85 Southwark Street  
London SE1 0HX  
020 7921 0100  
020 7921 0101  
info@alliesandmorrison.co.uk  
A&M JOB NO: 280\_04

KINGS CROSS CENTRAL : GAS GOVERNOR  
Sightlines from prop. bridges across Regents canal  
FOR INFORMATION  
280\_04\_07\_301  
SCALE: 1:200 @A1 1:400 @A3

P1  
Revision







280\_camera\_02: Illustrative view west along Goods Way showing green wall









280\_camera\_02\_brick: Illustrative view west along Goods Way showing brick wall









280\_camera\_05: Illustrative view east along Goods Way showing green wall









280\_camera\_05\_brick: Illustrative view east along Goods Way showing brick wall










280\_camera\_04: Illustrative view west along the Regent's Canal; from the proposed pedestrian bridge





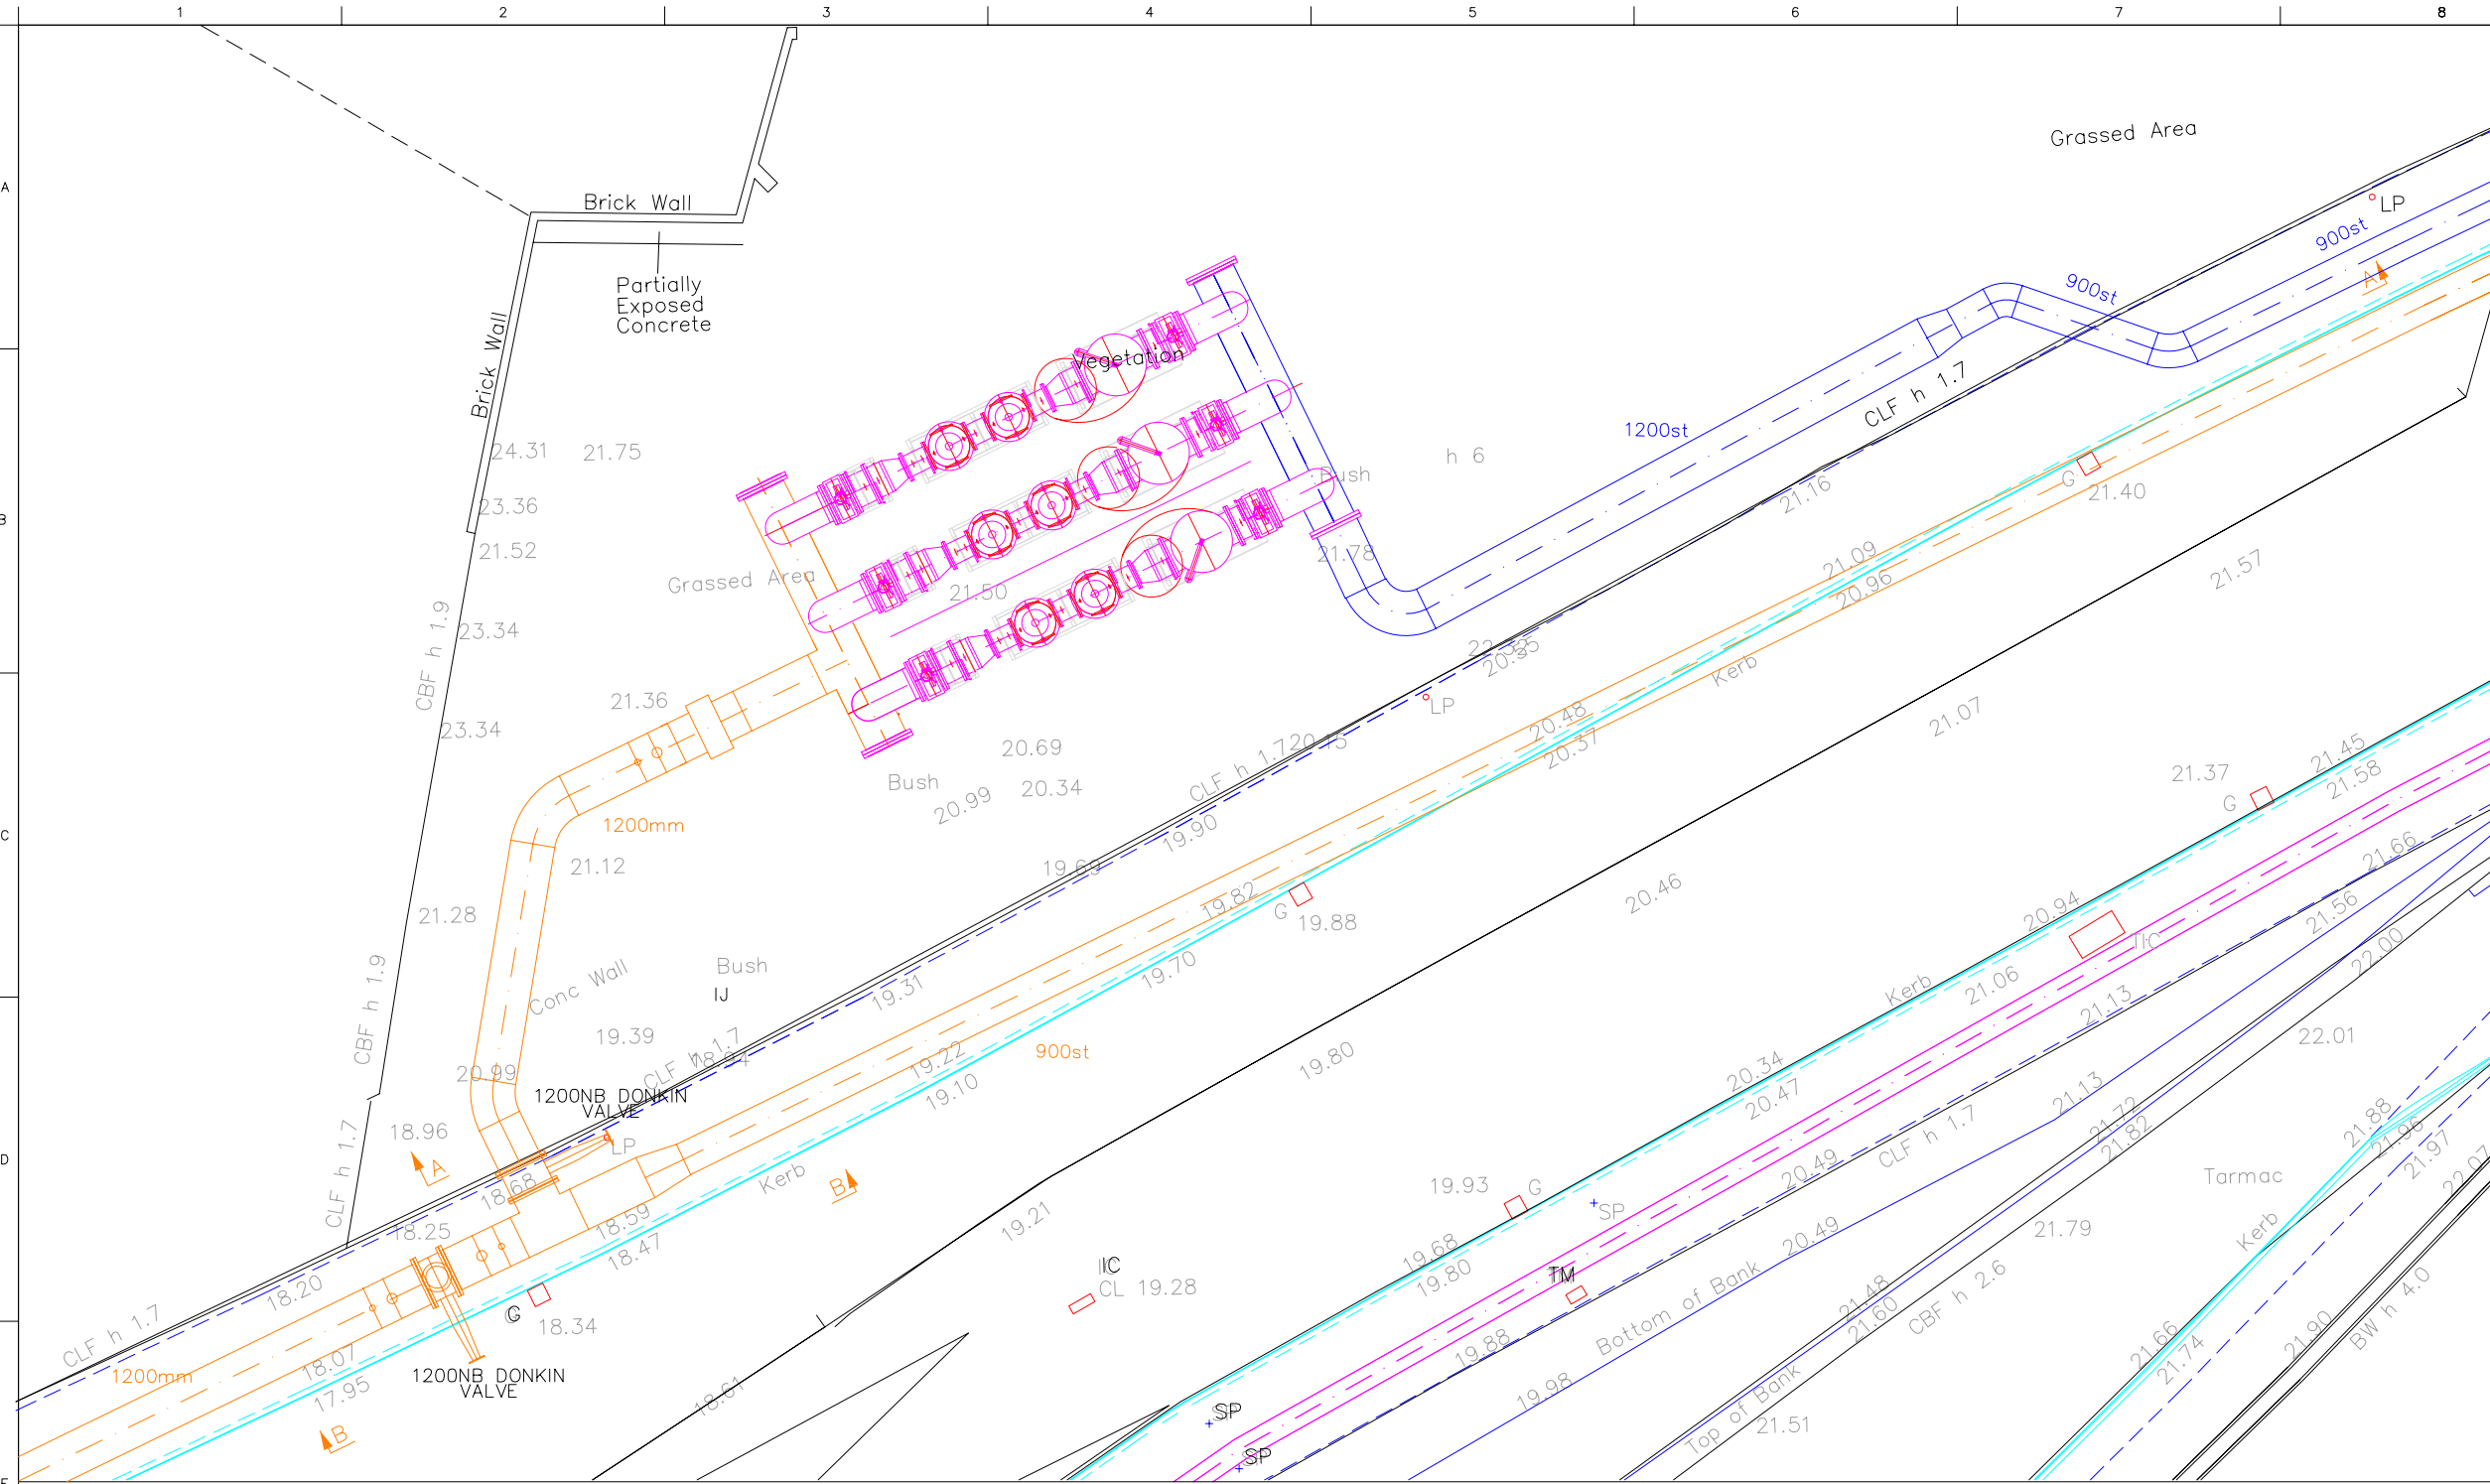

- GENERAL NOTES
- 1.ALL DIMENSIONS ARE IN mm UNLESS STATED OTHERWISE.
  - 2.ALL DIMENSIONS,LEVELS AND ANGLES ARE APPROXIMATE IT AND ARE TO BE CONFIRMED ON SITE PRIOR TO ANY CIVIL OR PIPEWORK FABRICATION.
  - 3.THE POSITION OF EXISTING WELDS MUST BE CONFIRMED PRIOR TO ANY FABRICATION.
  - 4.THIS DRAWING MUST NOT BE SCALED FOR FABRICATION PURPOSES.
  - 5.EXISTING BURIED PLANT & UTILITY INFORMATION IS FROM RECORDS AND SHOULD BE CONFIRMED BY A SITE INVESTIGATION
  - 6.ALL OTHER SERVICES ARE TO BE LOCATED BEFORE LAYING NEW MAINS OR CIVIL BASES TO ENSURE THE NEW MAINS DO NOT CLASH WITH EXISTING SERVICES.
  - 7.ALL AREAS OF SITE DISTURBED BY THE WORKS ARE TO BE MADE GOOD TO THE SATISFACTION OF THE SITE ENGINEER.
  - 8.GROUND LEVELS HAVE BEEN TAKEN & INTERPOLATED FROM A TOPOGRAPHICAL SURVEY. THE SITE IS A CONSTRUCTION AREA & LEVELS CAN CHANGE. ALL LEVELS TO SITE CHECKED

7.TYPICAL DEPTH OF EXISTING MAINS 600-800mm

**Key**

- Existing LP Gas
- Proposed MP Gas
- Proposed LP Gas

04	1200 LP VALVE ADJUSTED	MH	14/09/09	TI	DT
03	CLIENT NAME CHANGED	MH	26/03/09	TI	DT
02	TENDER ISSUE	PC	25/03/08	TI	DT
01	FIRST ISSUE	PC	25/03/08	TI	DT
REV.	ISSUE	Drawn	Date	Chk'd	App'd

**RUSH**  
CONSTRUCTION SERVICES  
Cost Consultancy and Project Management  
for the Construction Industry

Originator  
RCS

Discipline  
GAS

Site  
**KINGS CROSS CENTRAL**

Client  
**KINGS CROSS CENTRAL Ltd PARTNERSHIP**


Drawing Title  
**MP / LP GAS GOVERNOR. CONNECTION DETAILS**

Scale  
**1:200 @ A3**

DRAWING No.  
RCS-KXCPR-P-003

Rev  
04

Status  
**TENDER**

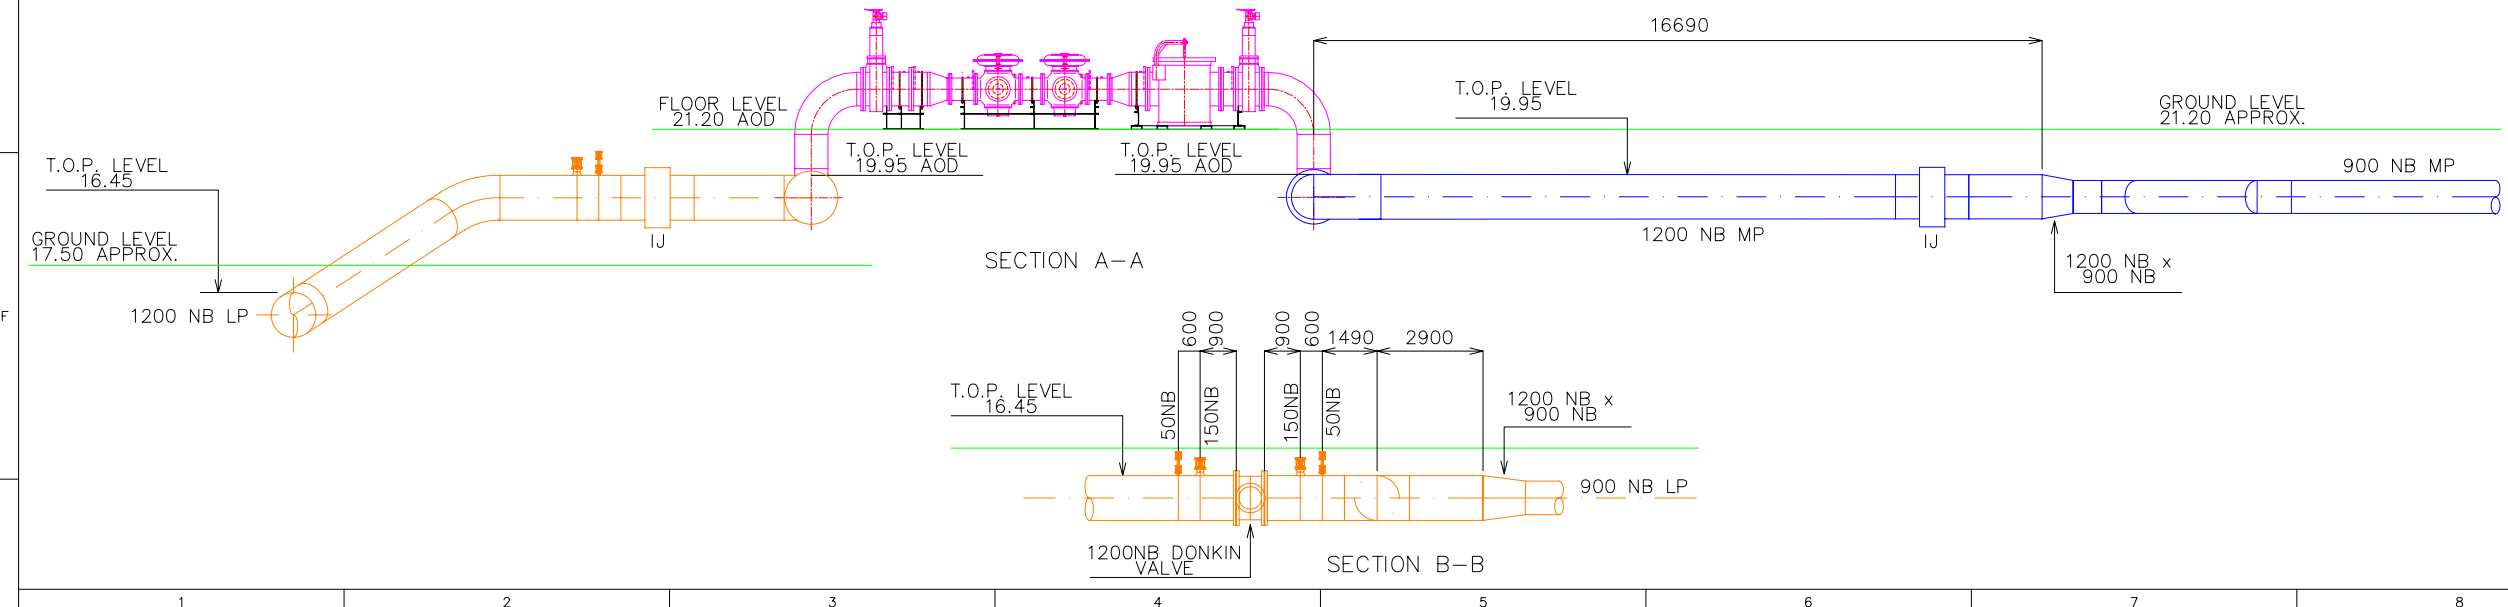









**ARGENT**

5 Albany Courtyard  
London  
W1J OHF

T +44 (0)20 7339 0400  
[www.argentkingcross.com](http://www.argentkingcross.com)