



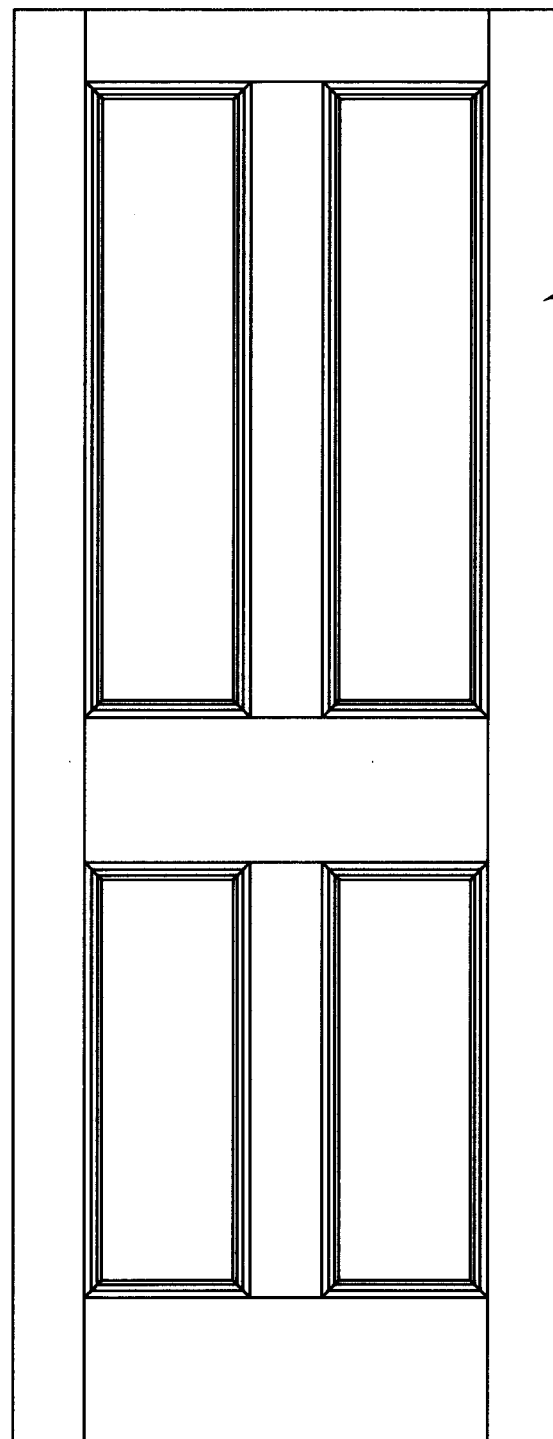

New purpose made timber framed door to match existing style and proportions. Recessed flat panels with moulded beading to be copied from one of the original doors.

NEW INTERNAL
DOOR DETAIL ~ 1:10

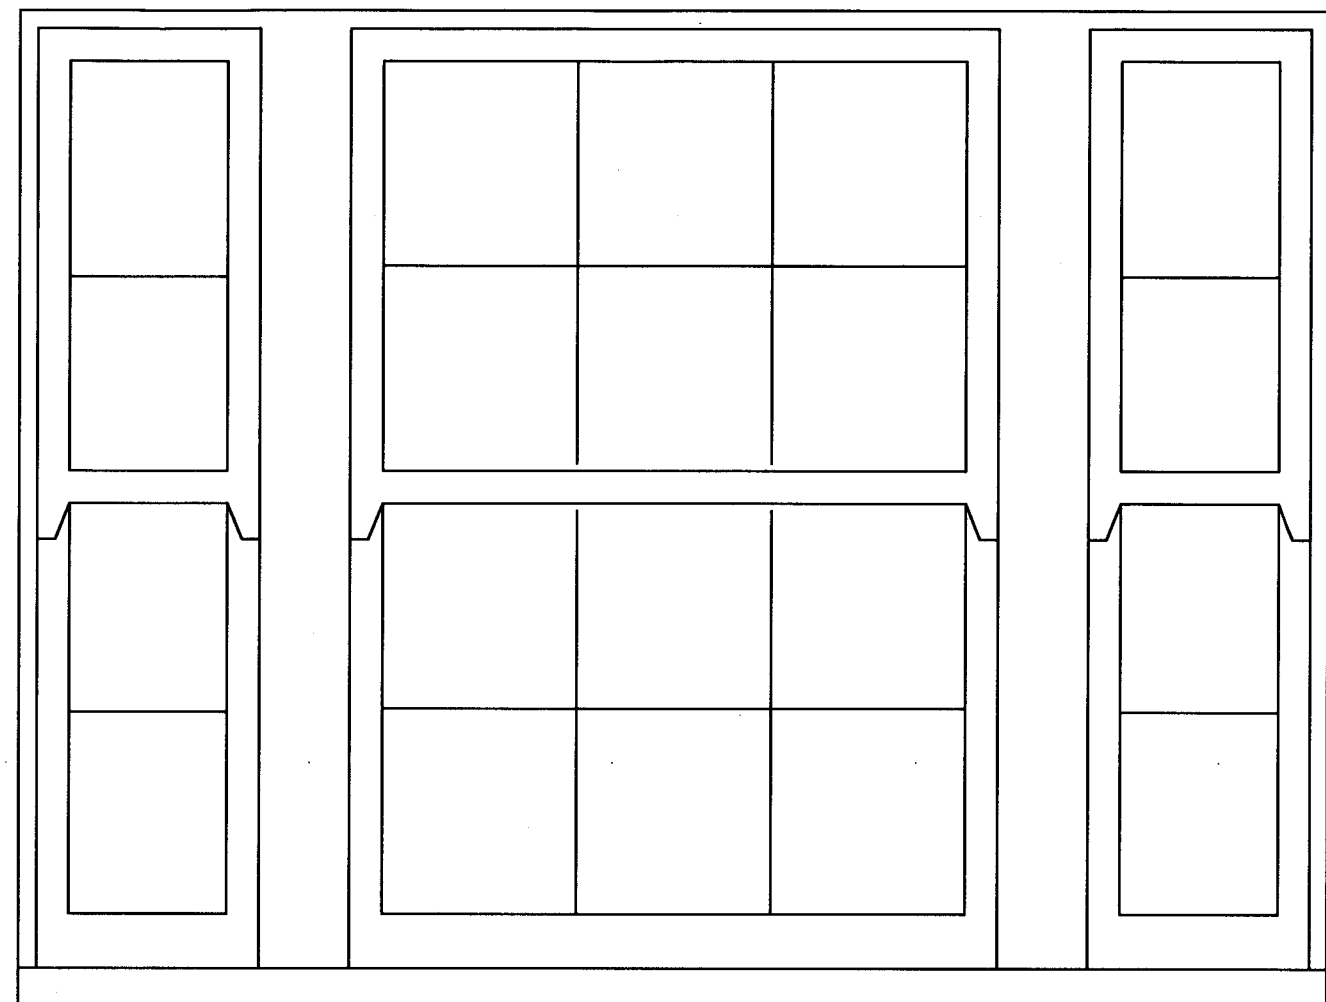

FRONT BASEMENT WINDOW DETAIL ~ 1:10

RECEIVED 22 OCT 2009

REVISIONS

DATE

Architectural
Design & Planning

32 Grange Road
Plymouth PL7 2HY

t: 01752 341696
f: 01752 342503

TITLE

PROPOSED JOINERY DETAILS

ADDRESS

83 ARLINGTON ROAD
LONDON NW1 7ES

CLIENT

C M TANG

SCALE

1:10

DATE

OCT' 2009

DRAWING No.

090818/15

REV.

THE DESIGN
WORKS