


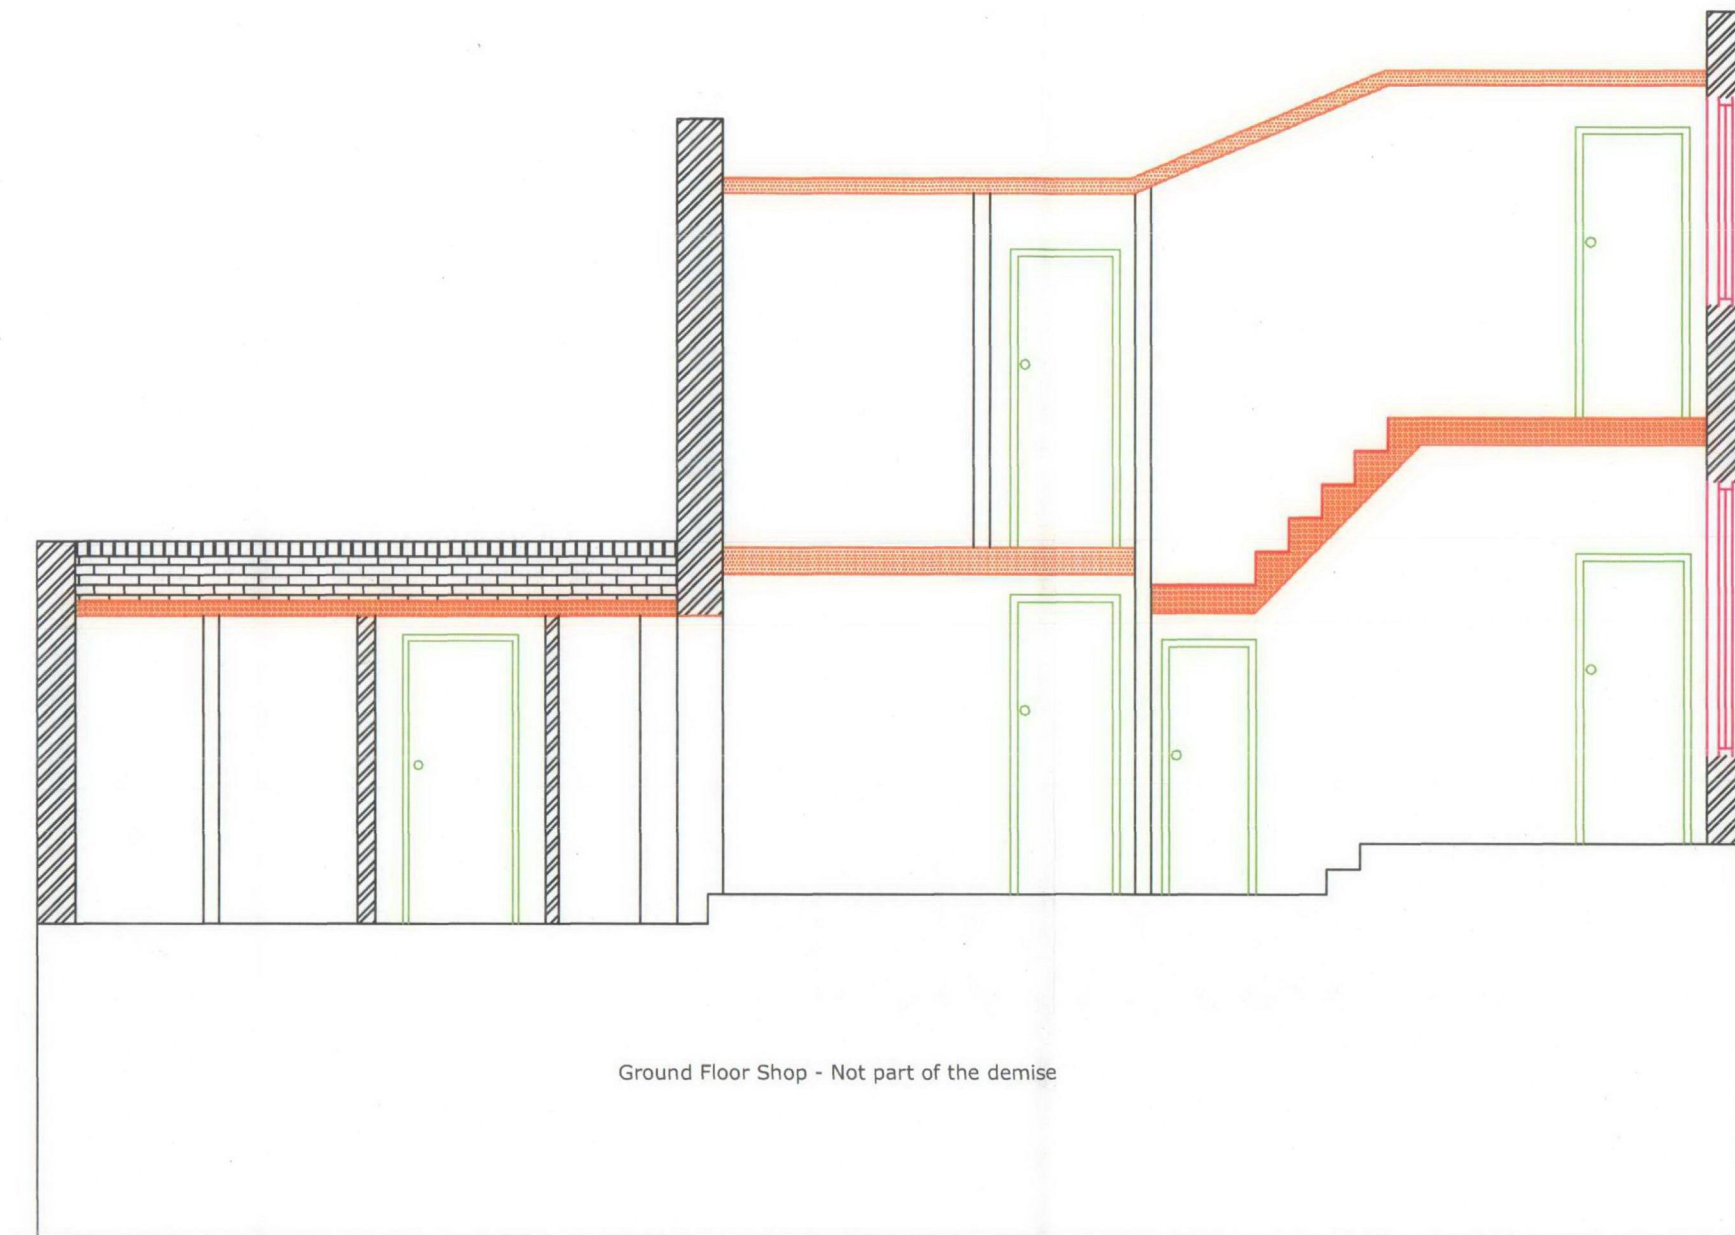

Ground Floor Shop - Not part of the demise

Existing Section B-B



CHARTERED SURVEYORS
CROWN HOUSE,
265/267 KENTISH TOWN ROAD, LONDON NW5 2TP
TELEPHONE 020 7267 2071, FAX 020 7485 8488
DX 46452 KENTISH TOWN
E-MAIL:

PROJECT

317-319 Kentish Town Road

TITLE

Existing Section B-B

SCALE	DATE	DRN
1/50	02-06-2009	A.S
REV	DRG NO	JOB NO.
	6791 A/15	6791A