


Existing Plan

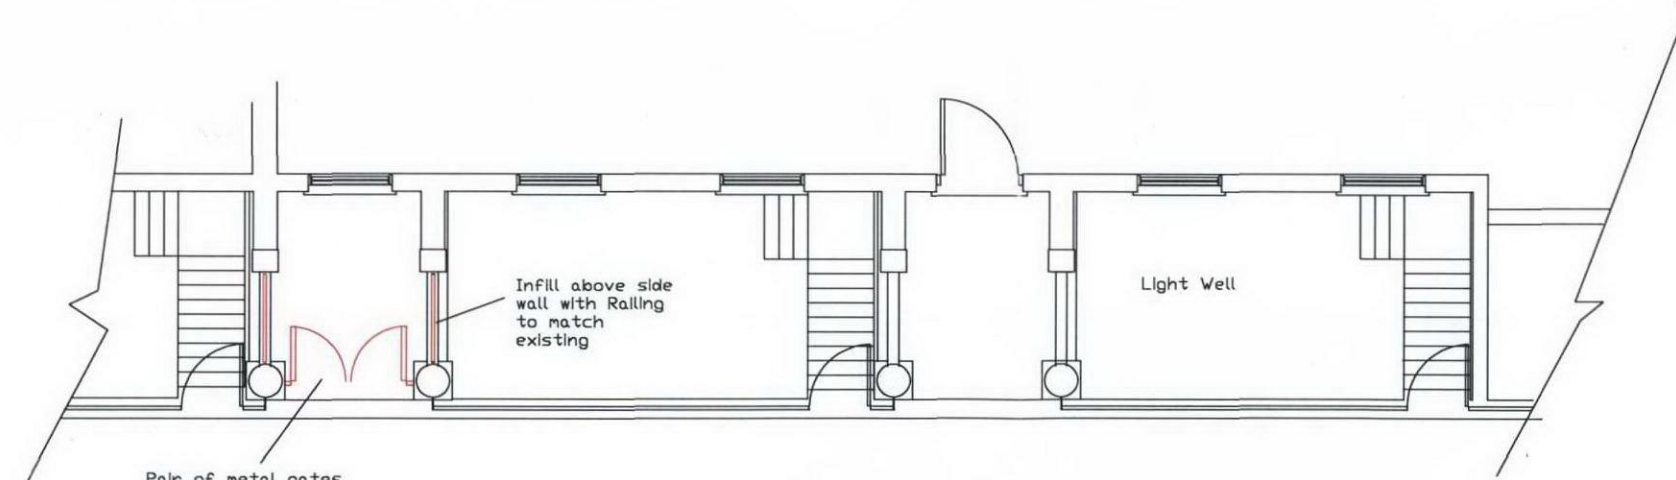

Proposed Plan

RECEIVED 15 OCT 2009

GRM Surveyors 54 Bittacy Rise Mill Hill London NW7 2HG T. 020 8349 3335 M. 07976 104497 E. info@grmsurveyors.co.uk W. www.grmsurveyors.co.uk		Address 12 - 14 Endsleigh Gardens	Project New Gate and railing to Porch A	Title Plan of External Front	Date 01/10/2009	Scale 1:50 @ A1
					Drawing Number RM/STM1009/006	