


DO NOT SCALE  
CHECK ALL DIMENSIONS ON SITE  
REPORT ANY DISCREPANCIES TO ECOSPACE

THIS DRAWING IS COPYRIGHT

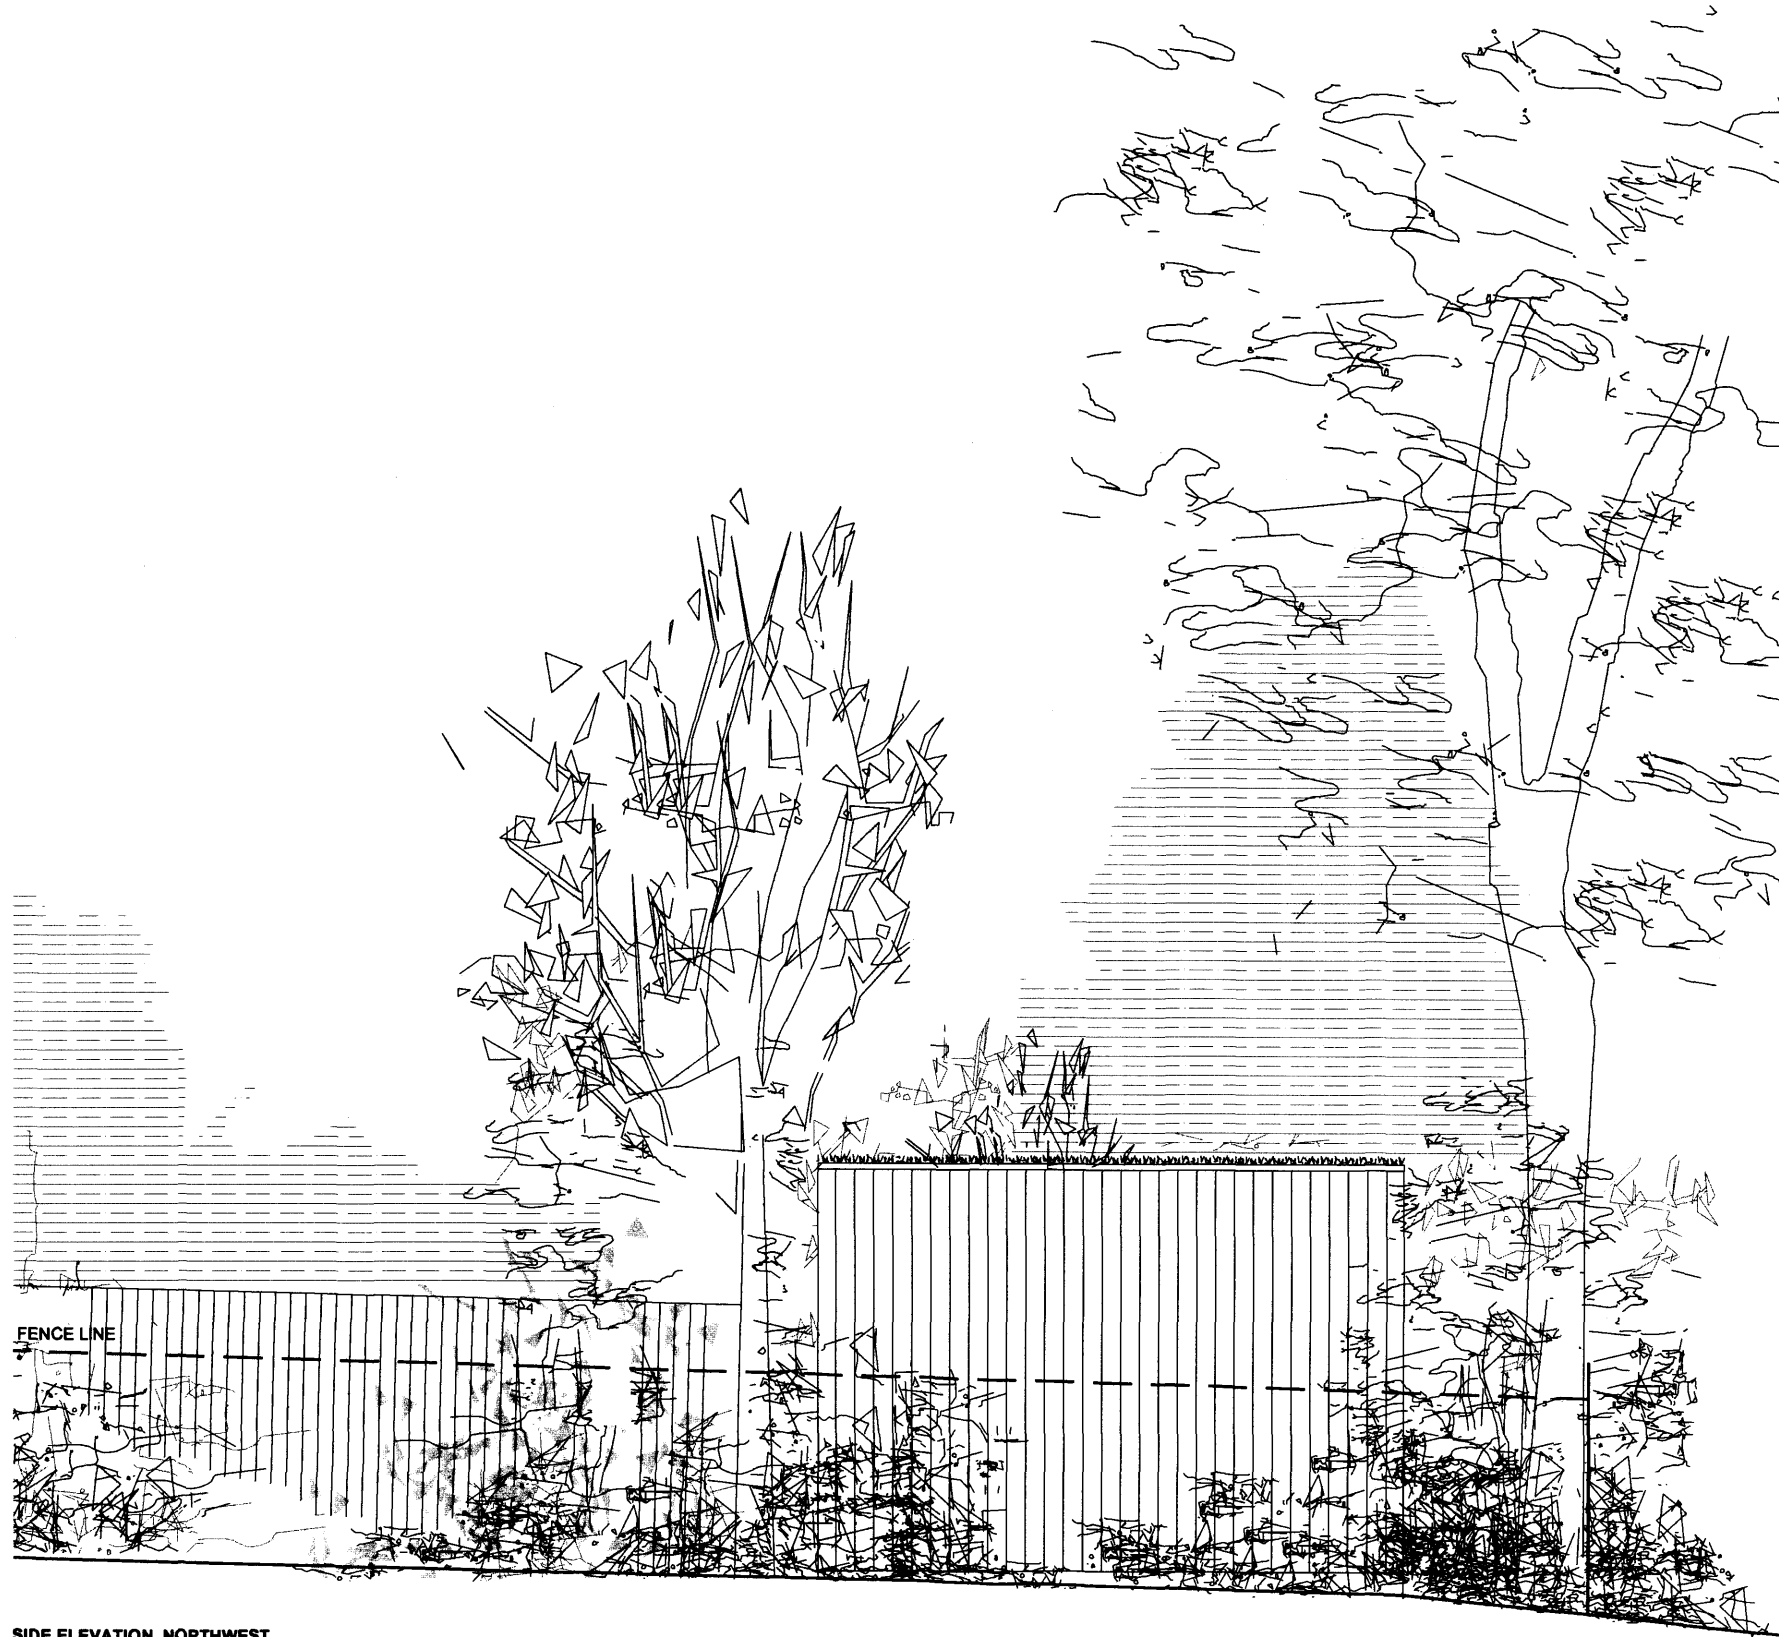

FENCE LINE

SIDE ELEVATION, NORTHWEST  
SCALE 1:50

RECEIVED  
17 SEP 2009

ecospace

architecture, naturally

3 ILIFFE YARD  
LONDON SE17 3QA

T: 020 7703 4004  
F: 020 7708 4750  
E: info@ecospacestudios.com

PROJECT:  
ANETTE SCHLICHTER  
GARDEN FLAT  
28 CHESTERFORD GARDENS  
LONDON NW3 7DE

DRAWING:  
PROPOSED SIDE  
ELEVATION, NORTHWEST

DETAILS:  
SCALE: 1:50@A3  
DATE: 08.09.2009  
DRAWING NO: 239/PL/04.1