


Existing Roof Build-up construction

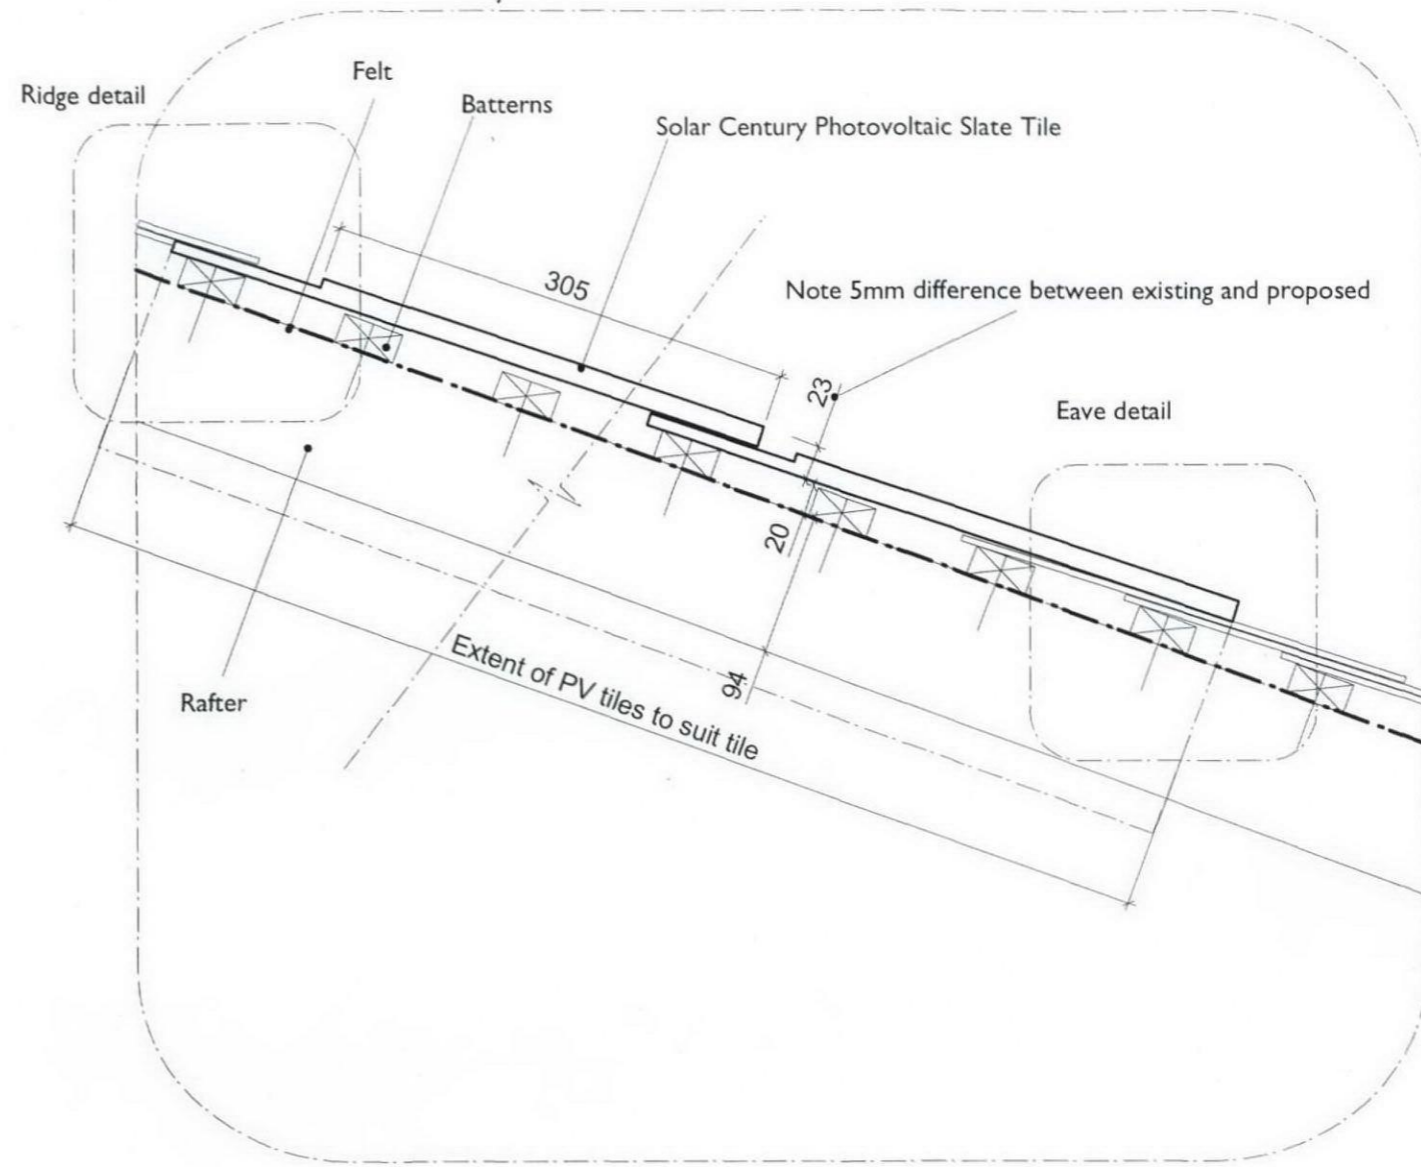

Proposed Roof Build-up construction

MARTINS CAMISULI 62B GALSFORD STREET, LONDON NWS 2EH. TEL/FAX: 020 7267 85 76 E-MAIL: mtoca1@btinternet.com

DRWG TITLE: Roof detail, existing & proposed

DRWG NO: MC/061/062

SCALE: 1:10

DATE: September 2009

DESIGN DRAWING FOR INFORMATION ONLY, AND IS NOT TO BE CONSTRUCTED FROM.
ALL DIMENSIONS TO BE CHECKED ON SITE. THIS DRAWING IS COPYRIGHT