


Copyright 2007. All rights reserved. Licence number 100020449

Copyright 2007. All rights reserved. Licence number 100020449

Adjacent Properties and Boundaries are shown for illustrative purposes only and have not been surveyed unless otherwise stated.
 All areas shown are approximate and should be verified before forming the basis of a decision.
 Do not scale, except for planning purposes.
 All dimensions must be checked by the contractor before commencing work on site.
 No deviation from this drawing will be permitted without the prior written consent of the Architect.
 The copyright of this drawing remains with the Architect and may not be reproduced in any form without prior written consent.
 Ground Floor Slabs, Foundations, Sub-Structures, etc. All work below ground level is shown provisionally. Inspection of ground condition is essential prior to work commencing. Reassessment is essential when the ground conditions are apparent, and redesign may be necessary in the light of soil conditions found. The responsibility for establishing the soil and sub-soil conditions rests with the contractor.

Licence number 100020449

Copyright 2007. All rights reserved. Licence number 100020449

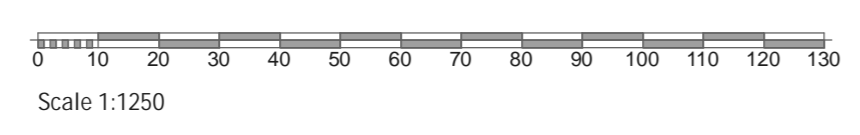

Rev.	Date	Description
A	03/07/2009	Red line revision.

AM
Initials

Project Athlone House
 Title Location Plan
 Date 18/06/07
 Scale 1:1250 on A1
 Drawing No. 5021/01 Rev A
 Drawn by KH



9 UPPER HIGH STREET
 WINCHESTER HANTS SO23 8UT
 TELEPHONE: 01962 843843
 FAX: 01962 843303
 E-MAIL: admin@robertadamarchitects.com
 LONDON OFFICE: 6 QUEEN SQUARE LONDON WC1N 3AT
 TELEPHONE: 020 7841 0140 FAX: 020 7713 6740
 ROBERT ADAM ARCHITECTS IS A TRADING NAME OF ROBERT ADAM ARCHITECTS LIMITED