





ORDNANCE SURVEY Scale 1:1250

First Floor Flat

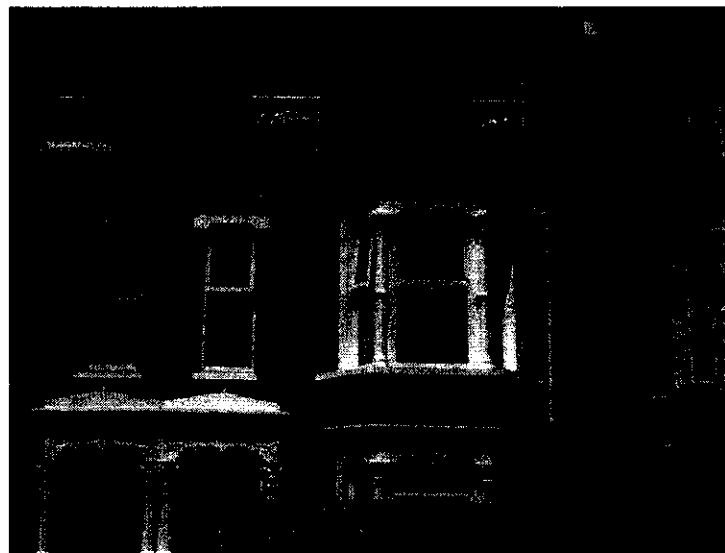

8 Mansfield Road

STREET ELEVATION

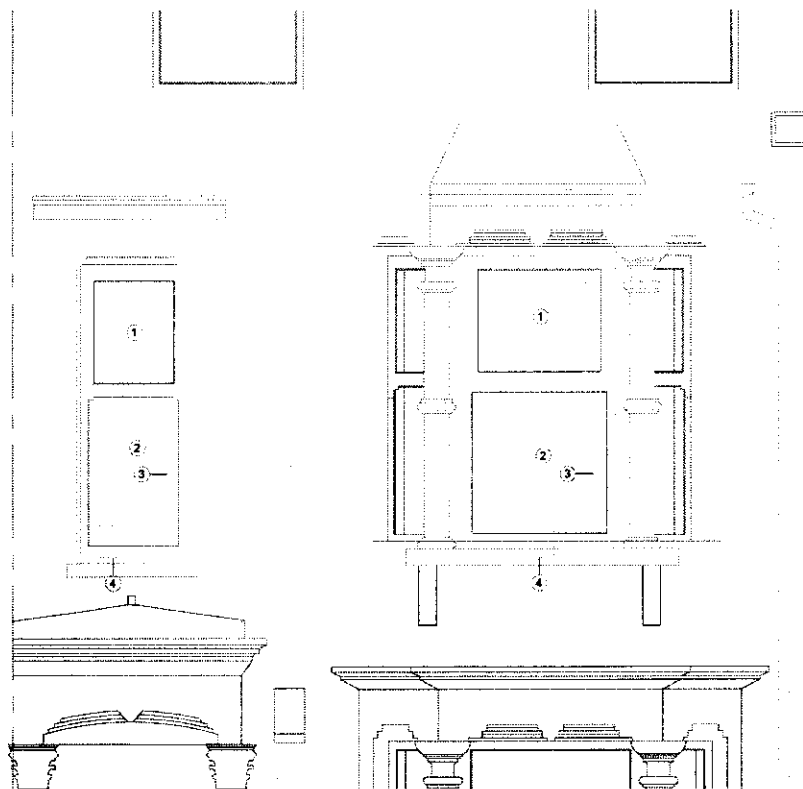

FIRST FLOOR - ELEVATION Scale 1:50

1. Top Plane

Double Glazed Units 4mm Low E float / spacer white 6mm / 4mm clear glass, Pilkington

2. Bottom Plane

Double Glazed Units 4mm Low E toughened / spacer white 6mm / 4mm clear toughened glass, Pilkington

3. Glazing

Distance between the two planes are fixed to 6mm

4. Colour

White finish - In keeping with surroundings

THIS DRAWING IS PROTECTED BY COPYRIGHT AND MUST NOT BE COPIED OR REPRODUCED WITHOUT THE WRITTEN CONSENT OF R & P PARTNERSHIP LIMITED. NO DIMENSIONS ARE TO BE SCALED FROM THIS DRAWING. ALL DIMENSIONS AND SIZES TO BE CHECKED ON SITE. NORTH POINTS SHOWN ARE INDICATIVE. ©

SITE SPECIFIC HAZARDS

IN ACCORDANCE WITH THE REQUIREMENTS OF THE CON REGULATIONS 2007 THE FOLLOWING SIGNIFICANT RESIDUAL HAZARDS HAVE NOT BEEN DISREGARDED OUT OF THE PROJECT AND MUST BE TAKEN INTO CONSIDERATION BY CONTRACTORS PLANNING TO UNDERTAKE THE WORKS SHOWN ON THIS DRAWING:

REV	DATE	NOTES	INT.
CLIENT / PROJECT			

8 MANSFIELD ROAD

DRAWING TITLE

NEW TIMBER SASH WINDOWS

STATUS

DATE	DRAWN	CHECK	SCALE
23/OCT/2009	JK	JK	N.T.S

PROJECT NUMBER	UNIT / BLOCK	CJ / SPS CODE	TYPE & NUMBER	REVISION LETTER
----------------	--------------	---------------	---------------	-----------------

DRAWING NO.

0001 / 001

Site Location Plans	L	GA Plans	P	Elevations	E
Sections	S	Details	D	Profile Colour	C