


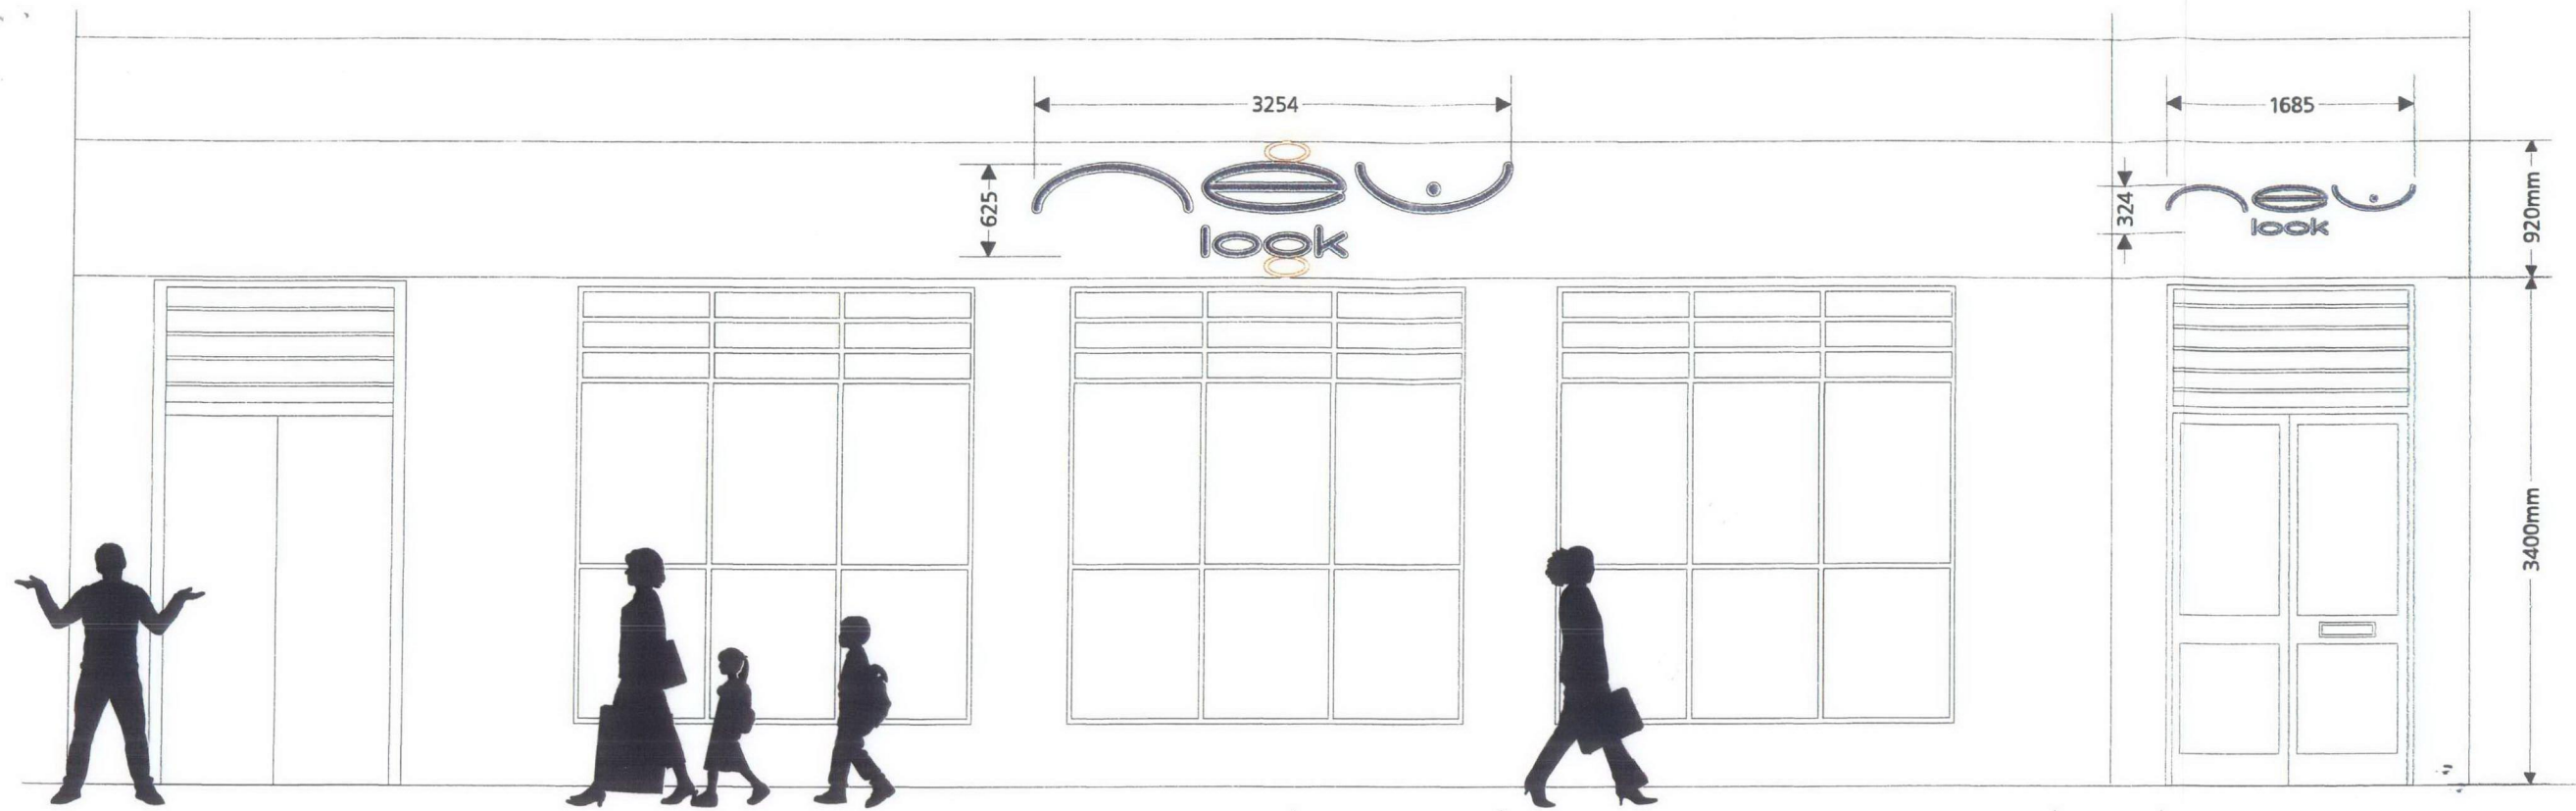

**sign ref 1**

1no internally halo illuminated B.U.F.F. letters all as std construction detail

**sign ref 2**


1no non illuminated B.U.F.F. letters all as std construction detail



proposed



existing

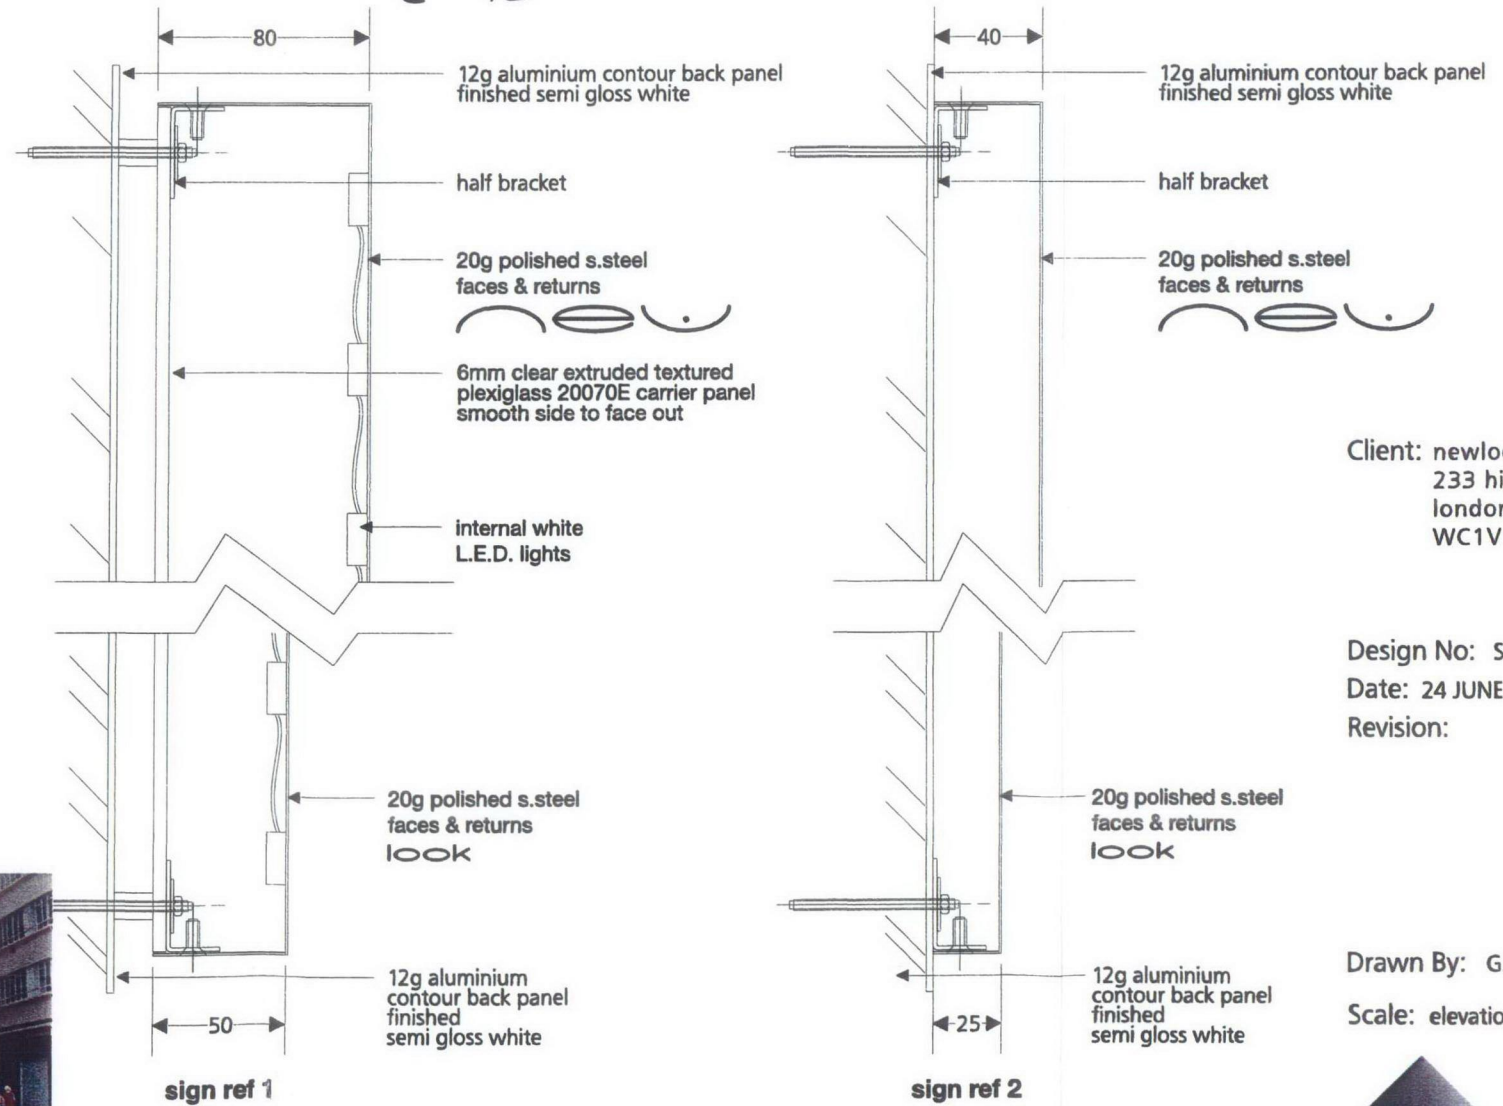

Client: newlook  
233 high holborn  
london  
WC1V 7DN

Design No: SD5401.09

Date: 24 JUNE 2009

Revision:

Drawn By: G. THOMAS

Scale: elevation drawing 1:50



Escott Signs Limited  
378 Princesway, T. V. T. E.  
Gateshead, NE11 0TU.  
Tel: 0191 487 1010  
Fax: 0191 491 0762

visit us at  
[www.escottsigns.com](http://www.escottsigns.com)