


existing elevation scale 1:50

Please note we do not have a section through the fascia as lettering, both existing and proposed are to be fixed to existing tiled fascia.



Photograph of existing signage not to scale.

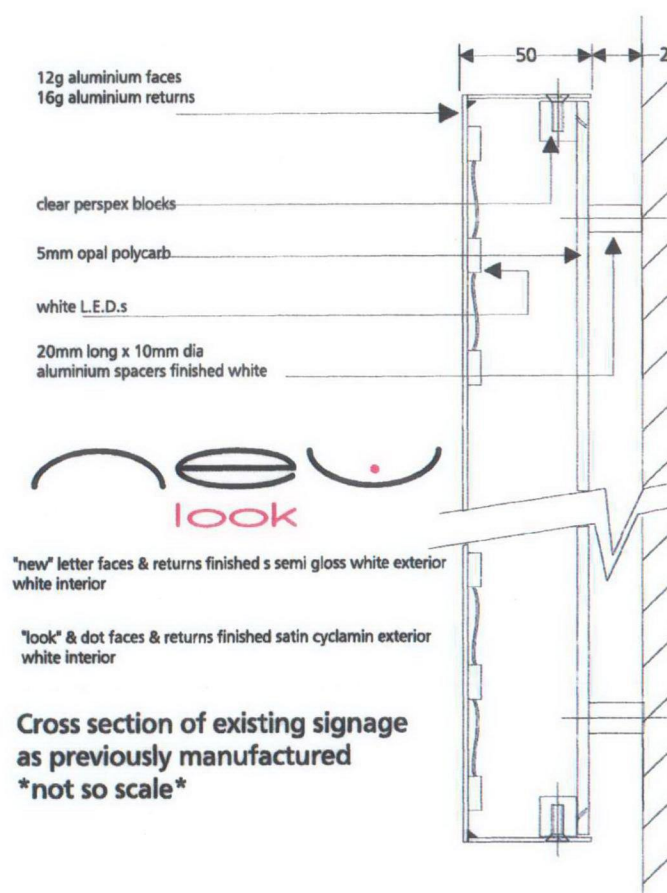

Client: newlook
233 high holborn
london
WC1V 7DN

Design No: SD5401.09 r1

Date: 06 October 2009

Revision: Amend drawing to
scale for planning.

Drawn By: T. Richardson

Scale: elevation drawing 1:50



Escott Signs Limited
378 Princesway, T. V. T. E.
Gateshead, NE11 0TU.
Tel: 0191 487 1010
Fax: 0191 491 0762

visit us at
www.escottsigns.com