


FOR REFERENCE ONLY - ESCOTT SIGNS MANUFACTURING DRAWING OF EXISTING SIGNAGE DATED 30/01/2005 - O/N T1275

sign ref 1


1no set 12g aluminium construction halo illuminated letters
complete with white polycarb backplates & L.E.D illumination

note letters modified to accomodate L.E.D.s

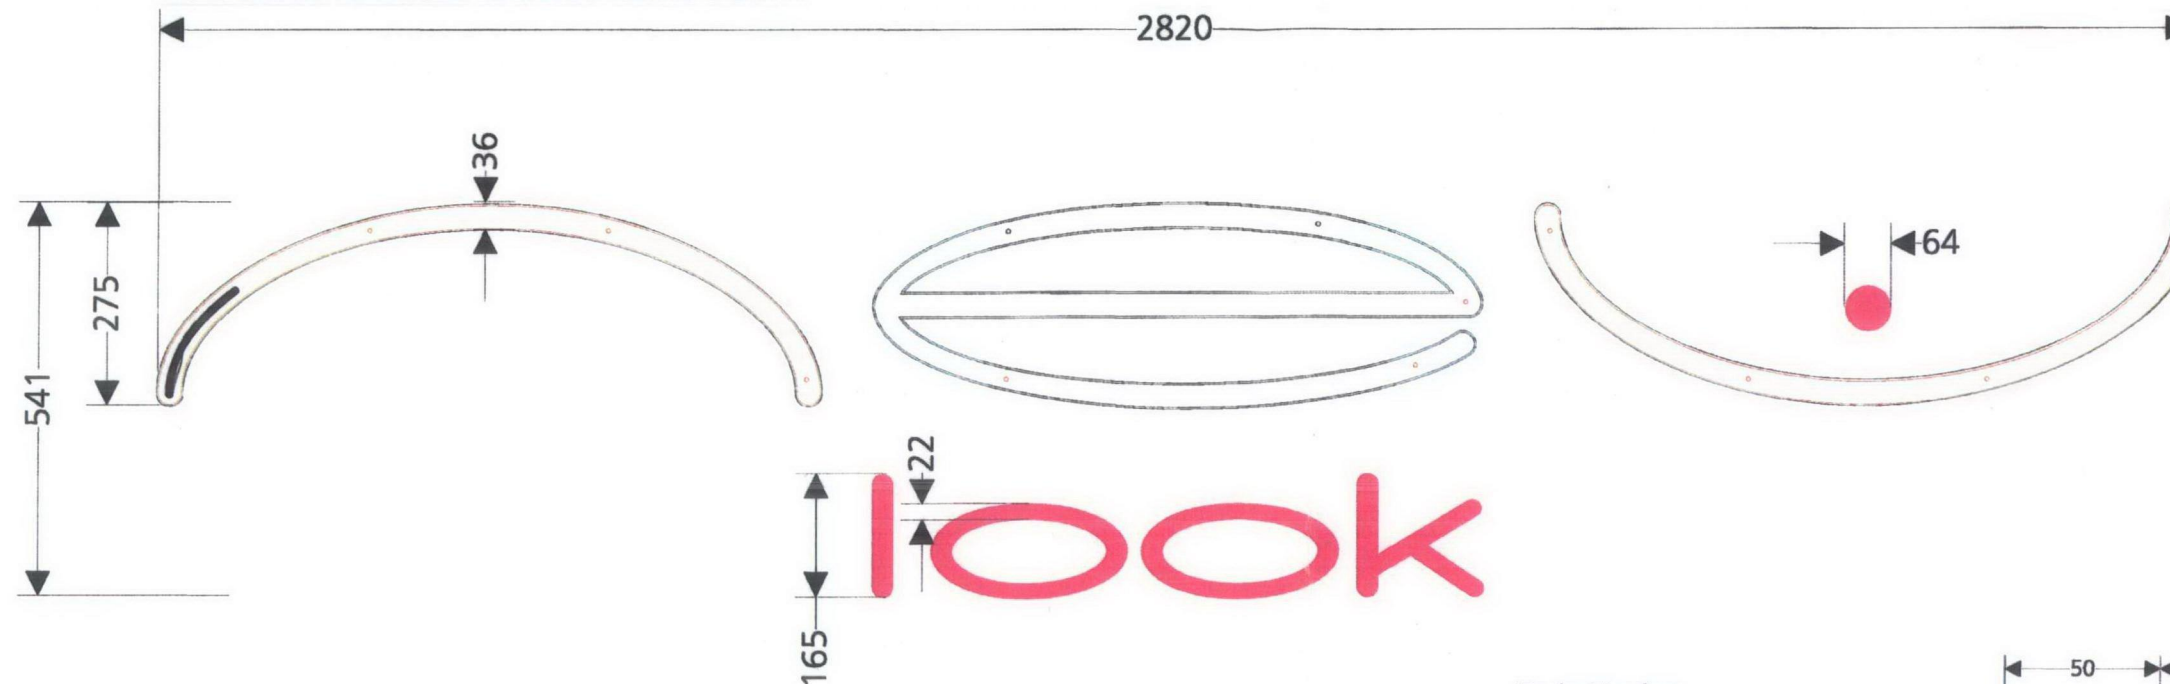

sign ref 2

1no set 12g aluminium construction halo illuminated letters
complete with white polycarb backplates & L.E.D illumination
note letters modified to accomodate L.E.D.s

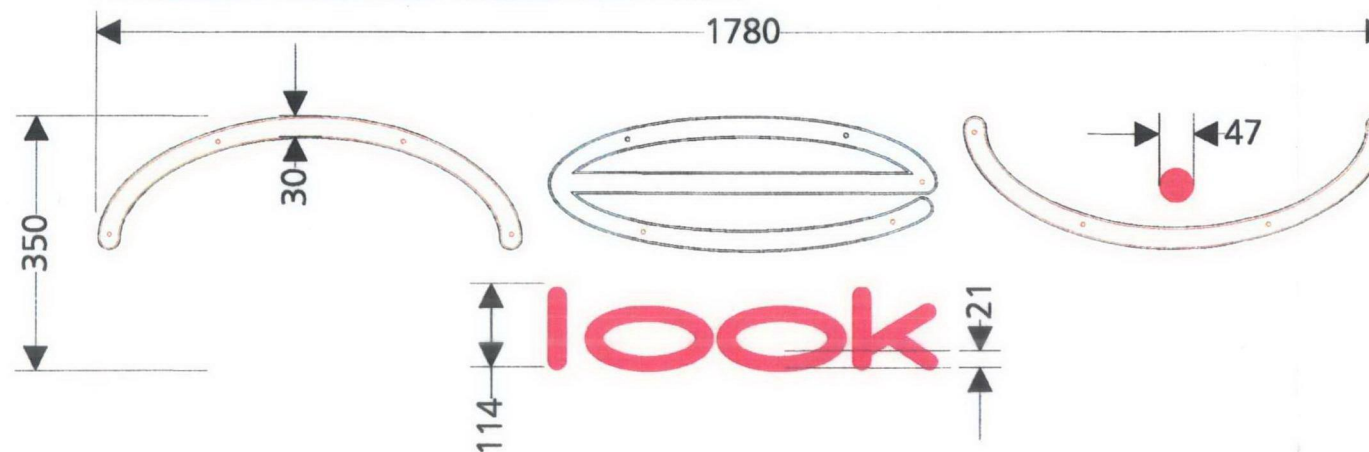

12g aluminium faces
16g aluminium returns

clear perspex blocks

5mm opal polycarb

white L.E.D.s

20mm long x 10mm dia
aluminium spacers finished white



"new" letter faces & returns finished s semi gloss white exterior
white interior

"look" & dot faces & returns finished satin cyclamin exterior
white interior

RECEIVED
06 JUL 2009

Client: newlook
233 high holborn
london
WC1V 7DN

Drawn By: T. Richardson

Scale: elevation drawing 1:10



Escott Signs Limited
378 Princesway, T. V. T. E.
Gateshead, NE11 0TU.
Tel: 0191 487 1010
Fax: 0191 491 0762

visit us at
www.escottsigns.com