


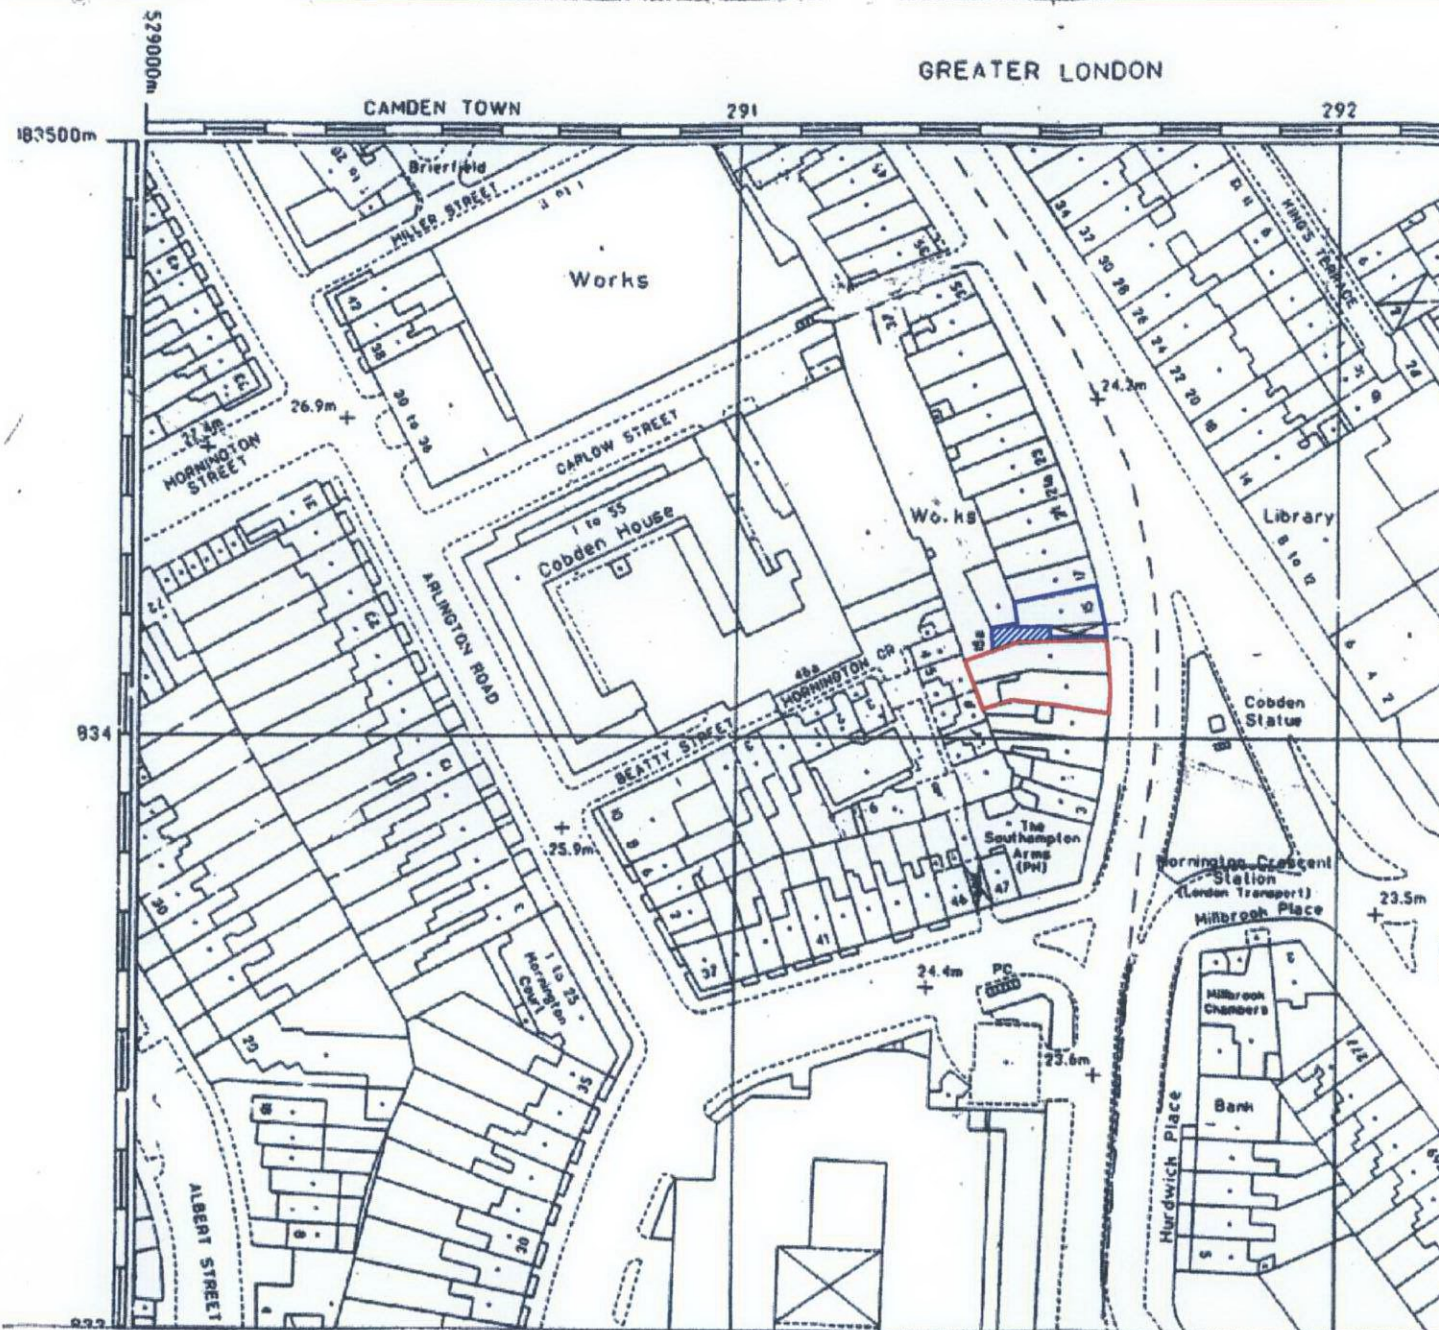

 Right of Way

revisions	
Issue:	
Job	11 - 13 Camden High Street, London NW1
Drawing	Site Location Plan
Scale	1/1250
Date	April 2007
Drawing No.	1221/00
Revision	

ARCHITECTS TOWN PLANNERS DESIGNERS
INHOUSE
 DESIGN ASSOCIATES

No 12 BLACKSTOCK MEWS, BLACKSTOCK ROAD, LONDON NW 2BT

Tel: (0207) 355-6044 Fax: (0207) 354-3622
 email: info@inhousearchitects.co.uk