


OPEN PAVED AREA

SLOPE UP
←

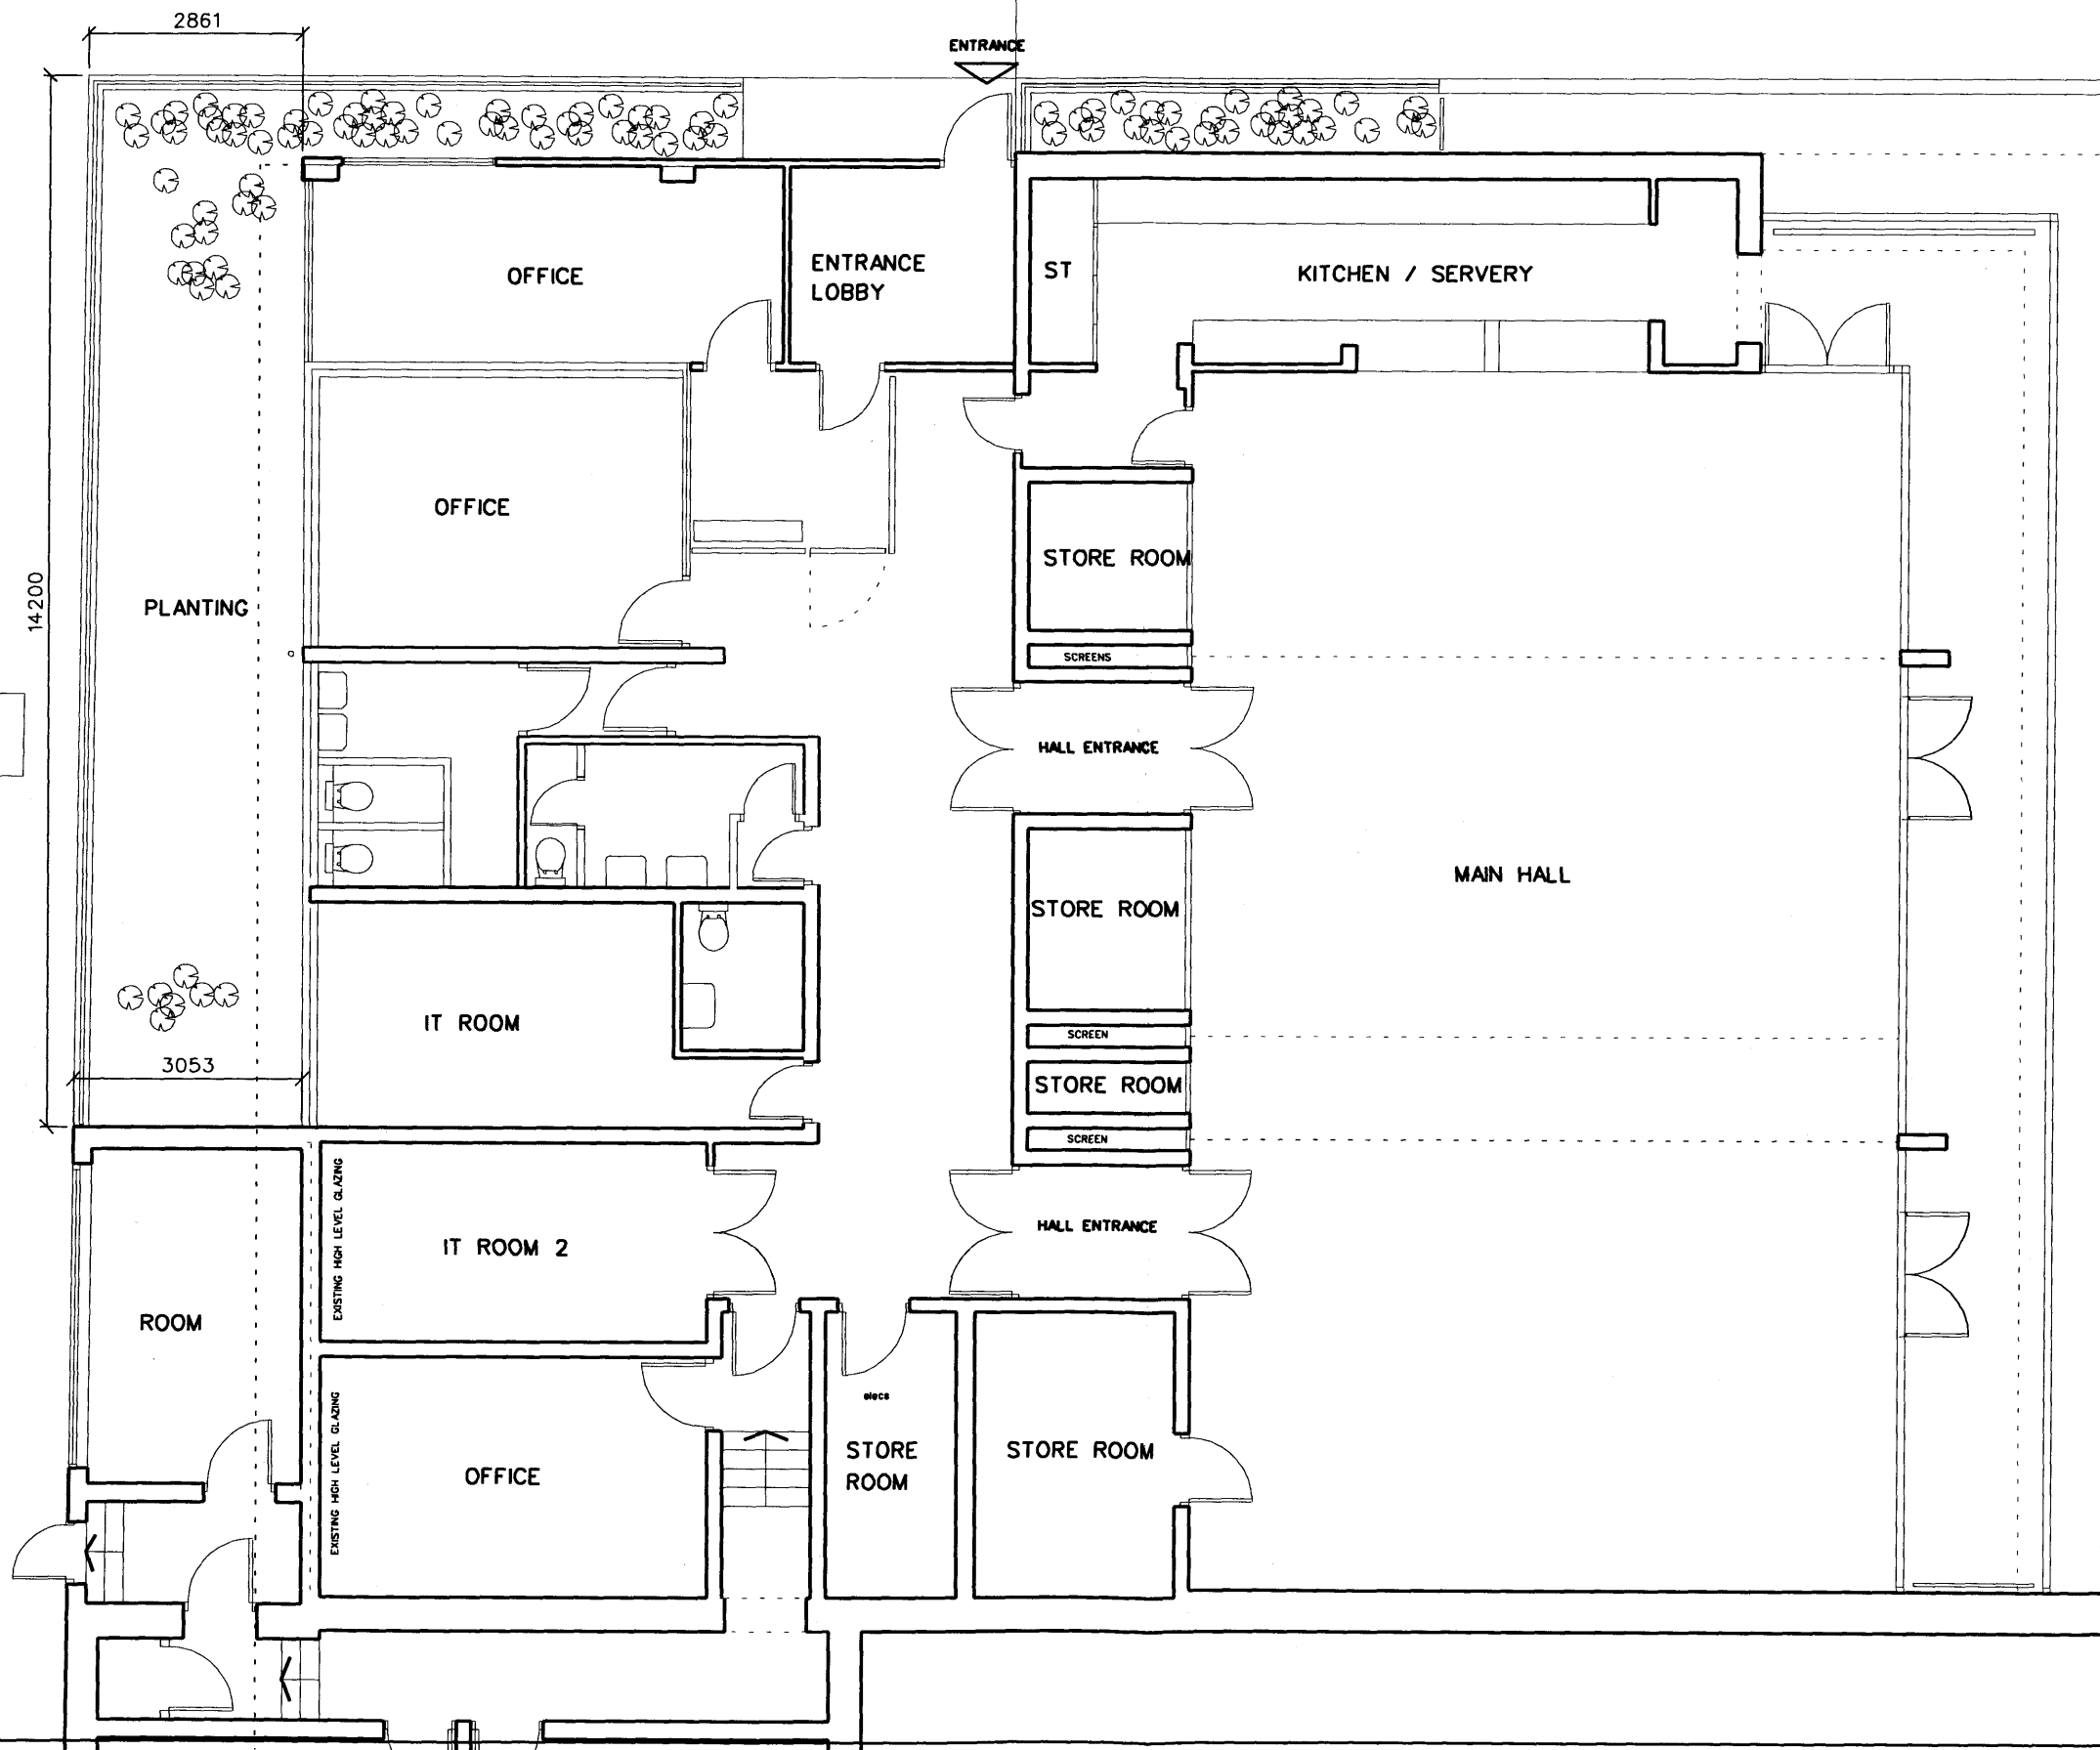

JONATHAN LAWLOR
ARCHITECTS RIBA
tel. 020 7419 2177
m. 07790902132
jonlawlor@blueyonder.co.uk

QUEENS CRESCENT
COMMUNITY CENTRE

EXISTING PLAN

OCTOBER 2009

1:100 QC 04