


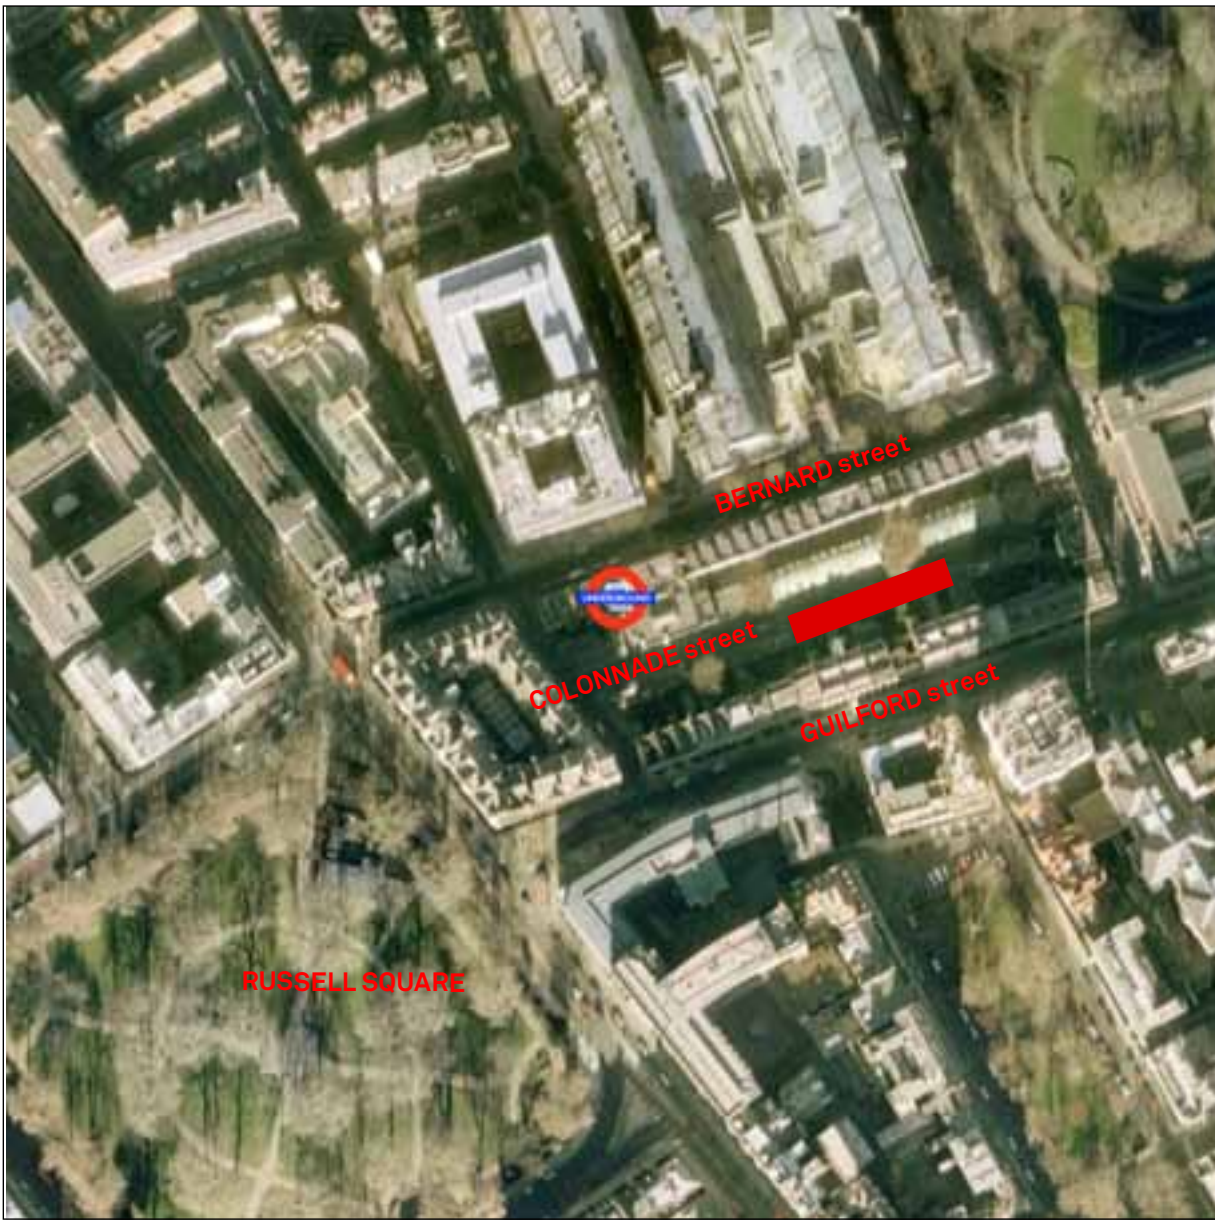


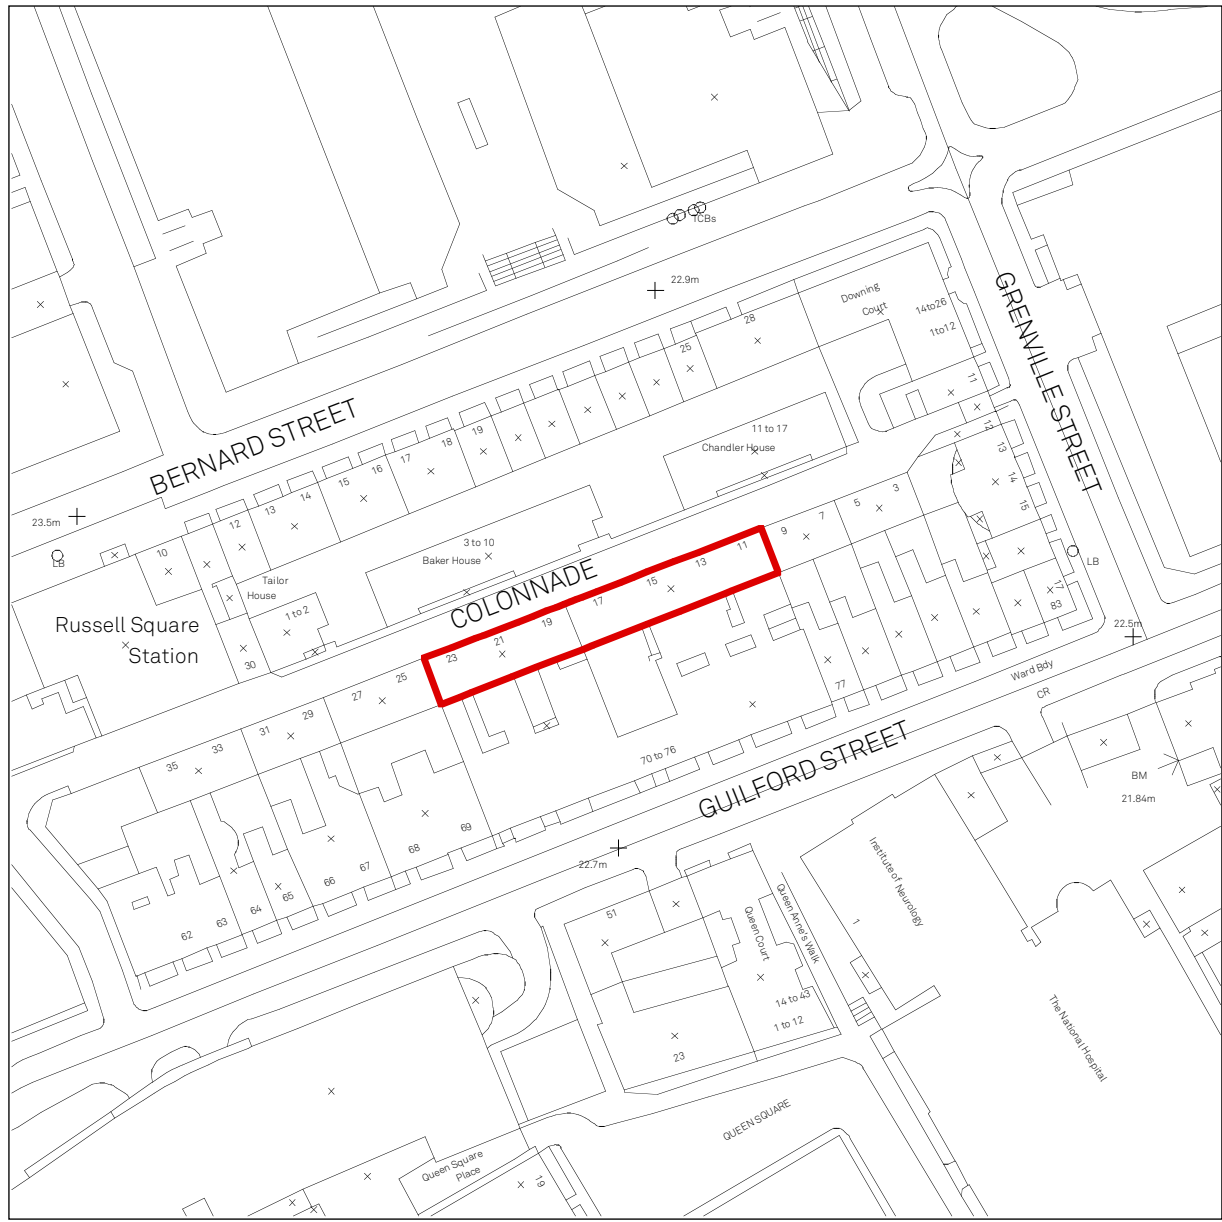


ARIAL VIEW

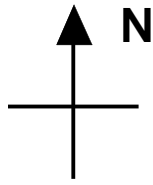

LOCATION PLAN 1:1250

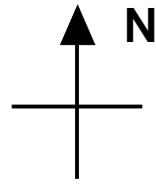




BLOCK PLAN OF SITE 1:500

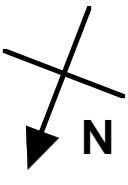

Key



EXISTING BUILDINGS

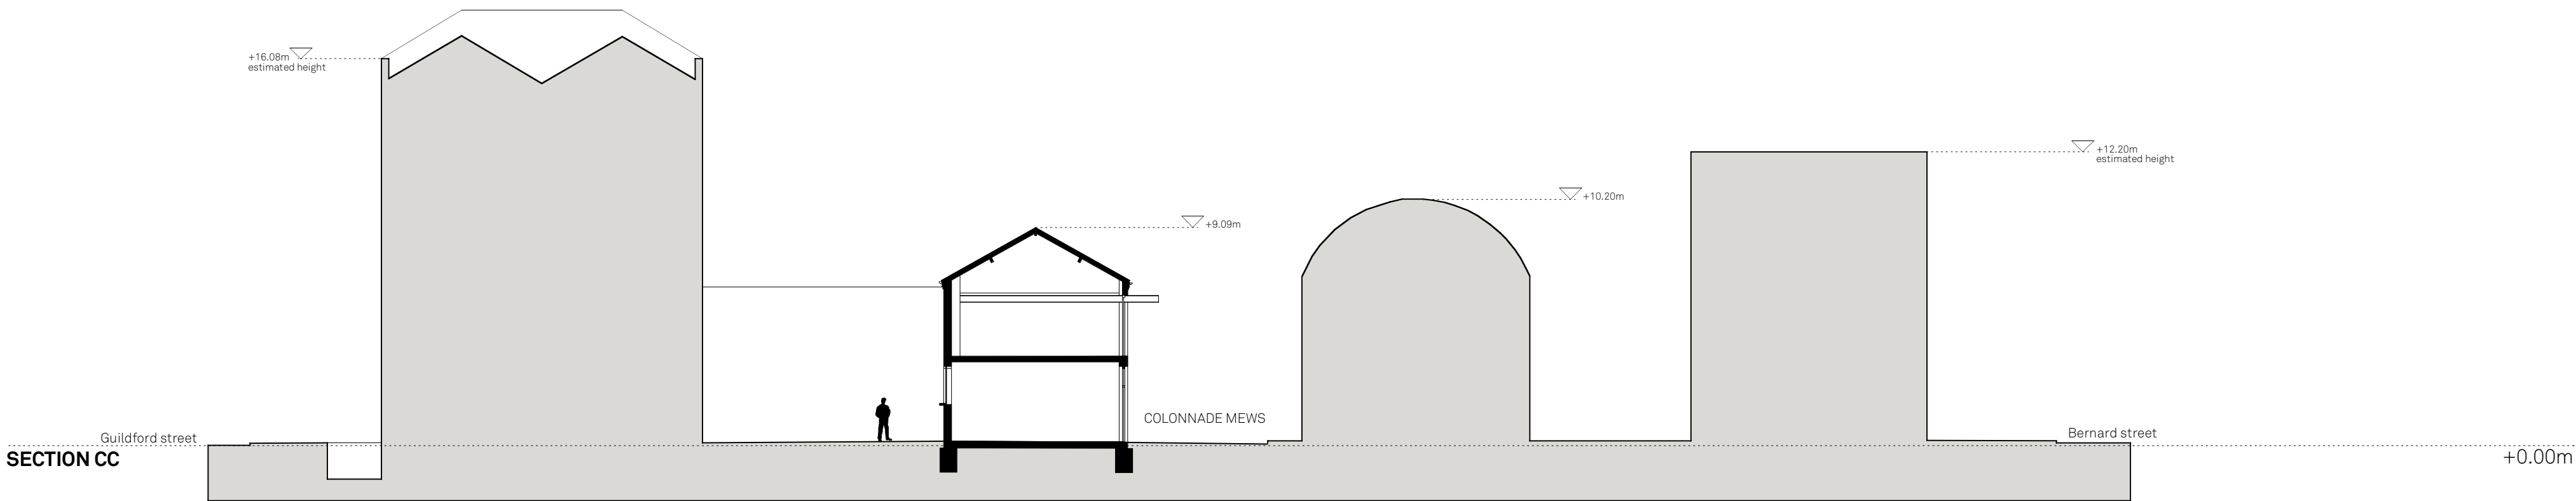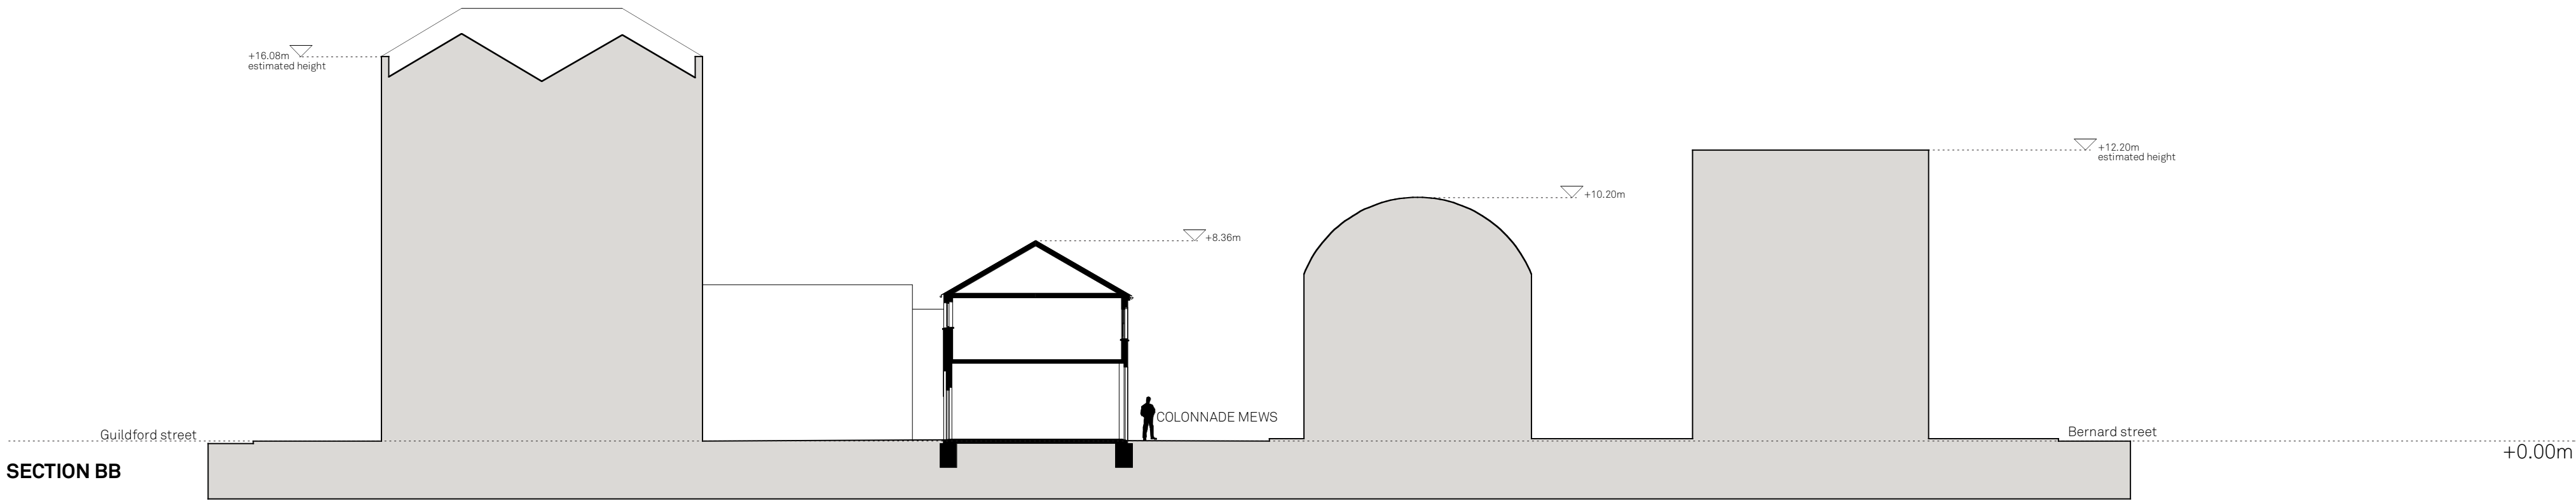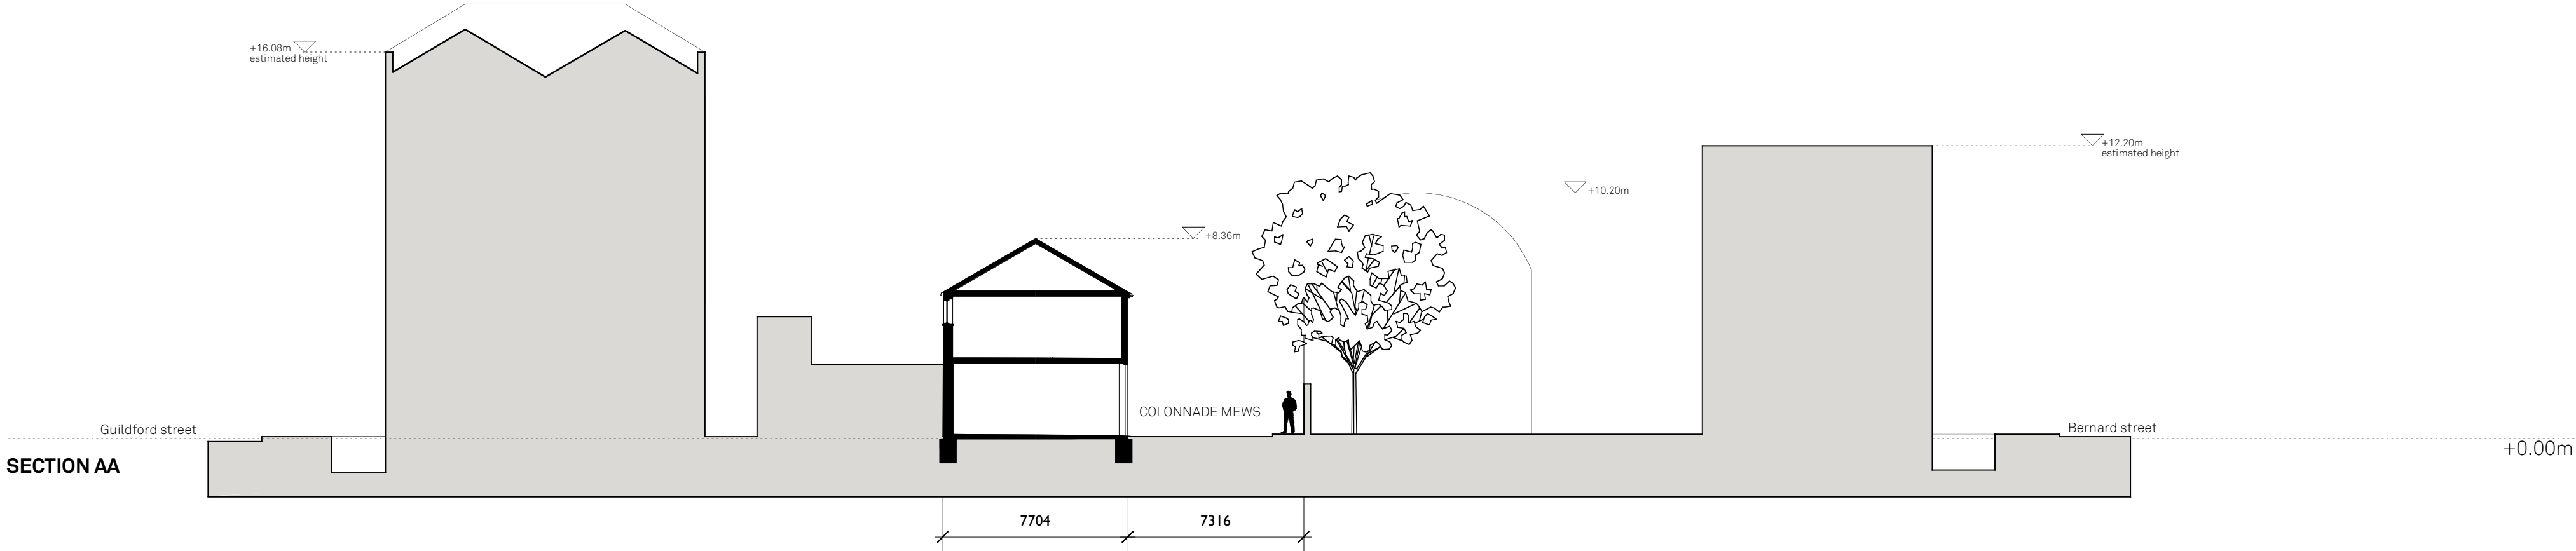

© All rights reserved • Do not scale off drawing
All dimensions to be checked on site

revision

PLANNING

revision

description
**Location plan, block plan,
sections @ 1:200**

scale

project
REFURBISHMENT
address
11-23 Colonnade Mews
WC1 LONDON

drawing
2008-02-P-000

date
1 st Nov 2008

client
Ockham Management LTD
Ockham House
Silver Hill
Hurst Green
TN19 7QE

caseyferroarchitects

Studio 36, Bickerton House, 25 Bickerton Road London N19 5JT
Tel: 00 44 20 72728005