



1

2

3


4



5

6

7

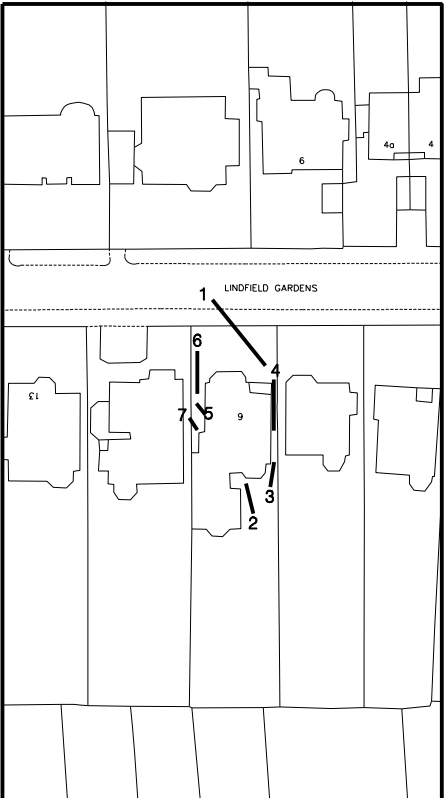

PLAN SHOWING DIRECTION OF PHOTOGRAPHS

SITE FIT BASED ON SURVEY BY GREENHATCH LTD
REFER TO SURVEY DRG No. 13171-
0.00 = TBC
THIS DRAWING IS PROVIDED FOR THE PURPOSE OF PLANNING ONLY

THIS DRAWING IS THE COPYRIGHT OF PASTINA MATTHEWS ARCHITECTS

PROJECT
13 LINDFIELD GARDENS LONDON NW3 6PX

SCALE N.T.S. DATE APRIL '09 DR'N

PASTINA MATTHEWS ARCHITECTS
VIVANTE STUDIOS 106 CHURCHGATE CHESHUNT HERTS. EN8 9ND
T: +44 (0)1992 626 500 F +44 (0)1992 626 501 E: info@pastinamattthews.co.uk
TITLE PHOTOGRAPHS OF EXISTING DRAWING 82 /PH/01 REV