


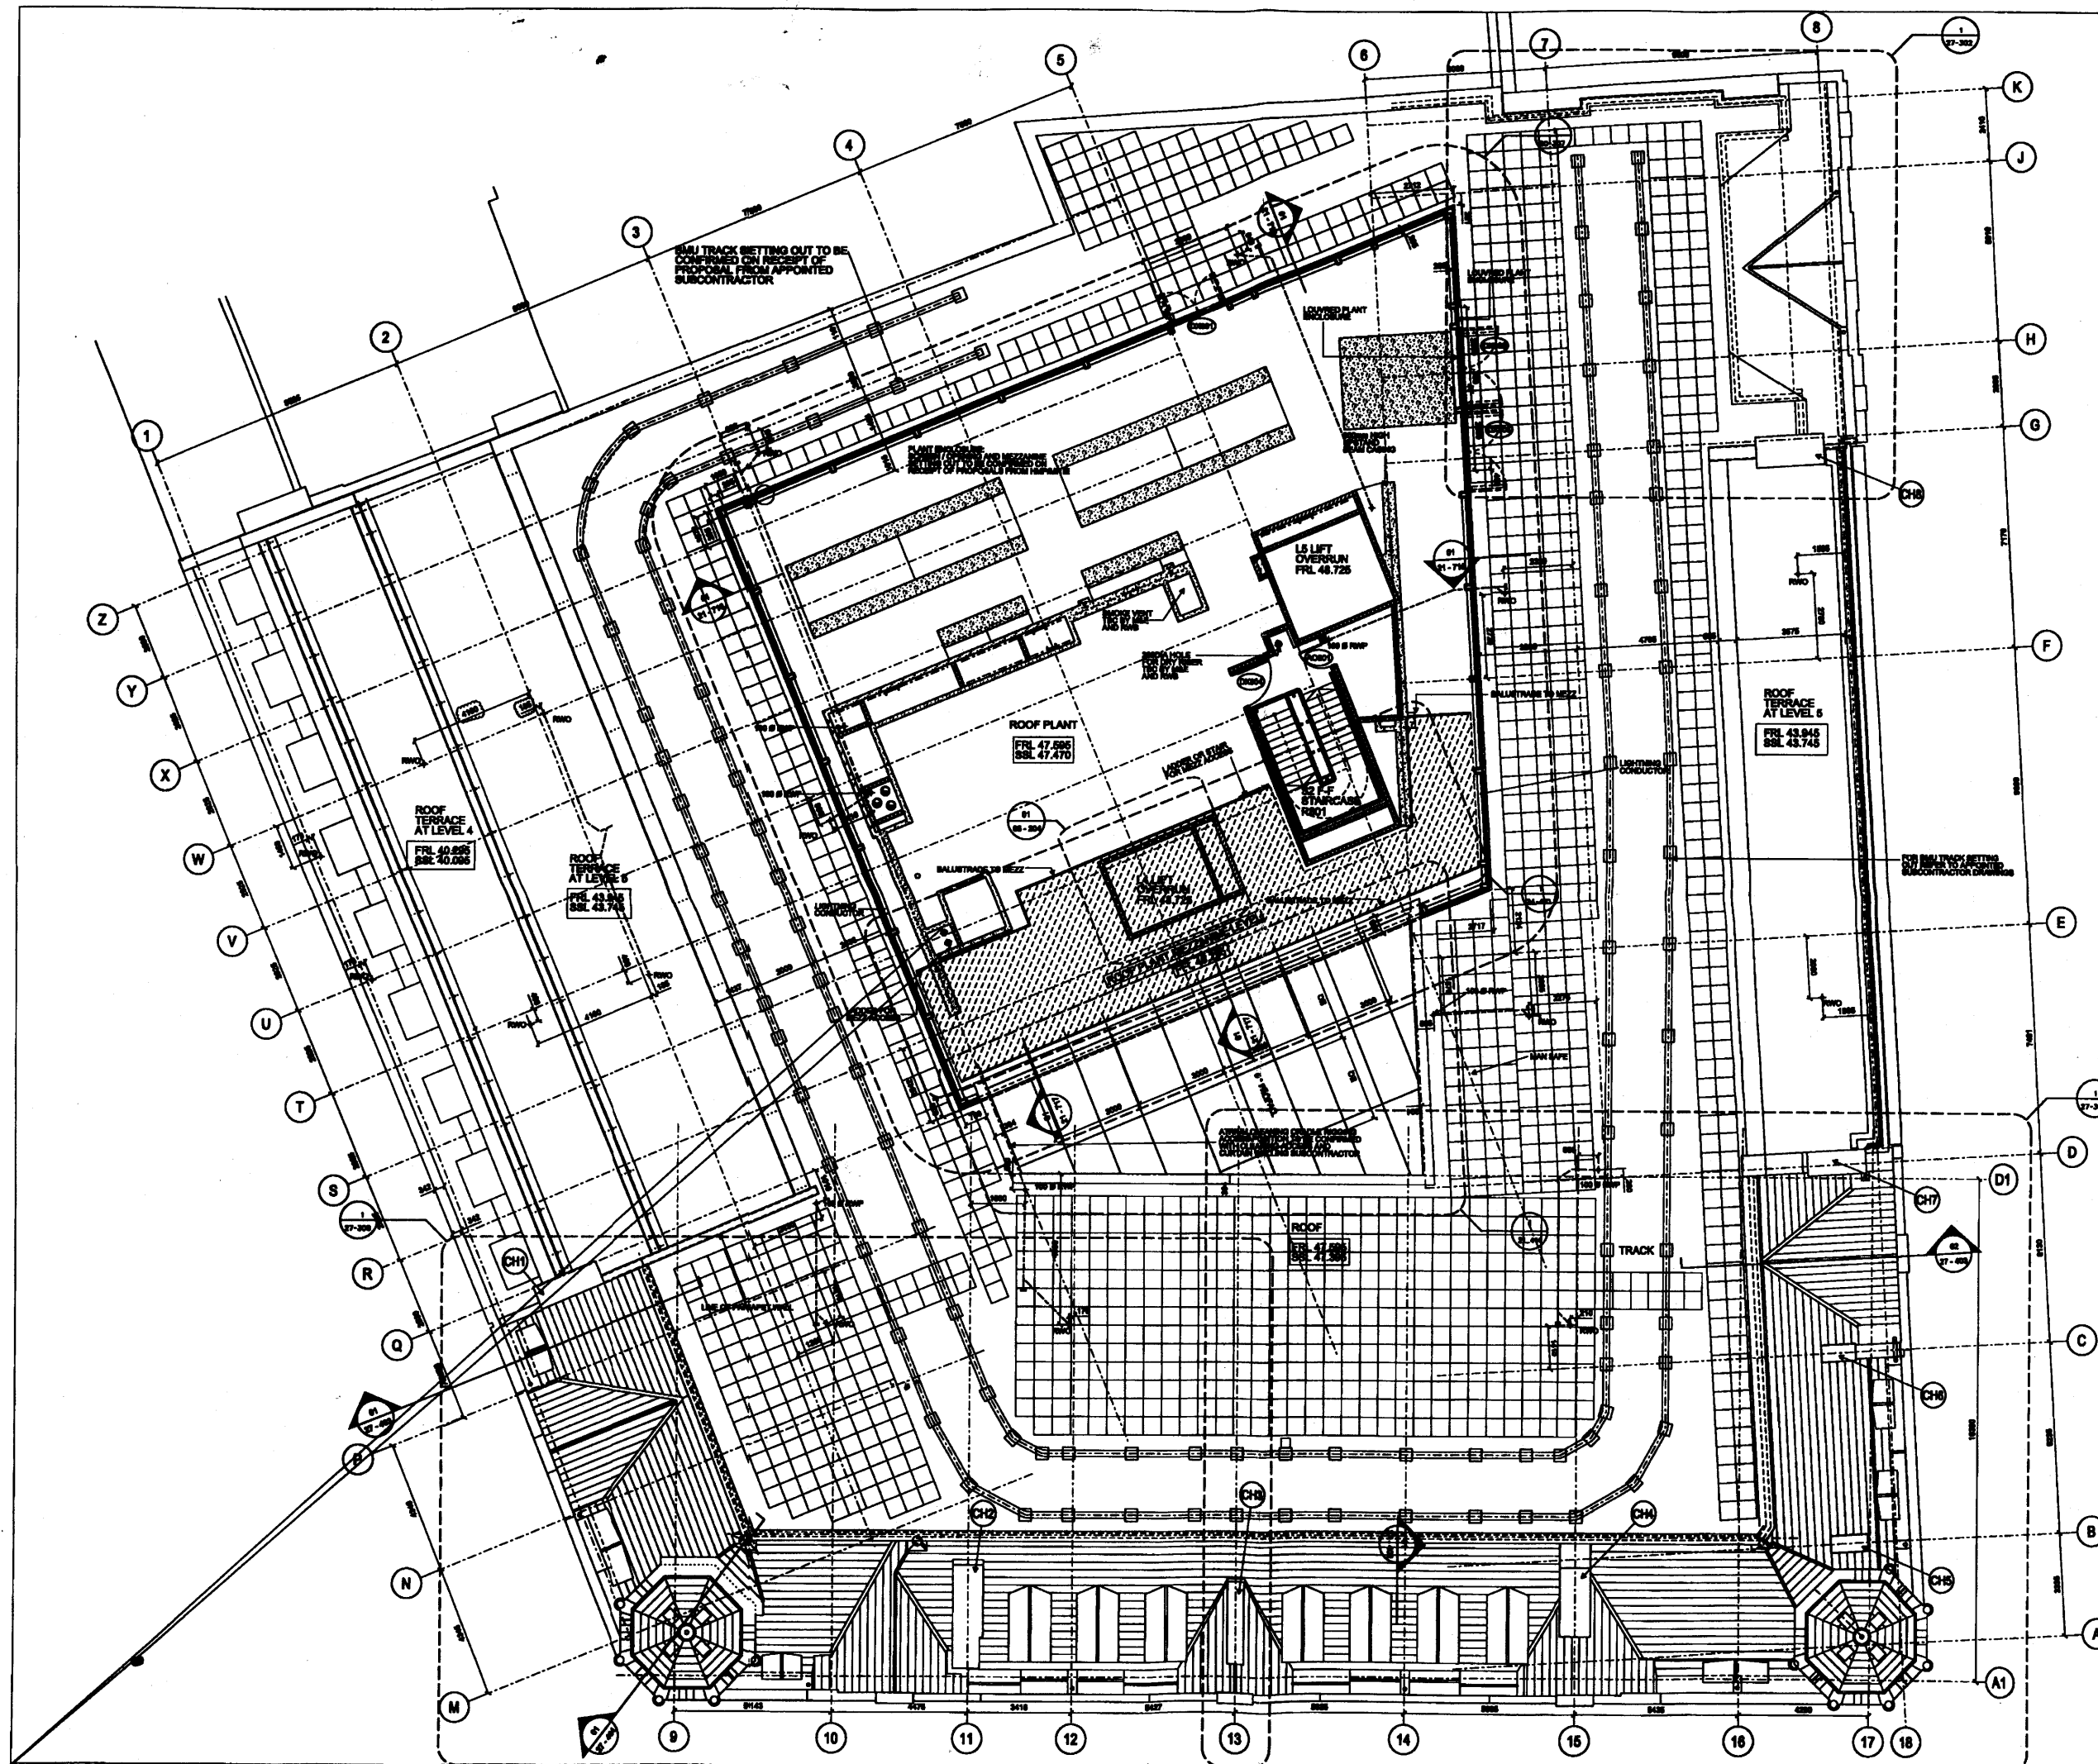

© COPYRIGHT
 The copyright in this drawing is vested in Sheppard Robson and no part of it may be reproduced or transmitted in any form or by any means electronic or mechanical, including photocopying, recording, or by any information storage and retrieval system, without the prior written permission of Sheppard Robson.

DO NOT SCALE FROM THIS DRAWING
 The contractor shall check and verify all dimensions on site and report any discrepancies in writing to Sheppard Robson before proceeding with work.

FOR ELECTRONIC DATA ISSUE
 Electronic data (drawings) are based on "best view" and should not be interpreted for dimensions, quantities and levels shown on site, only from the written data in text on the drawings.


AREA MEASUREMENT
 The area of the roof is measured and set out by a certified surveyor of the Surveyors' Institution, and is shown on the drawings. 

NOTES:

"ROOF DRAINAGE REQUIRES REVIEW & UPDATING BY HILSON MORAY"

Profile and replacement pitched roof to match original roof. Refer to dismantled roof elements in storage as patterns for new works.

NO	REVISION	DATE	APPROVED
1	ISSUED FOR TENDER	18.05.06	
2	FOR CONSTRUCTION	18.05.06	

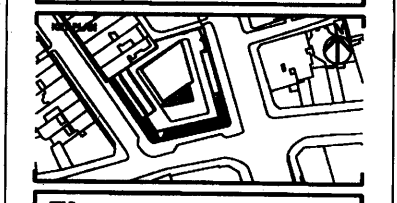

TITLE
 One Southampton Row
 London

LOGO

RECEIVED 07 OCT 2006

SHEPPARD ROBSON

ARCHITECTS ENGINEERS PLANNERS INTERIORS

LOCATION: 77 PARKWAY - CAMDEN TOWN - LONDON - NW1 7PU
 PHONE: +44 (0) 20 7894 1700 FAX: +44 (0) 20 7894 1701
 WEBSITE: www.sheppardrobson.com EMAIL: info@sheppardrobson.com

DRAWING
 GENERAL ARRANGEMENT PLAN
 ROOF LEVEL

SCALE @ A1	DATE	DESIGNER	CHECKED	AUTHORISED
1: 100	18.05.06	TJP	TG	TG
STATUS				
CONSTRUCTION				
DRAWING NO.				
2047 - 20 - 207				
REV				
U				

Filename: L:\Project\2000_402047\2047-20-207-207.dwg
 Printed: 28/08/2006