

ARCHITECTURE URBAN DESIGN PLANNING INTERIORS

LOCATION 77 PARKWAY . CAMDEN TOWN
LONDON . NW1 7PU
PHONE +44 0 20 7504 1700
FAX +44 0 20 7504 1701
WEBSITE www.sheppardrobson.com
E-MAIL sr.mail@sheppardrobson.com

One Southampton Row

London

DRAWING NO. 2047 -00 -105


REV. A

DRAWING LOCATION PLAN

AMENDMENTS - 24/08/07 ISSUED FOR PLANNING APPROVAL
A 16/10/08 SHEET SIZE AMENDED FROM A1 TO A3

SCALE @ A3 1:1250
DATE 15.03.2007
ORIGINATED BY TJP
CHECKED BY TG
AUTHORISED BY BK

STATUS PLANNING

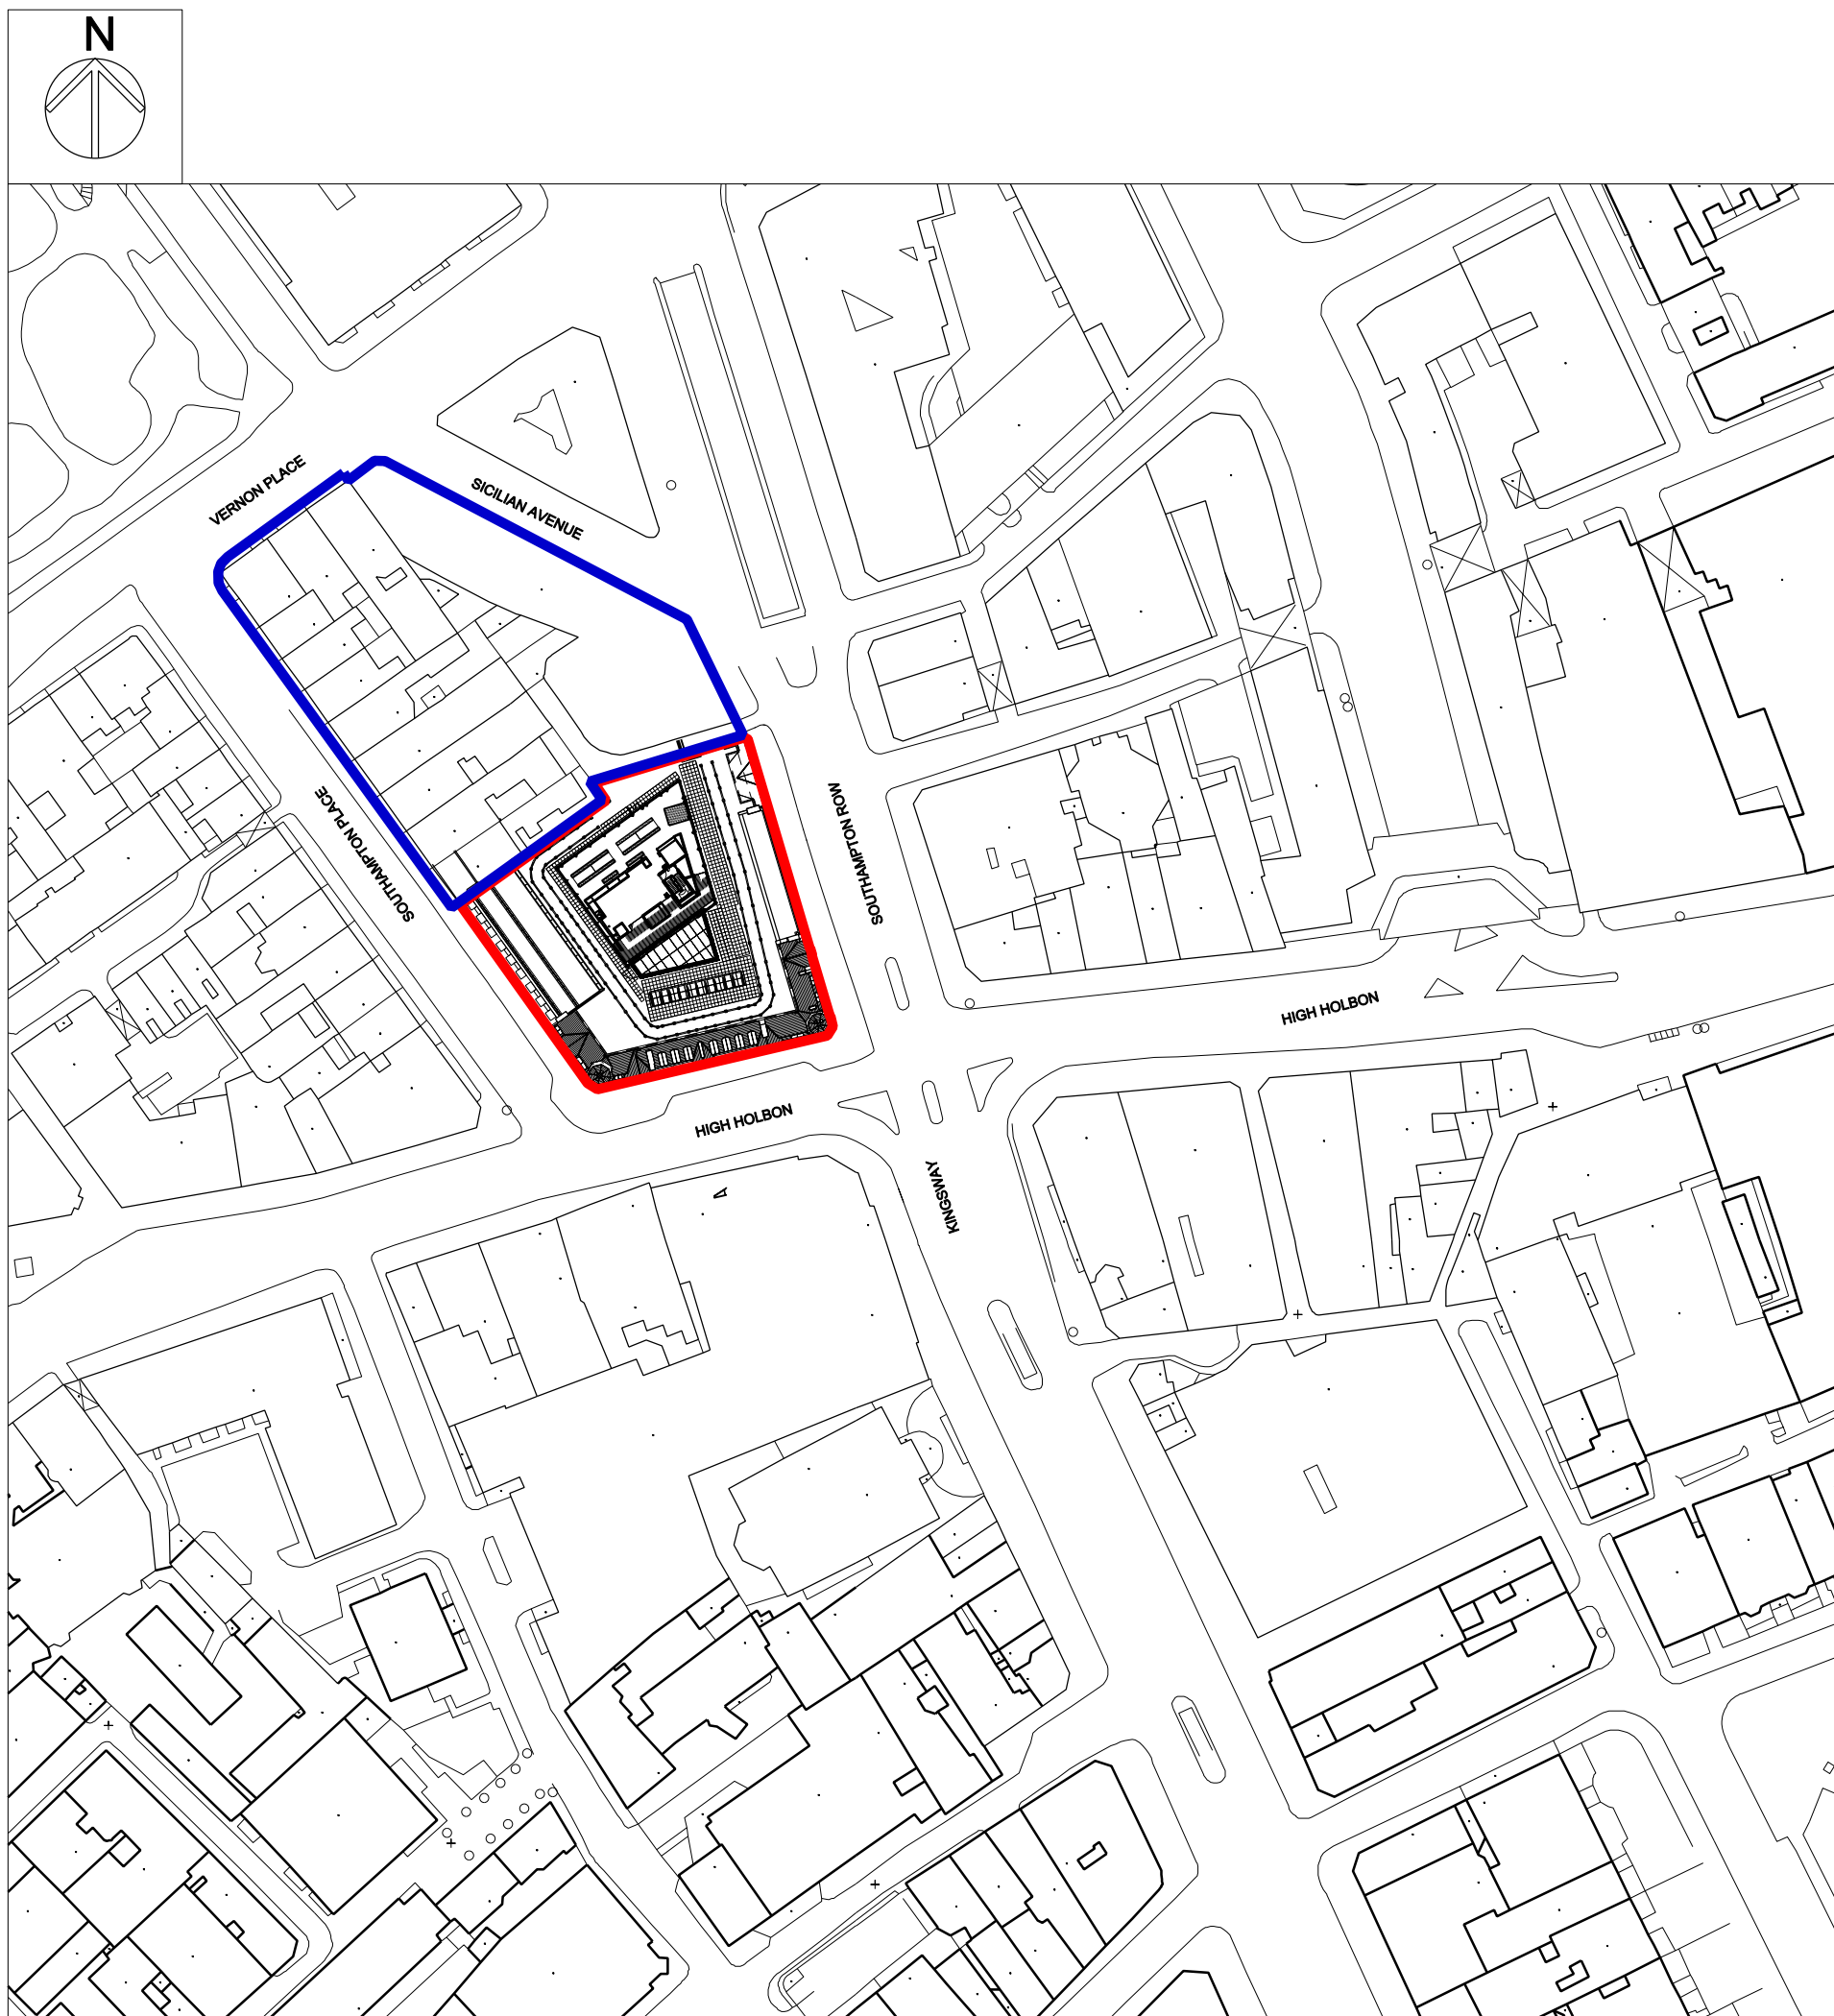

© COPYRIGHT

The copyright in this drawing is vested in Sheppard Robson and no licence or assignment of any kind has been, or is, granted to any third party whether by provision of copies or originals of the drawings or otherwise unless otherwise agreed in writing.

DO NOT SCALE FROM THIS DRAWING

The contractor shall check and verify all dimensions on site and report any discrepancies in writing to Sheppard Robson before proceeding with work.

FOR ELECTRONIC DATA ISSUE

Electronic data / drawings are issued as "read only" and should not be interrogated for measurement. All dimensions and levels should be read, only from those values stated in text, on the drawing.