

SKETCH PAD / NOTES



ATRIA DESIGN BUILD

68 MANSFIELD, LONDON NW3 2HU

TEL 020 7267 9480 FAX 020 7267 2361

WORKSHOP / SITE DETAILS

TO: FAO	JONATHAN ANGEL	DATE	20.08.09
PROJECT	12 ROSE JOHN MEWS, LONDON NW6	JOB REF NO.	29103
DRAWING TITLE	ELEVATIONS SHOWING STAIRS	NUMBER OF PAGES	1 of 1

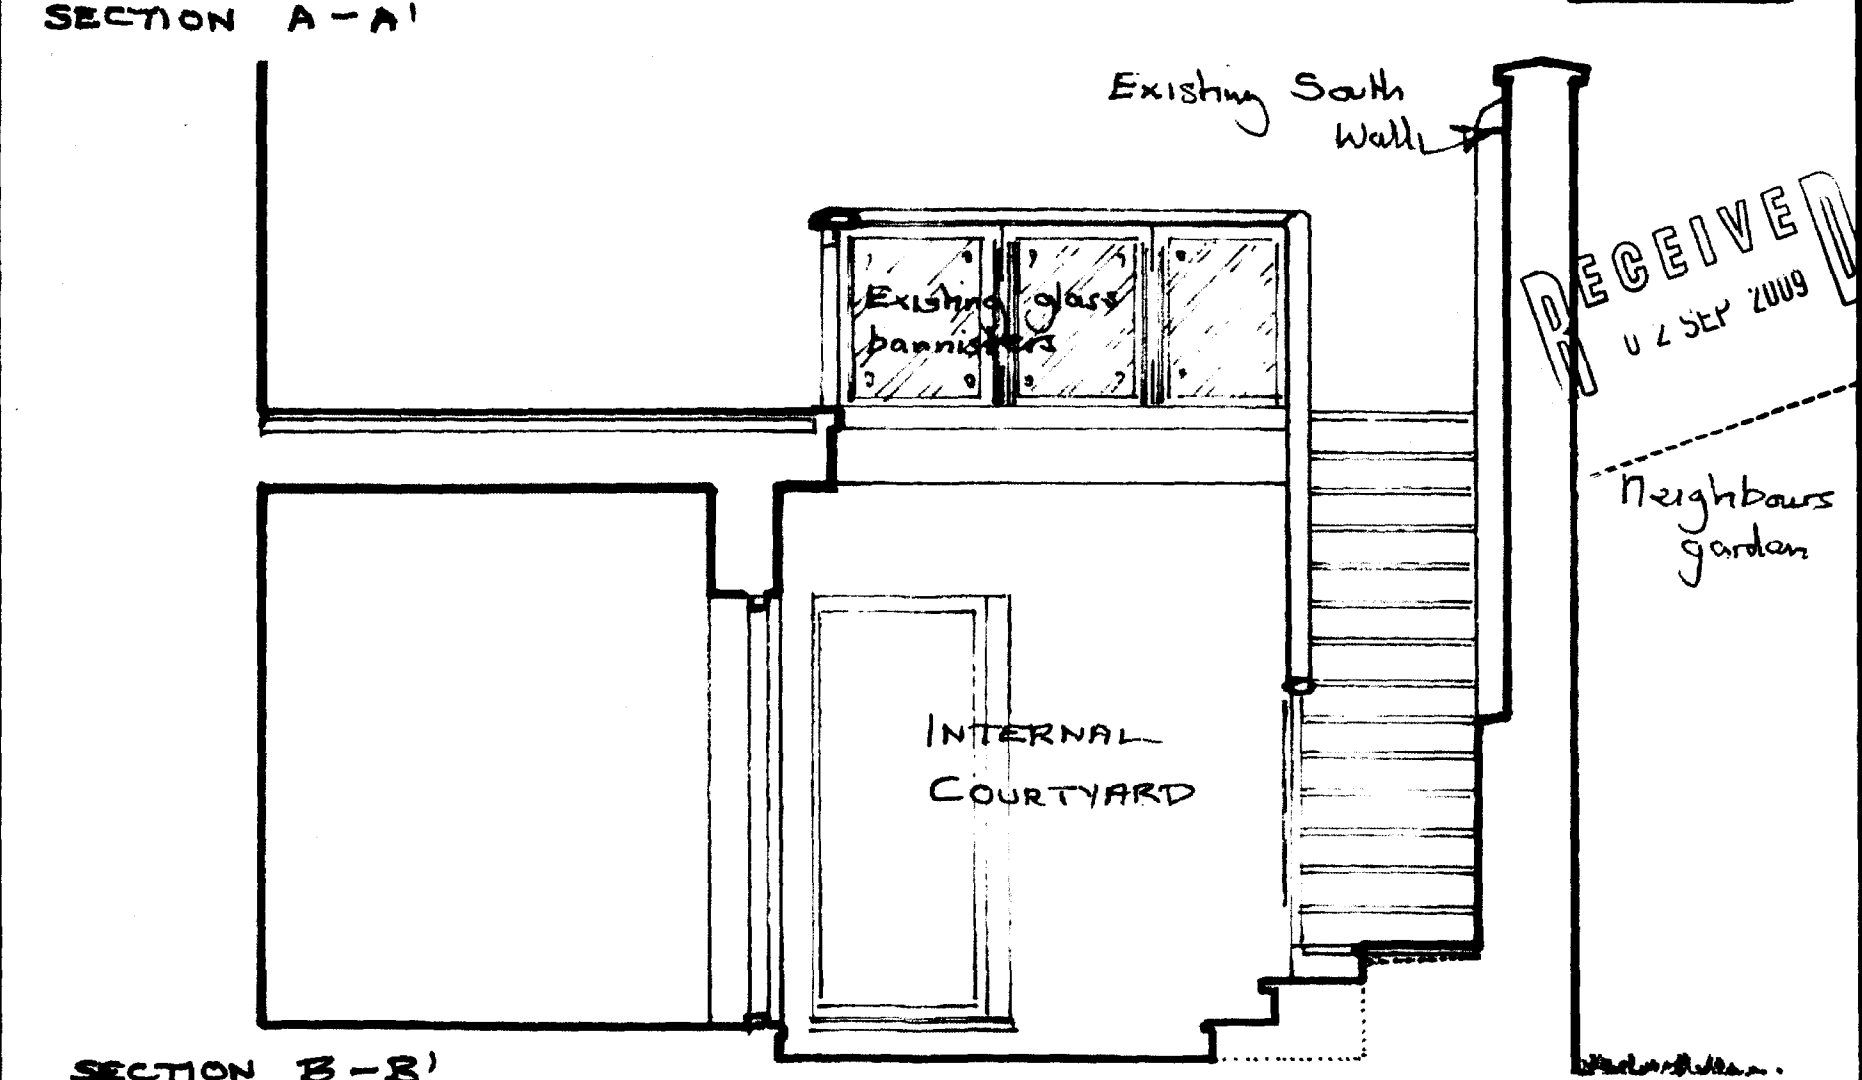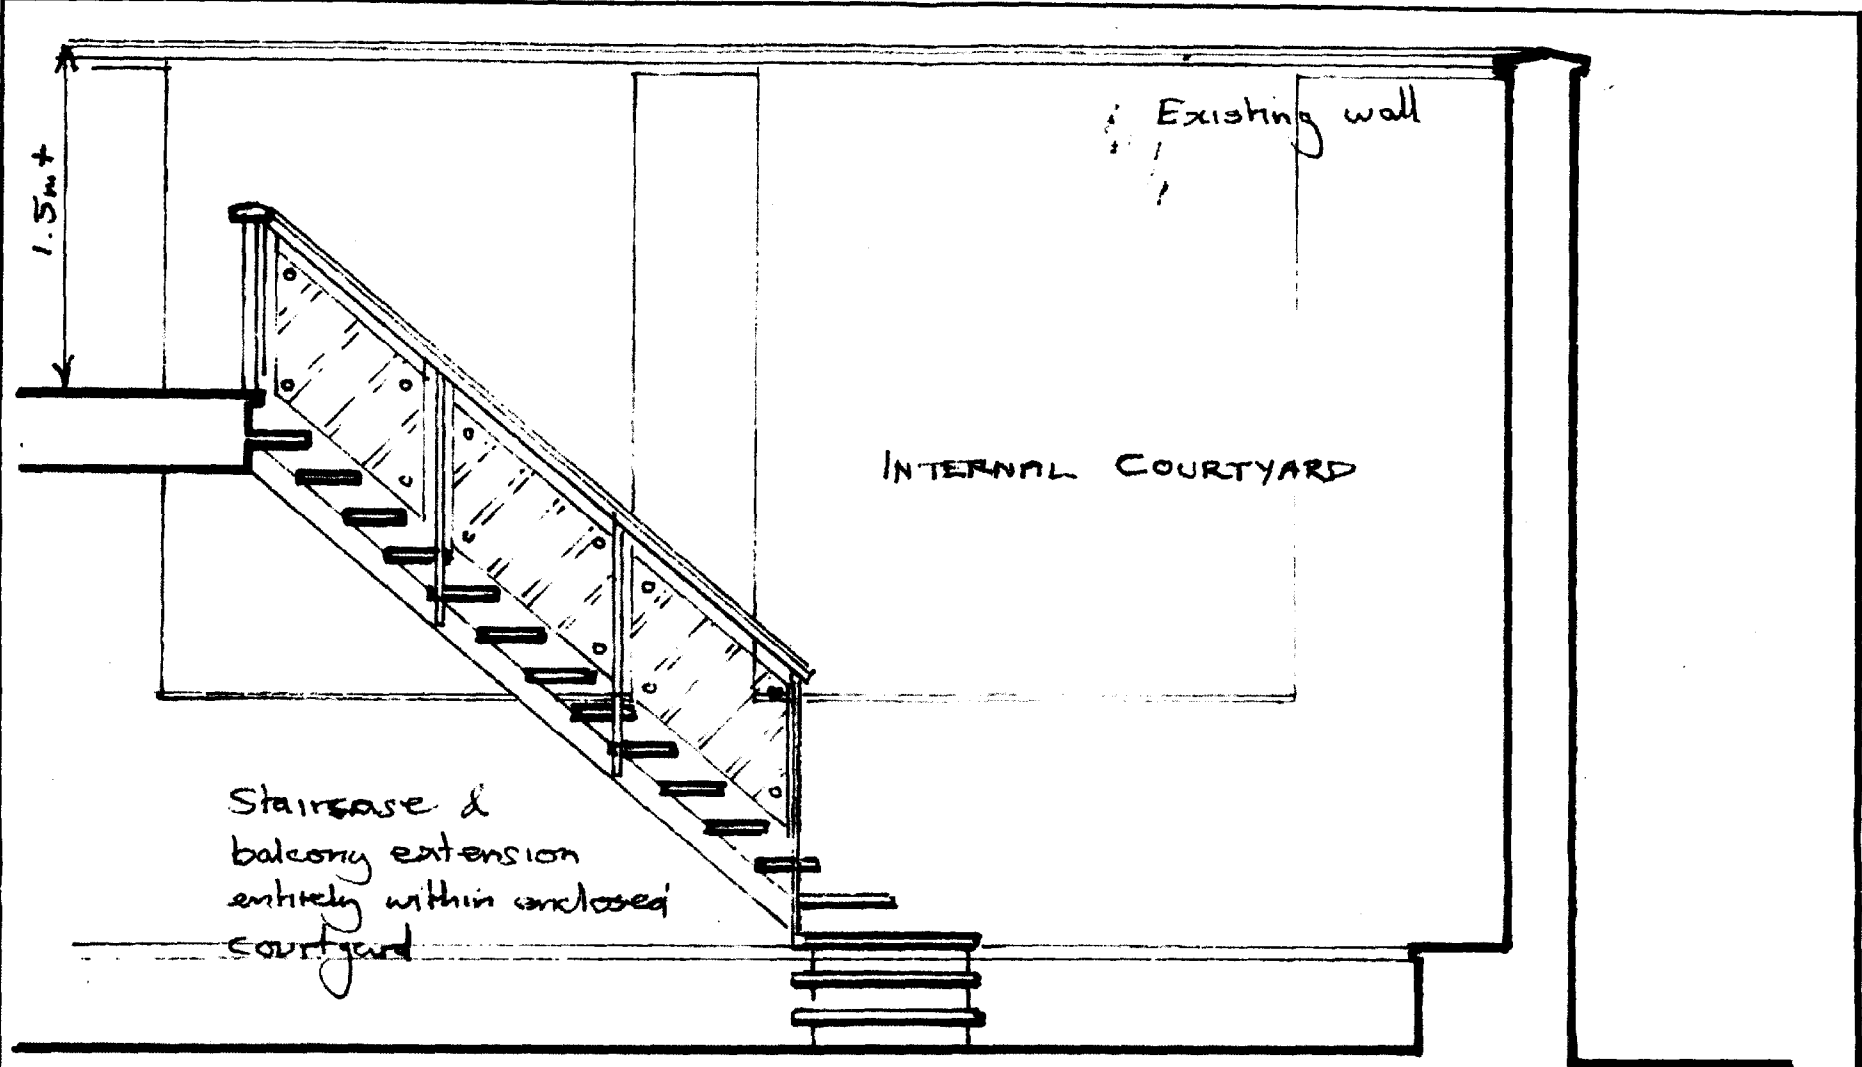

Drawings not to scale unless otherwise stated 1:50

Workshop copy ☐ Site copy ☐ Subcontractor copy ☐ Client copy ☐ File copy ☐