


TO: FAO	JONATHAN ANGEL	DATE	29.04.09
PROJECT	12 ROSE JOAN MENS, LONDON NW6	JOB REF NO.	29103
DRAWING TITLE	PROPOSED BALCONY EXTENSION + STAIRS	NUMBER OF PAGES	2 of 2

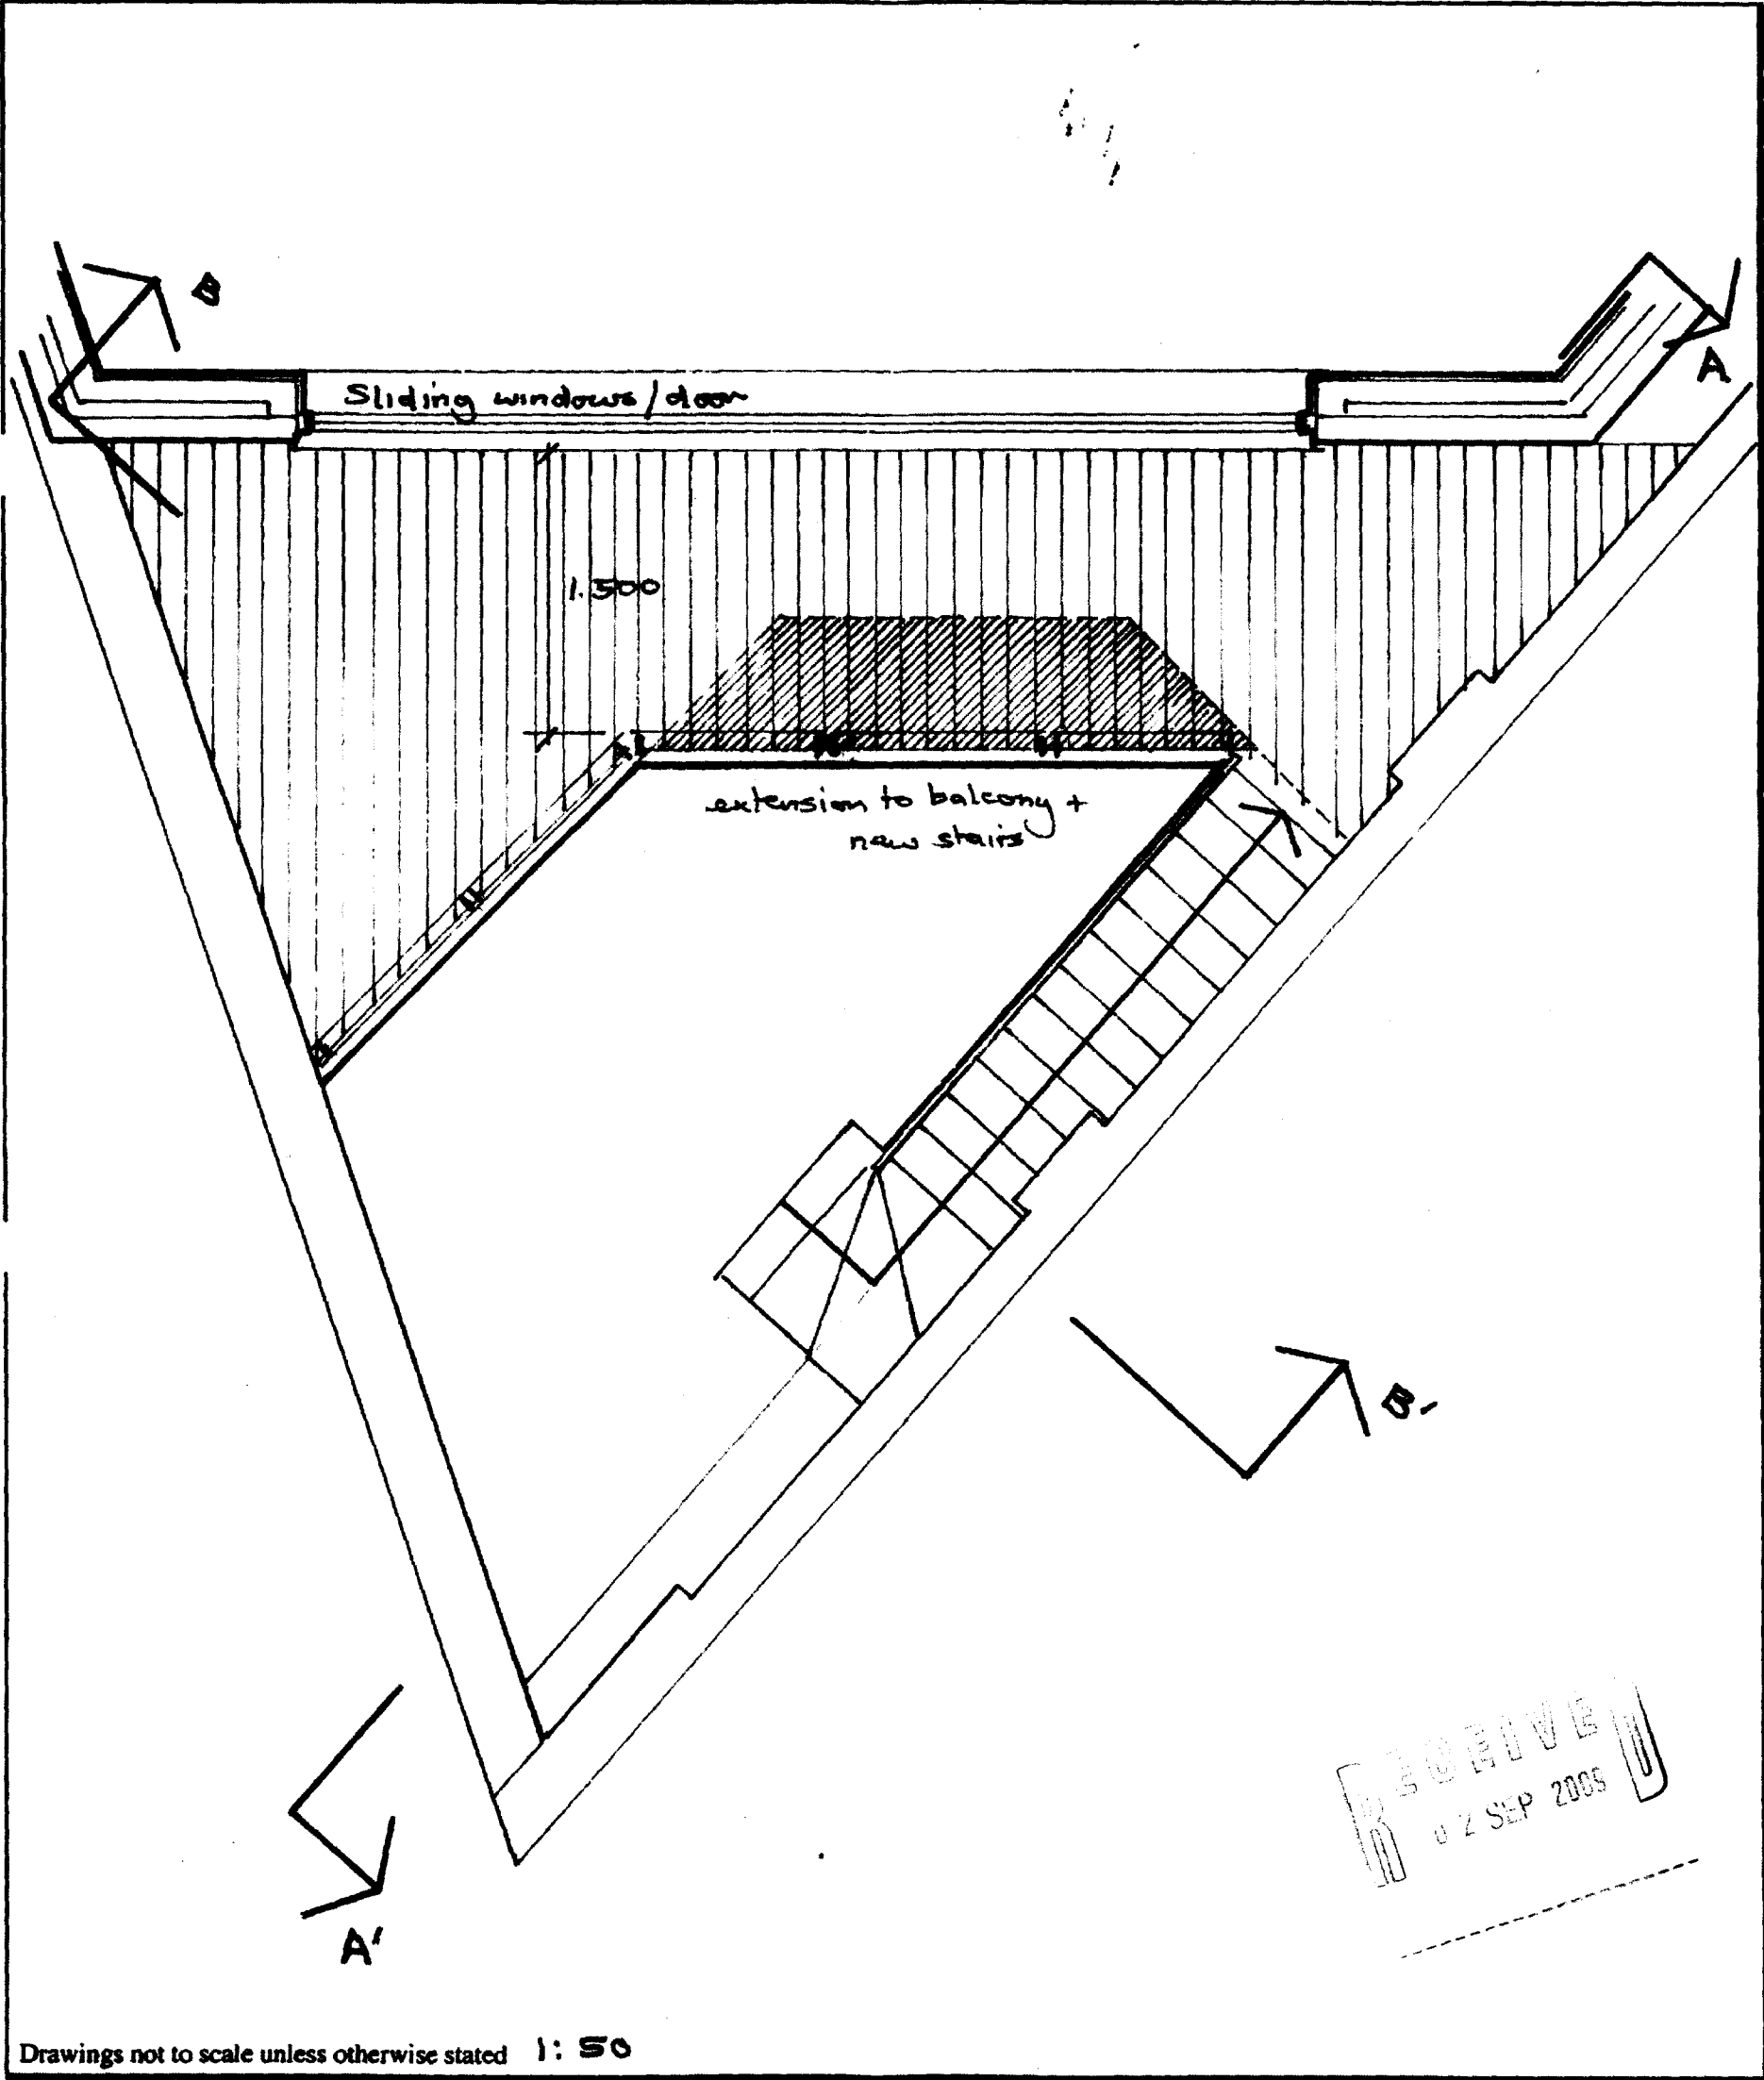

Drawings not to scale unless otherwise stated 1: 50

Workshop copy ☐ Site copy ☐ Subcontractor copy ☐ Client copy ☐ File copy ☐