

SKETCH PAD / NOTES


WORKSHOP / SITE DETAILS

ATRIA DESIGN BUILD

68 MANSFIELD, LONDON NW3 2HU

TEL 020 7267 9480 FAX 020 7267 2361

TO: FAO	JONATHAN ANGEL	DATE	29.04.09
PROJECT	12 ROSE JOAN MENS, LONDON NW6	JOB REF NO.	29103
DRAWING TITLE	EXISTING BALCONY	NUMBER OF PAGES	1 of 2

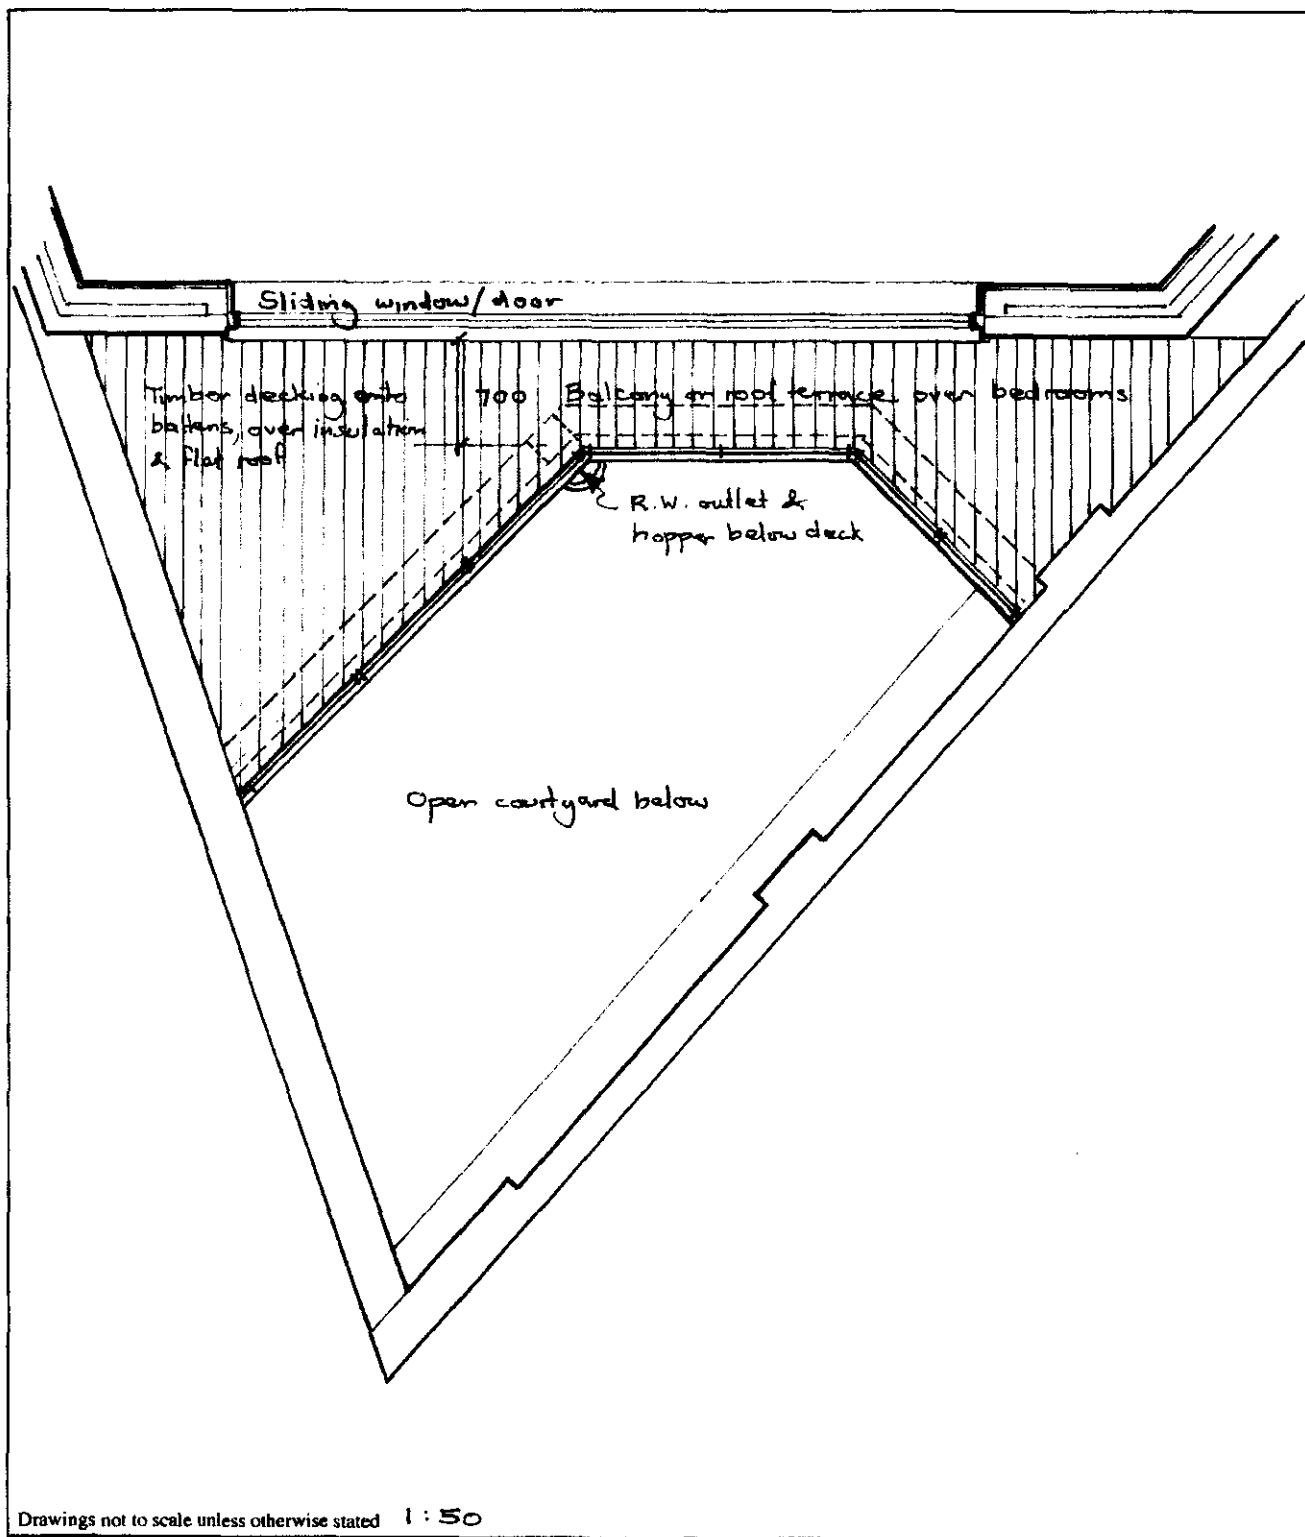

Workshop copy ☐

Site copy ☐

Subcontractor copy ☐

Client copy ☐

File copy ☐