

SKETCH PAD / NOTES


ATRIA DESIGN BUILD

WORKSHOP / SITE DETAILS

68 MANSFIELD, LONDON NW3 2HU

TEL 020 7267 9480 FAX 020 7267 2361

TO: FAO	TONY MISTRY : STRUCTURAL ENGINEER	DATE	13.05.09
PROJECT	12 ROSE JOAN MEWS, LONDON NW6	JOB REF NO.	29103
DRAWING TITLE	DETAIL OF CONCRETE BALCONY EXT.	NUMBER OF PAGES	1 of 2

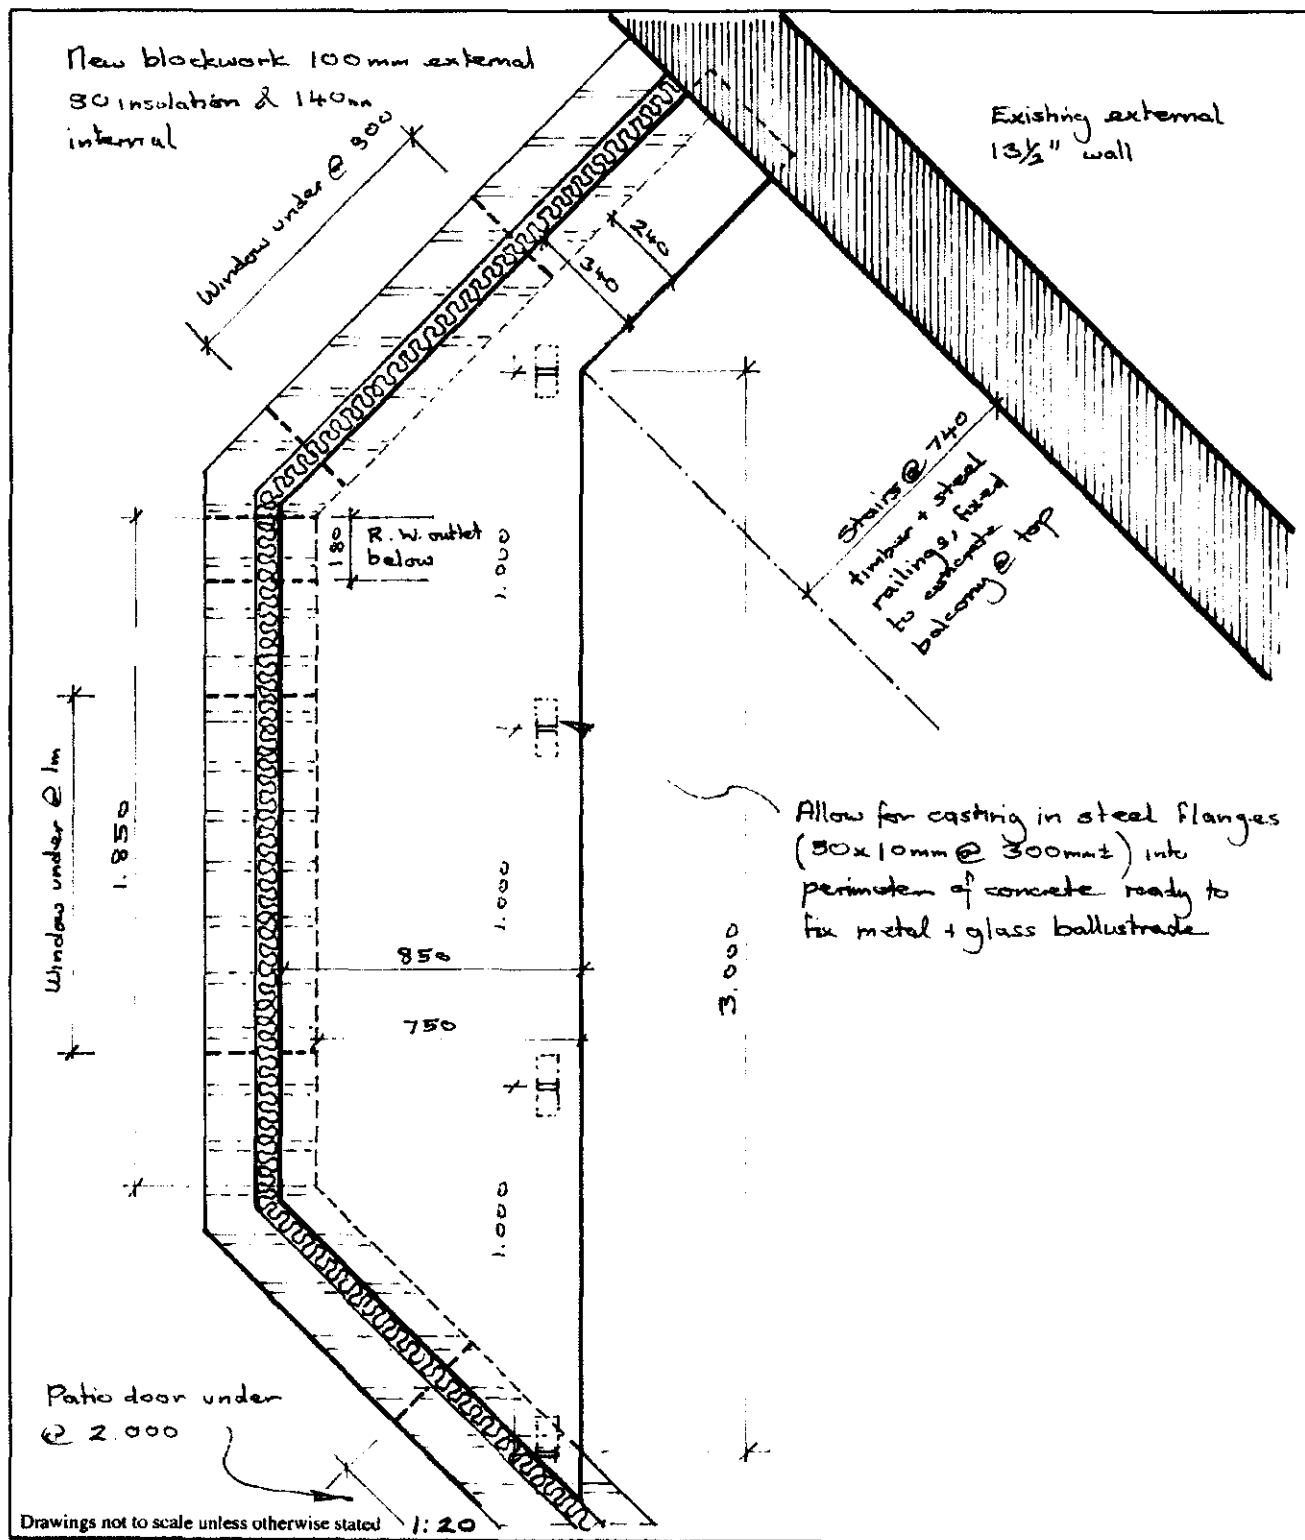

Workshop copy ☐ Site copy ☐ Subcontractor copy ☐ Client copy ☐ File copy ☐