

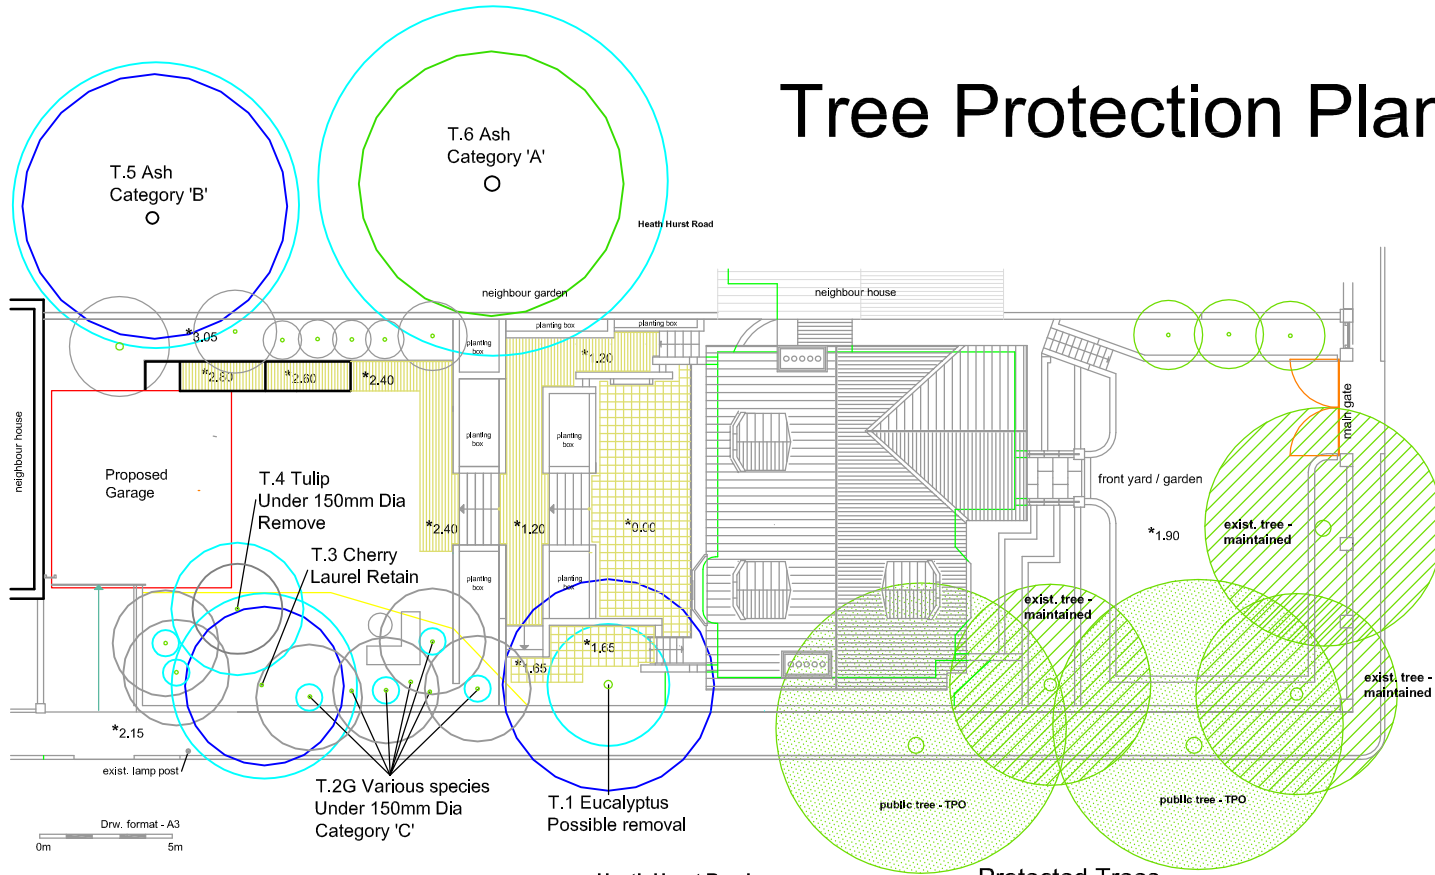
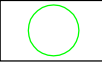


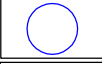

Tree Protection Plan

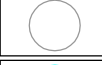

-  Cat 'A' Trees
-  Cat 'B' Trees
-  Cat 'C' Trees
-  Root Protection Area
-  Tree Protective Fencing

Garden and Tree Plan / Elevation

Heath Hurst Road

Protected Trees
unaffected by proposal

Keats Grove

Drw. format - A3
0m 5m