



archplan architects and property management 30 Cholmeley Crescent, London N6 5HA Tel: 020 8340 1747 Fax: 020 8347 0258	Date	Scale	Project	Drawing no.
	April 2009	1:50	8-9 Warren Mews London W1T 6AT	WM / 07 ^B
	Drawn by		Title	Copyright Archplan 2009
	Checked by		BASEMENT PLAN AS PROPOSED	

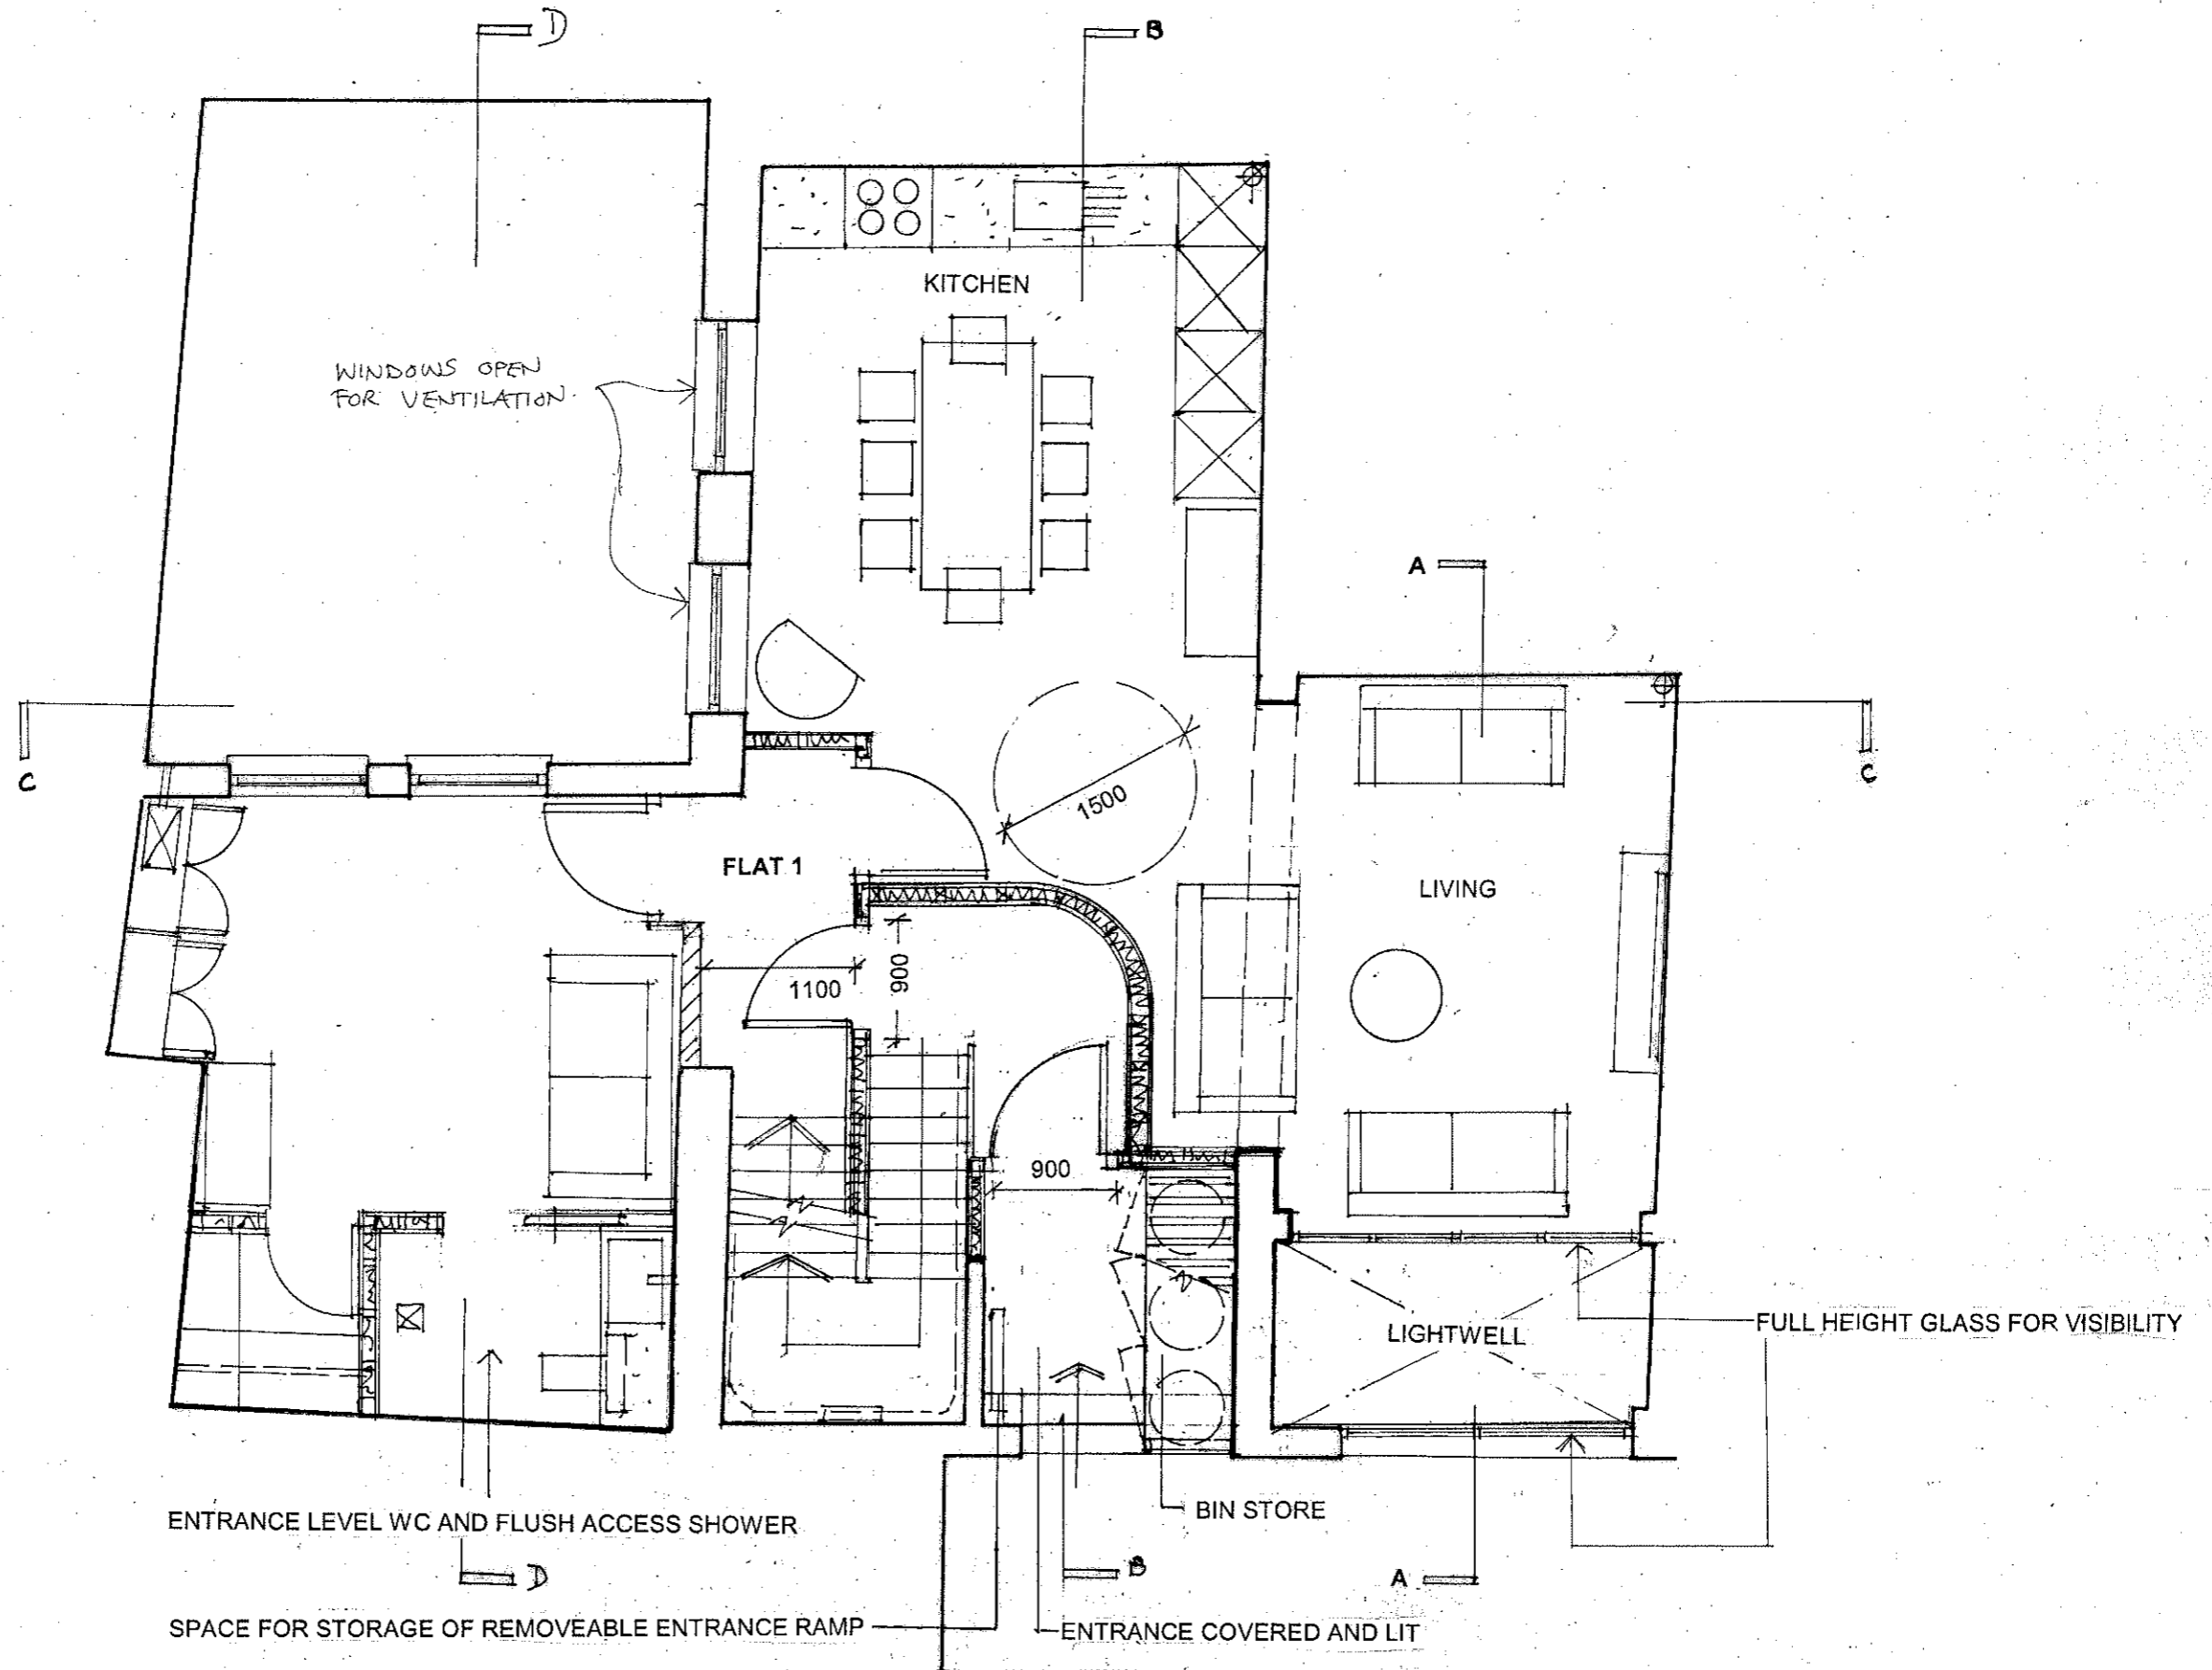

archplan architects and property management 30 Cholmeley Crescent, London N6 5HA Tel: 020 8340 1747 Fax: 020 8347 0258	Date	Scale	Project	Drawing no.
	April 2009	1:50	8-9 Warren Mews London W1T 6AT	WM / 08 ^B
	Drawn by		Title	Copyright Archplan 2009
	Checked by		GROUND FL PLAN AS PROPOSED	

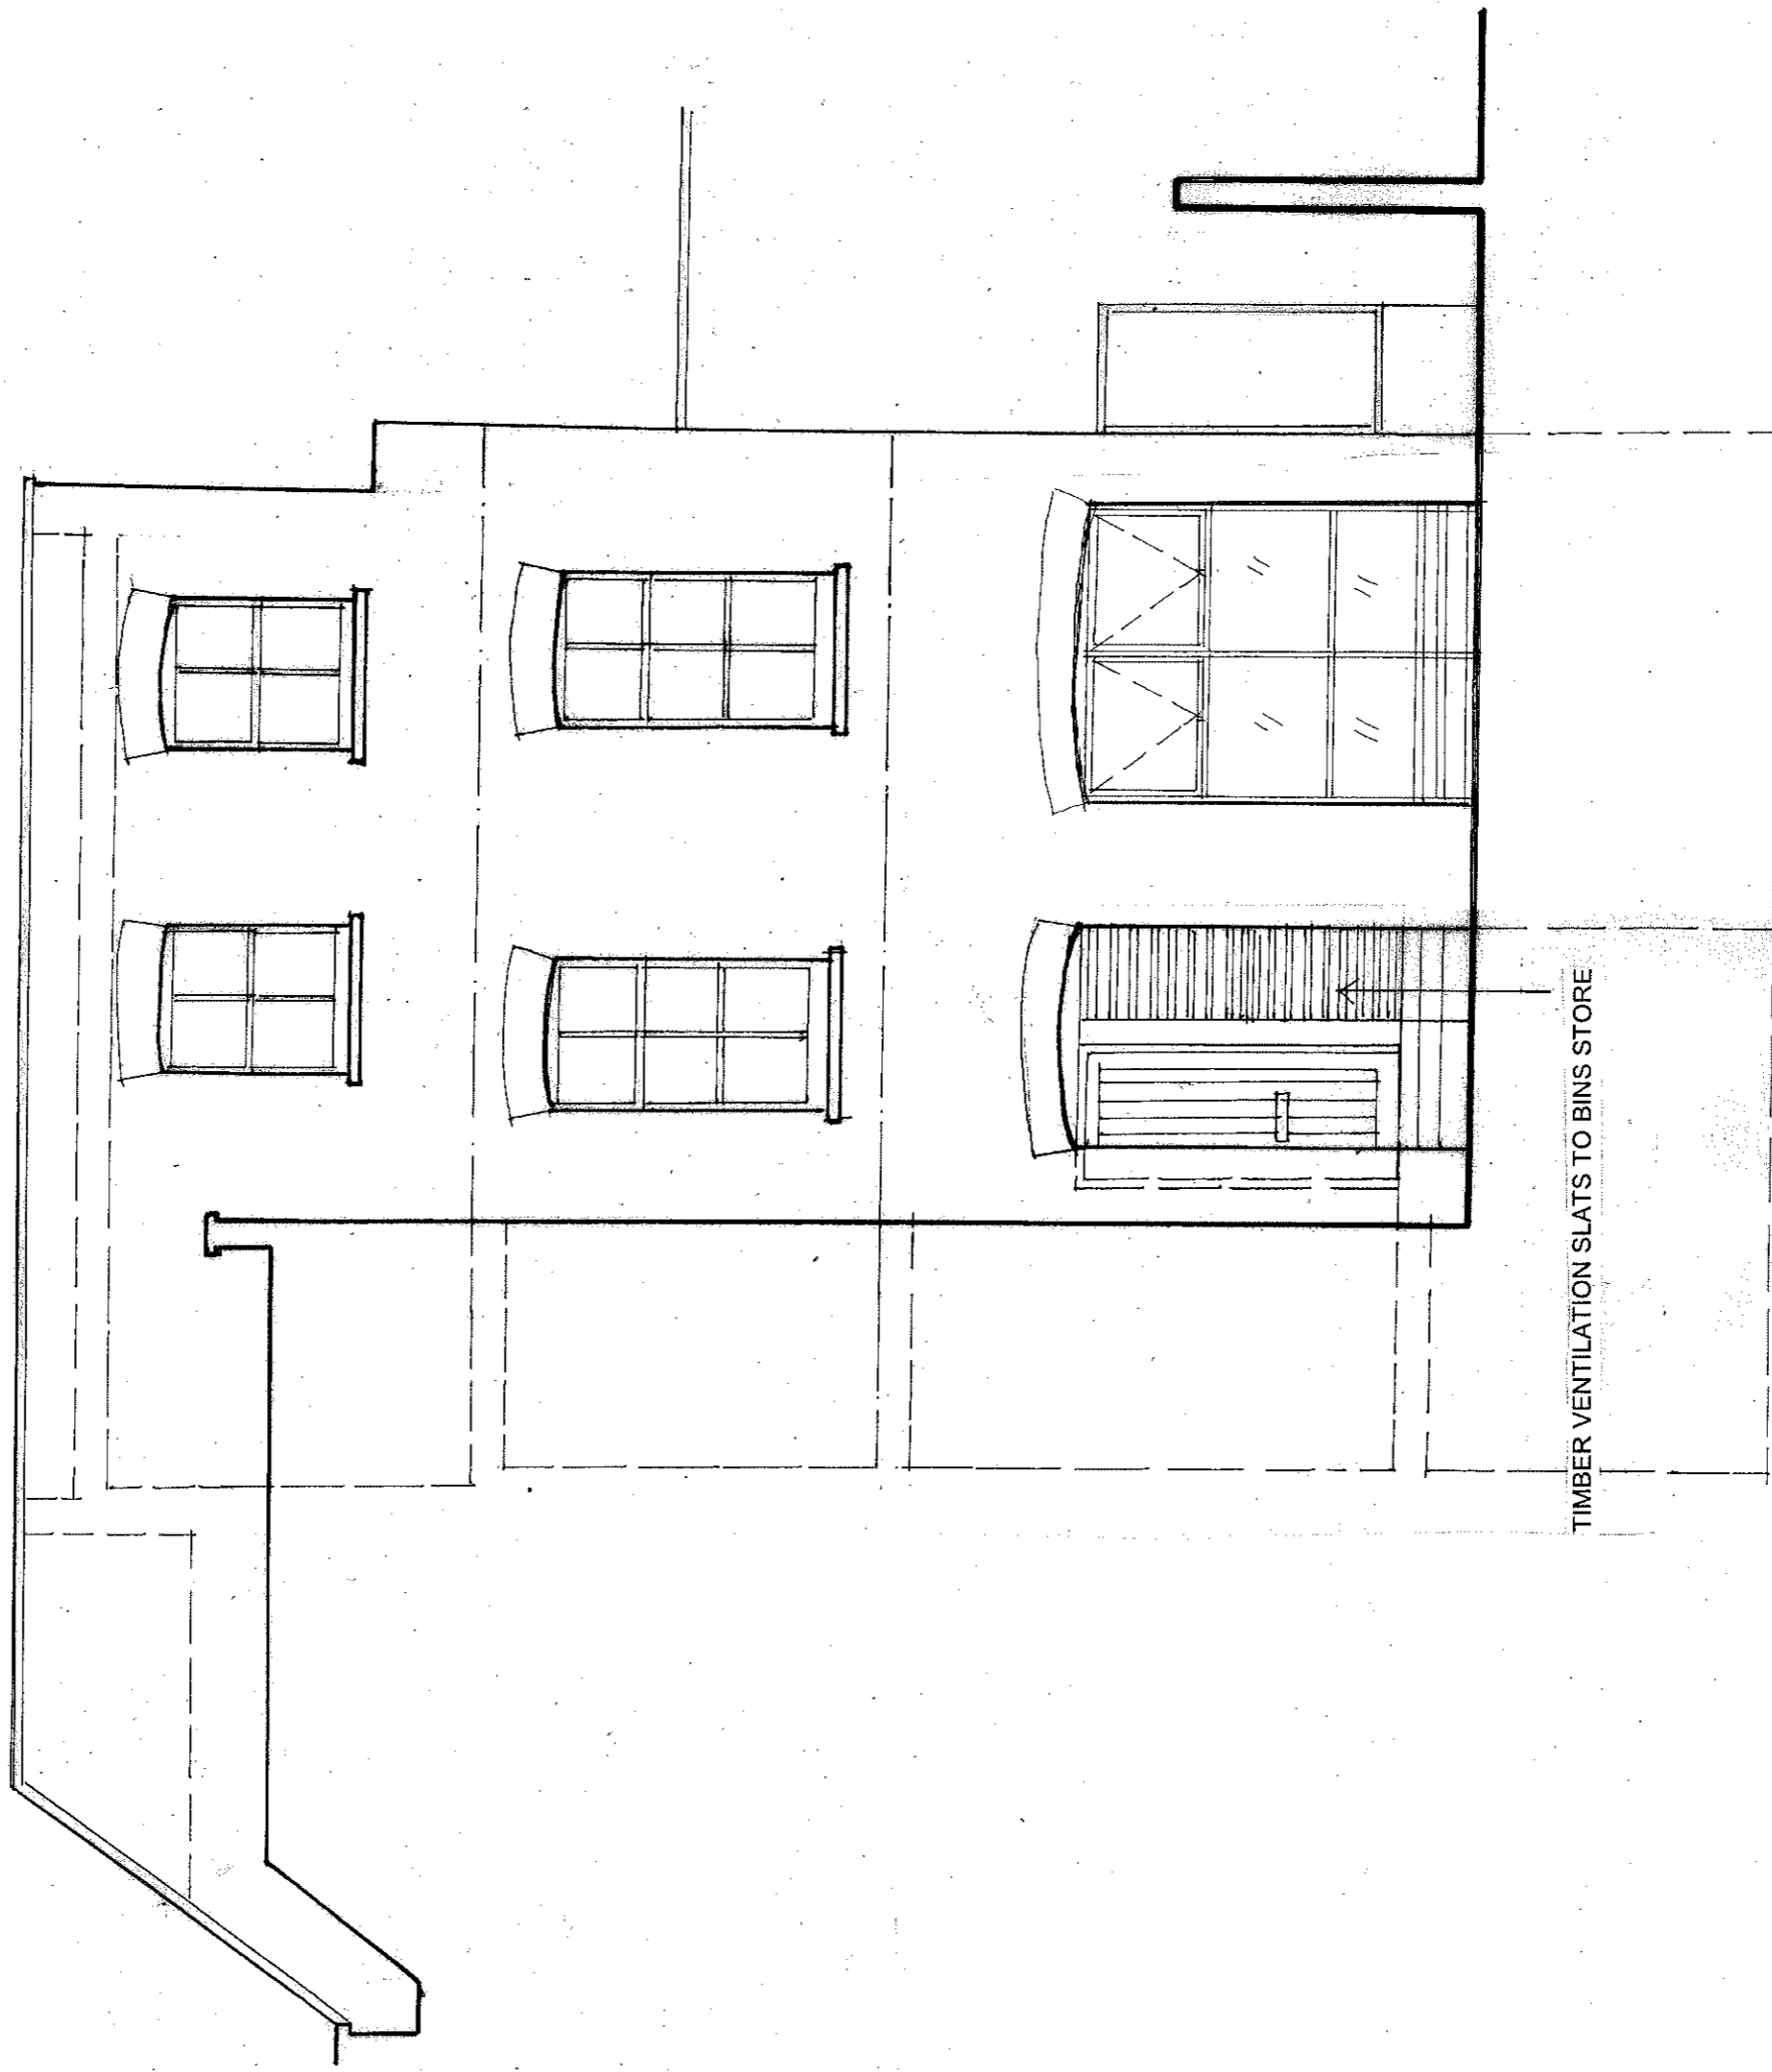

TIMBER VENTILATION SLATS TO BINS STORE

archplan

architects and property management

30 Cholmeley Crescent, London N6 5HA
Tel: 020 8340 1747 Fax: 020 8347 0258

Date

April 2009

Drawn by

Checked by

Scale

1:50

Project

8-9 Warren Mews
London W1T 6AT

Title


ELEVATION TO FRONT

AS PROPOSED

Drawing no.

WM / 11 A

Copyright
Archplan 2009

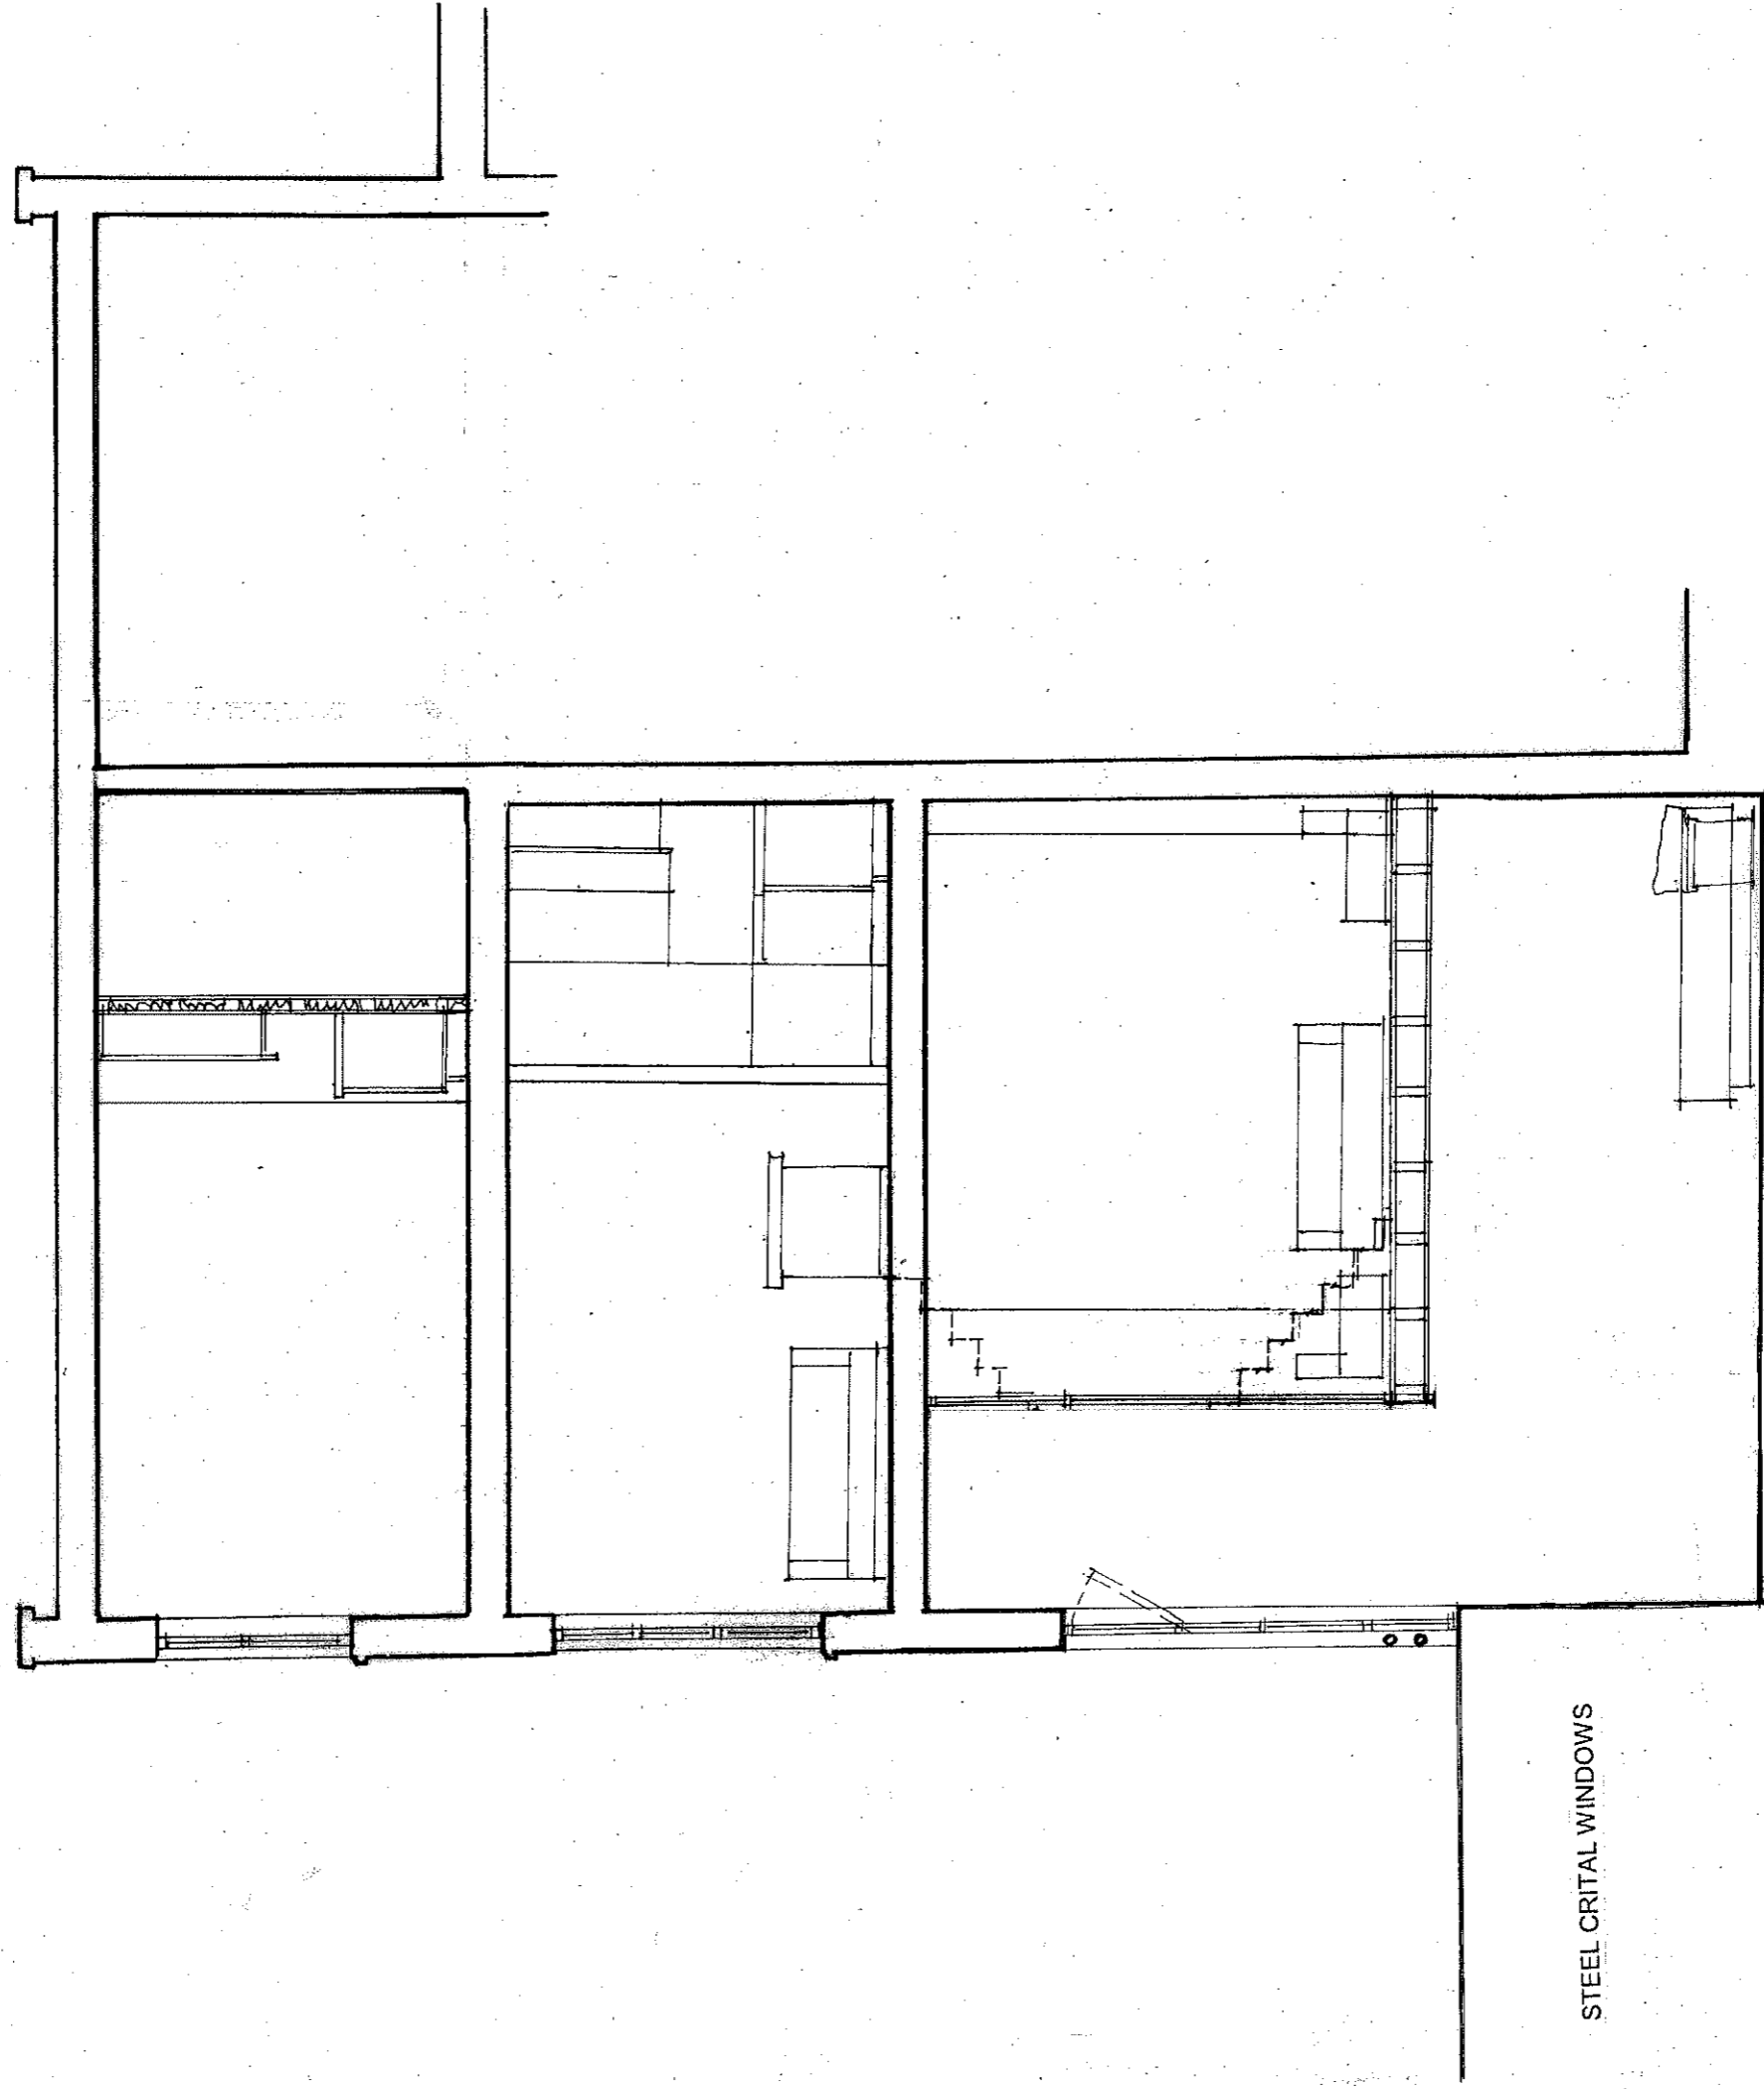

archplan

architects and property management
 30 Cholmeley Crescent, London N6 5HA
 Tel: 020 8340 1747 Fax: 020 8347 0258

Date

April 2009

Drawn by

Checked by

Scale

1:50

Project

8-9 Warren Mews
 London W1T 6AT

Title

SECTION A - A
AS PROPOSED

Drawing no.

WM / 12

Copyright
 Archplan 2009