


## "Linear" Docking Station

14.0m Minimum, 16 Docking Points, expected average occupancy 10 Bicycles  
 23.0m Average, 28 Docking points, expected average occupancy 18 Bicycles

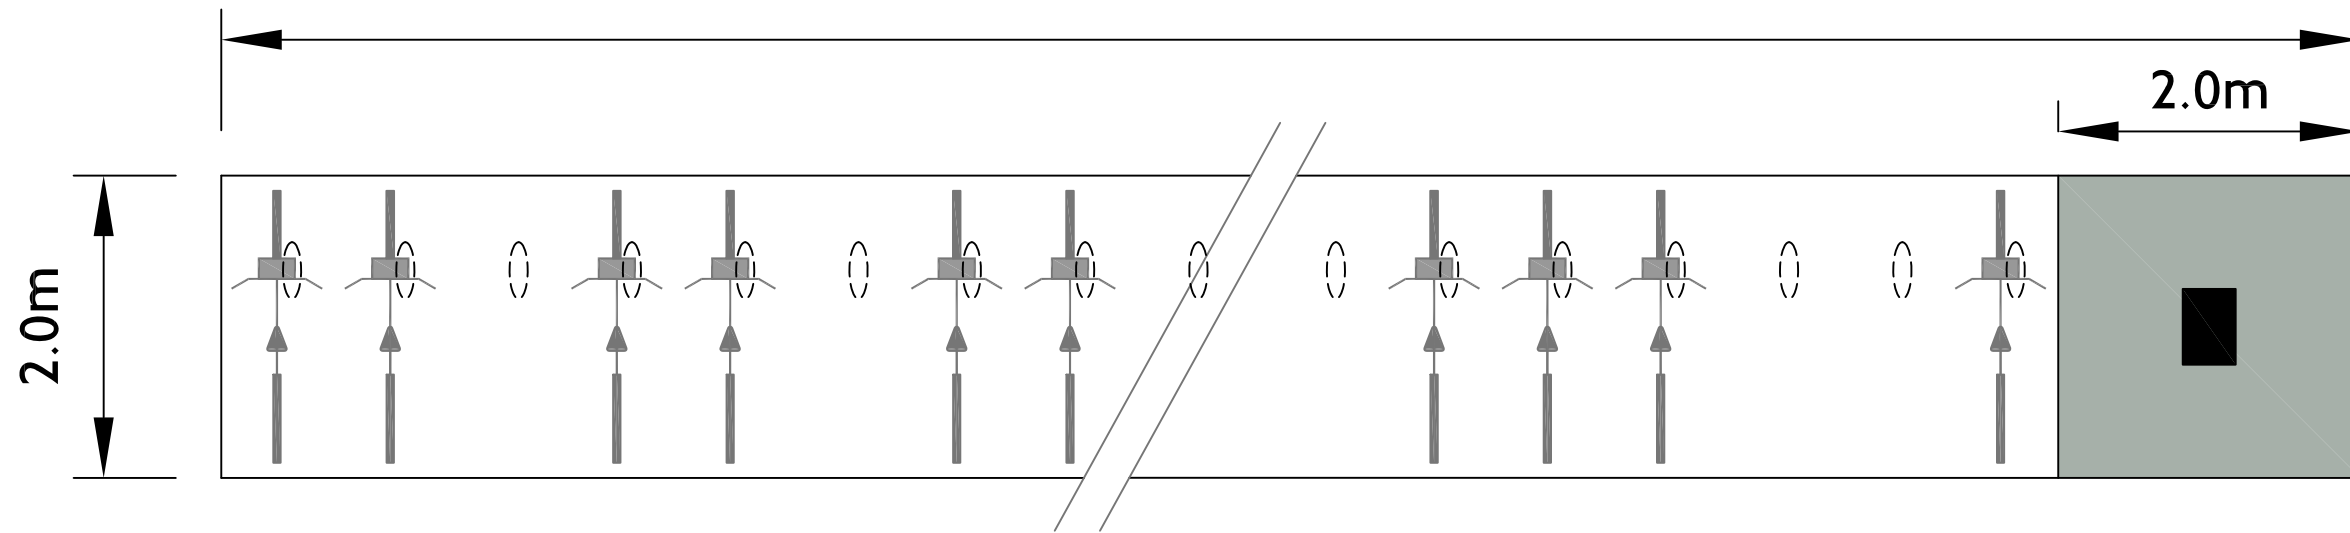

### SYMBOL KEY

Docking Point

Bicycle

Terminal & circulation area: 4m<sup>2</sup>  
 Maximum terminal height: 2.4m  
 Maximum terminal footprint area: 0.175m<sup>2</sup>

Linear/Double row Docking Point

0.75m

2.0m



### INDICATIVE DOCKING STATION LAYOUT LONDON CYCLE HIRE SCHEME

NOTES: All Layouts are indicative only. Docking Stations will be tailored to the site. Refer to General Arrangement drawing and Planning, Design & Access Statement for further information about size and layout.

SITE NAME		SITE NO: N.A.	
Various		BOROUGH N.A.	
		POSTCODE N.A.	
Drawn	Scale	Drg. No.	
RLM	Not to scale, Print on A4	CHS_3_DS	
Checked	Date:	File Path & Name	Rev.
	24/03/09	././CAD/Dwg/CHS_3_DS	RLM