


"Double row" Docking Station


8.0m Minimum, 16 Docking Points, expected average occupancy 10 Bicycles
 12.5m Average, 28 Docking Points, expected average occupancy 18 Bicycles

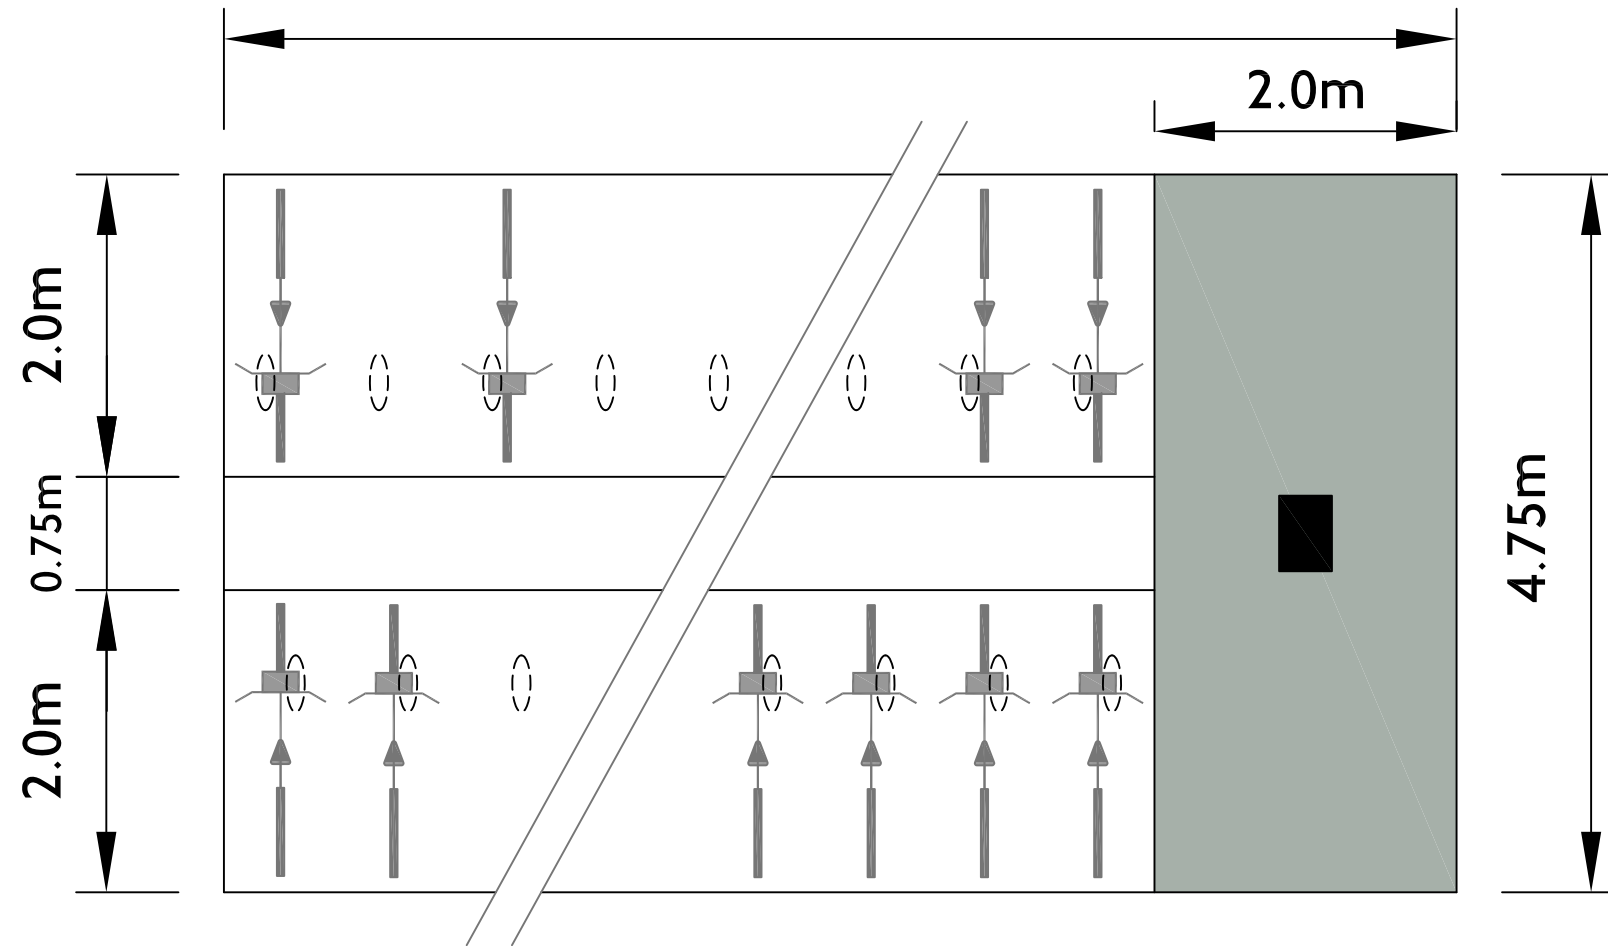


SYMBOL KEY

Docking Point

Bicycle

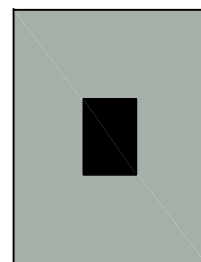

Terminal & circulation area: 9.50m²
 Maximum terminal height: 2.4m
 Maximum terminal footprint area: 0.175m²

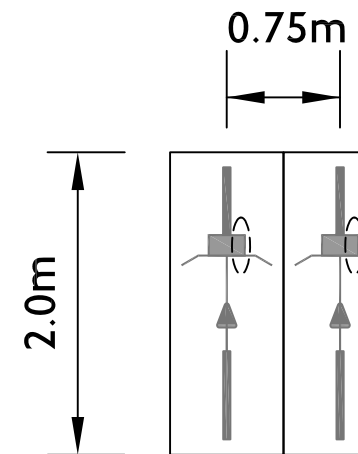

Linear/Double row Docking Point



INDICATIVE DOCKING STATION LAYOUT

LONDON CYCLE HIRE SCHEME

NOTES: All Layouts are indicative only. Docking Stations will be tailored to the site. Refer to General Arrangement drawing and Planning, Design & Access Statement for further information about size and layout.

SITE NAME

Various

Drawn RLM

Checked

Scale

Not to scale, Print on A4

Date:

24/03/09

SITE NO: N.A.

BOROUGH N.A.

POSTCODE N.A.

Drg. No. CHS_5_DS

File Path & Name /./CAD/Dwg/CHS_DS1.dwg

Rev. RLM