


MKS Architects	Studio One Utopia Village 7 Chalcot Road London NW1 8LH Telephone 020 7483 4552 Fax 020 7483 3026 email: office@mksarchitects.com	Client Impermanent Works Ltd	Scale 1:200 @ A3	Drwg. No.	Notes rev. A 071009	Do not scale from drawing Drawing to be read in conjunction with all other relevant documents © MKS Architects
		Job Studio One, Utopia Village	Date 230609	P-101		
		Drwg. Location Plan	Dwn. KO	Rev A		

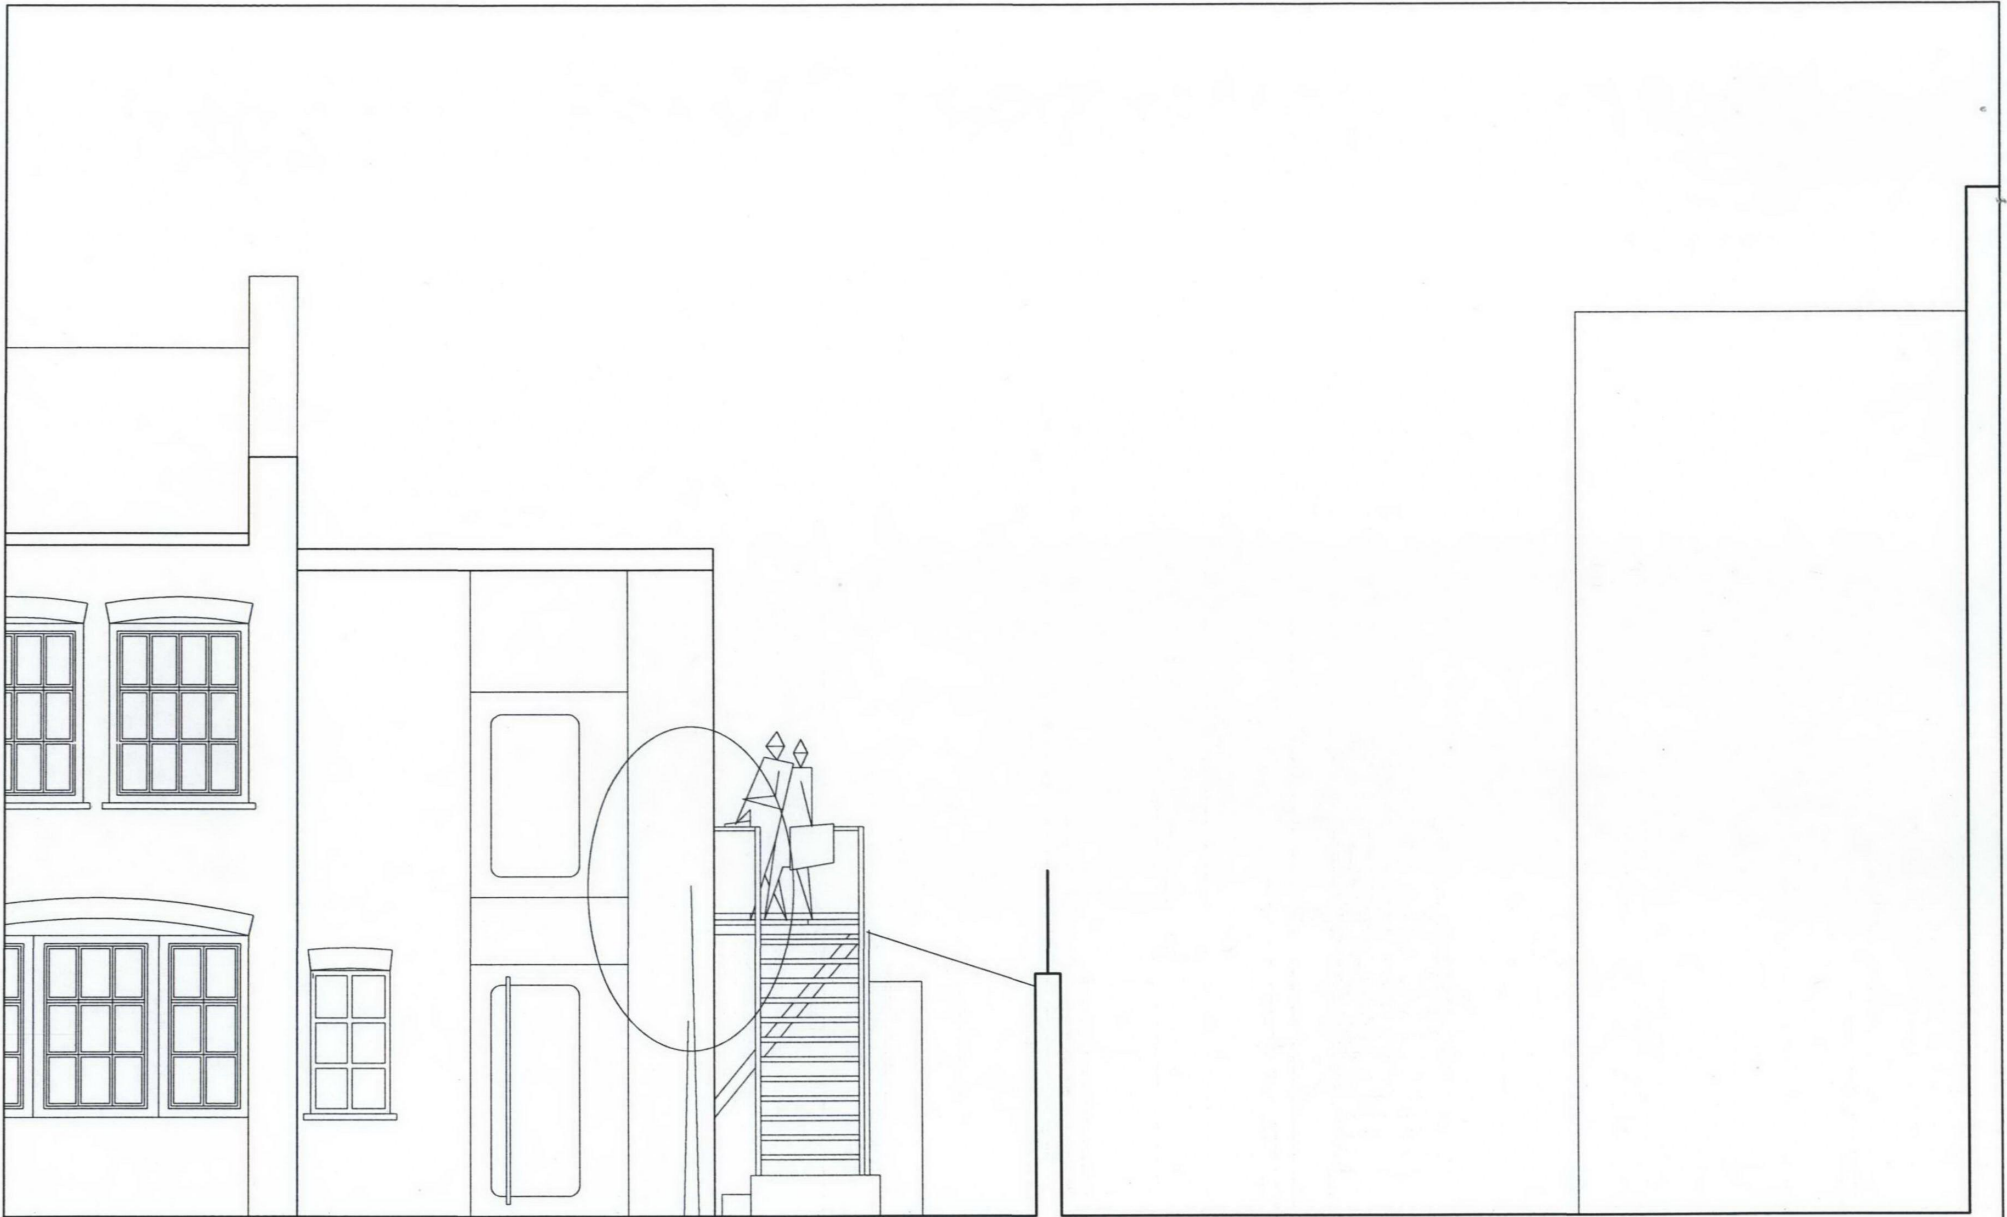

MKS Architects

Studio One Utopia Village
 7 Chalcot Road
 London NW1 8LH
 Telephone 020 7483 4552
 Fax 020 7483 3026
 email: office@mksarchitects.com

Client Impermanent Works Ltd
 Job Studio One, Utopia Village
 Drwg. Proposed Elevation West
 Alt. B


Scale 1:50 @ A3
 Date 130809
 Dwn. KO

Drwg. No. P-003-B
 Rev A


Notes
 Rev A 071009

Do not scale from drawing
 Drawing to be read in conjunction
 with all other relevant documents

© MKS Architects

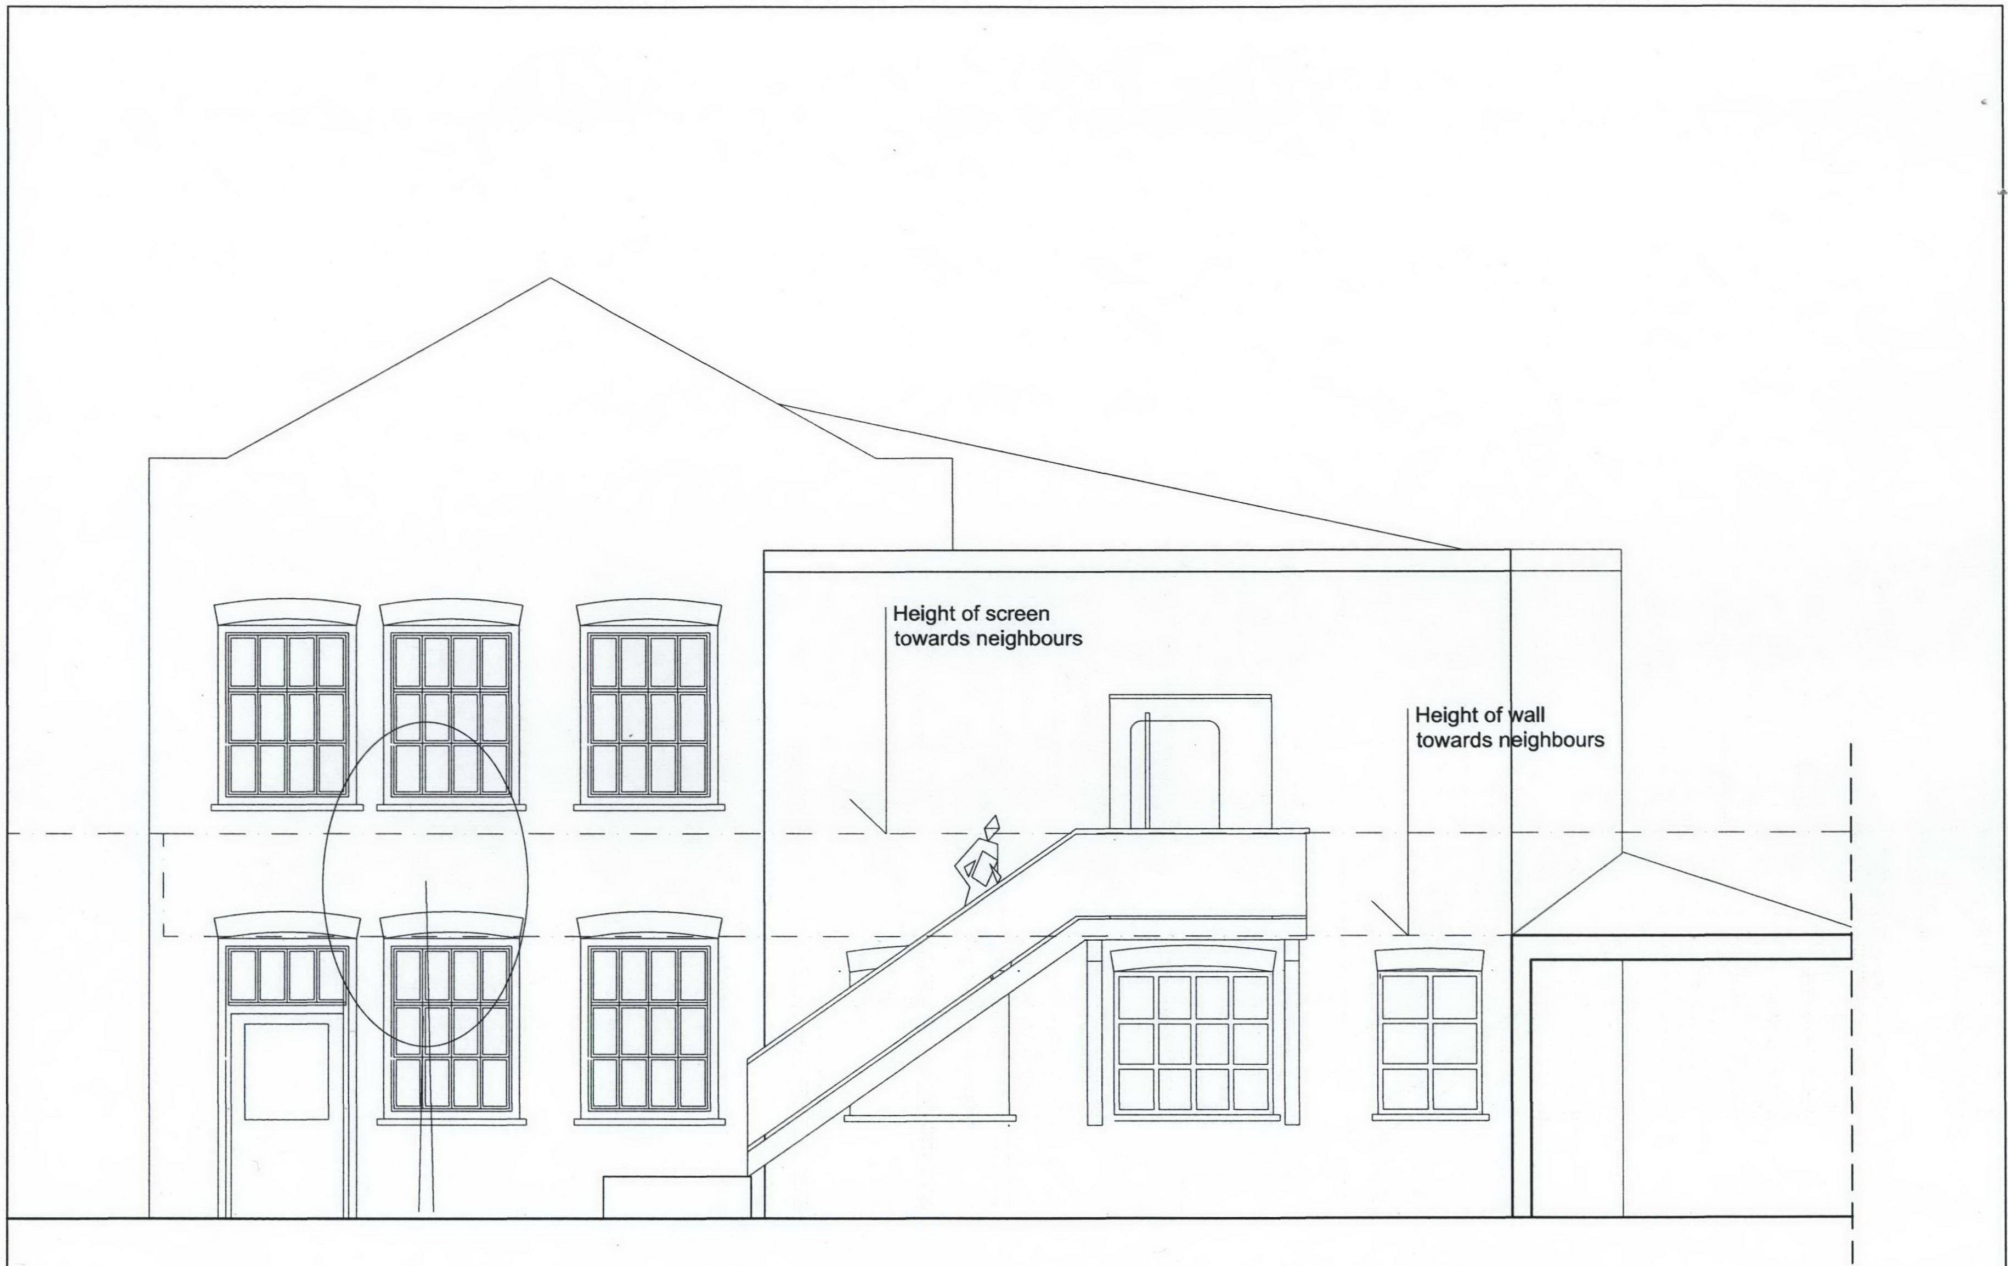

MKS Architects	Studio One Utopia Village 7 Chalcot Road London NW1 8LH Telephone 020 7483 4552 Fax 020 7483 3026 email: office@mksarchitects.com	Client Impermanent Works Ltd	Scale 1:50 @ A3	Drwg. No. P-004-B	Notes Rev A 071009	Do not scale from drawing Drawing to be read in conjunction with all other relevent documents © MKS Architects
		Job Studio One, Utopia Village	Date 130809			
		Drwg. Proposed Elevation South Alt. B	Dwn. KO	Rev A		

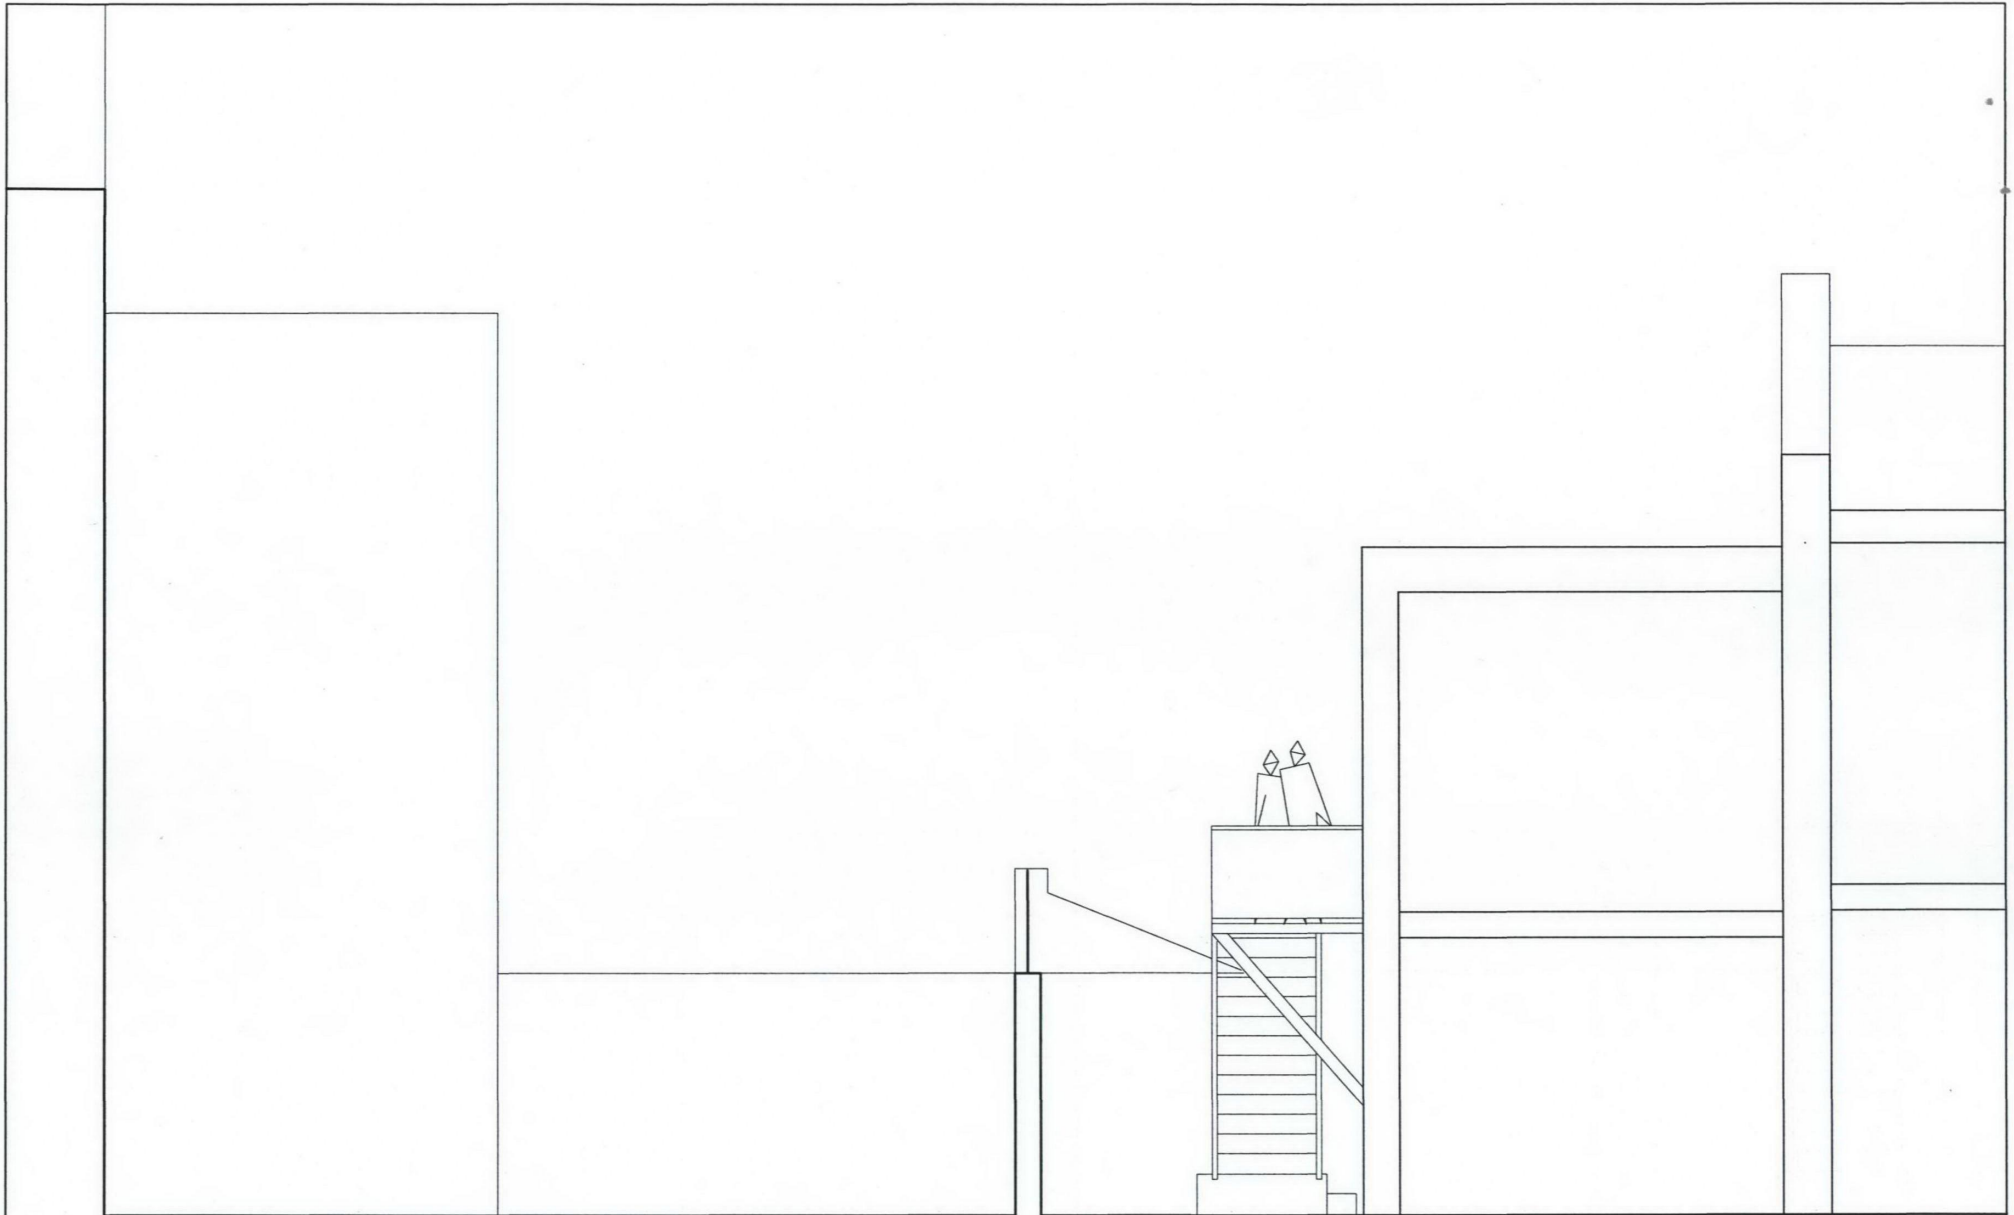

MKS Architects	Studio One Utopia Village 7 Chalcot Road London NW1 8LH Telephone 020 7483 4552 Fax 020 7483 3026 email: office@mksarchitects.com	Client Impermanent Works Ltd	Scale 1:50 @ A3	Drwg. No. P-005-B	Notes Rev A 071009	Do not scale from drawing Drawing to be read in conjunction with all other relevant documents © MKS Architects
		Job Studio One, Utopia Village	Date 130809			
		Drwg. Proposed Elevation East Alt. B	Dwn. KO	Rev A		