


PLAN AT THIRD FLOOR LEVEL

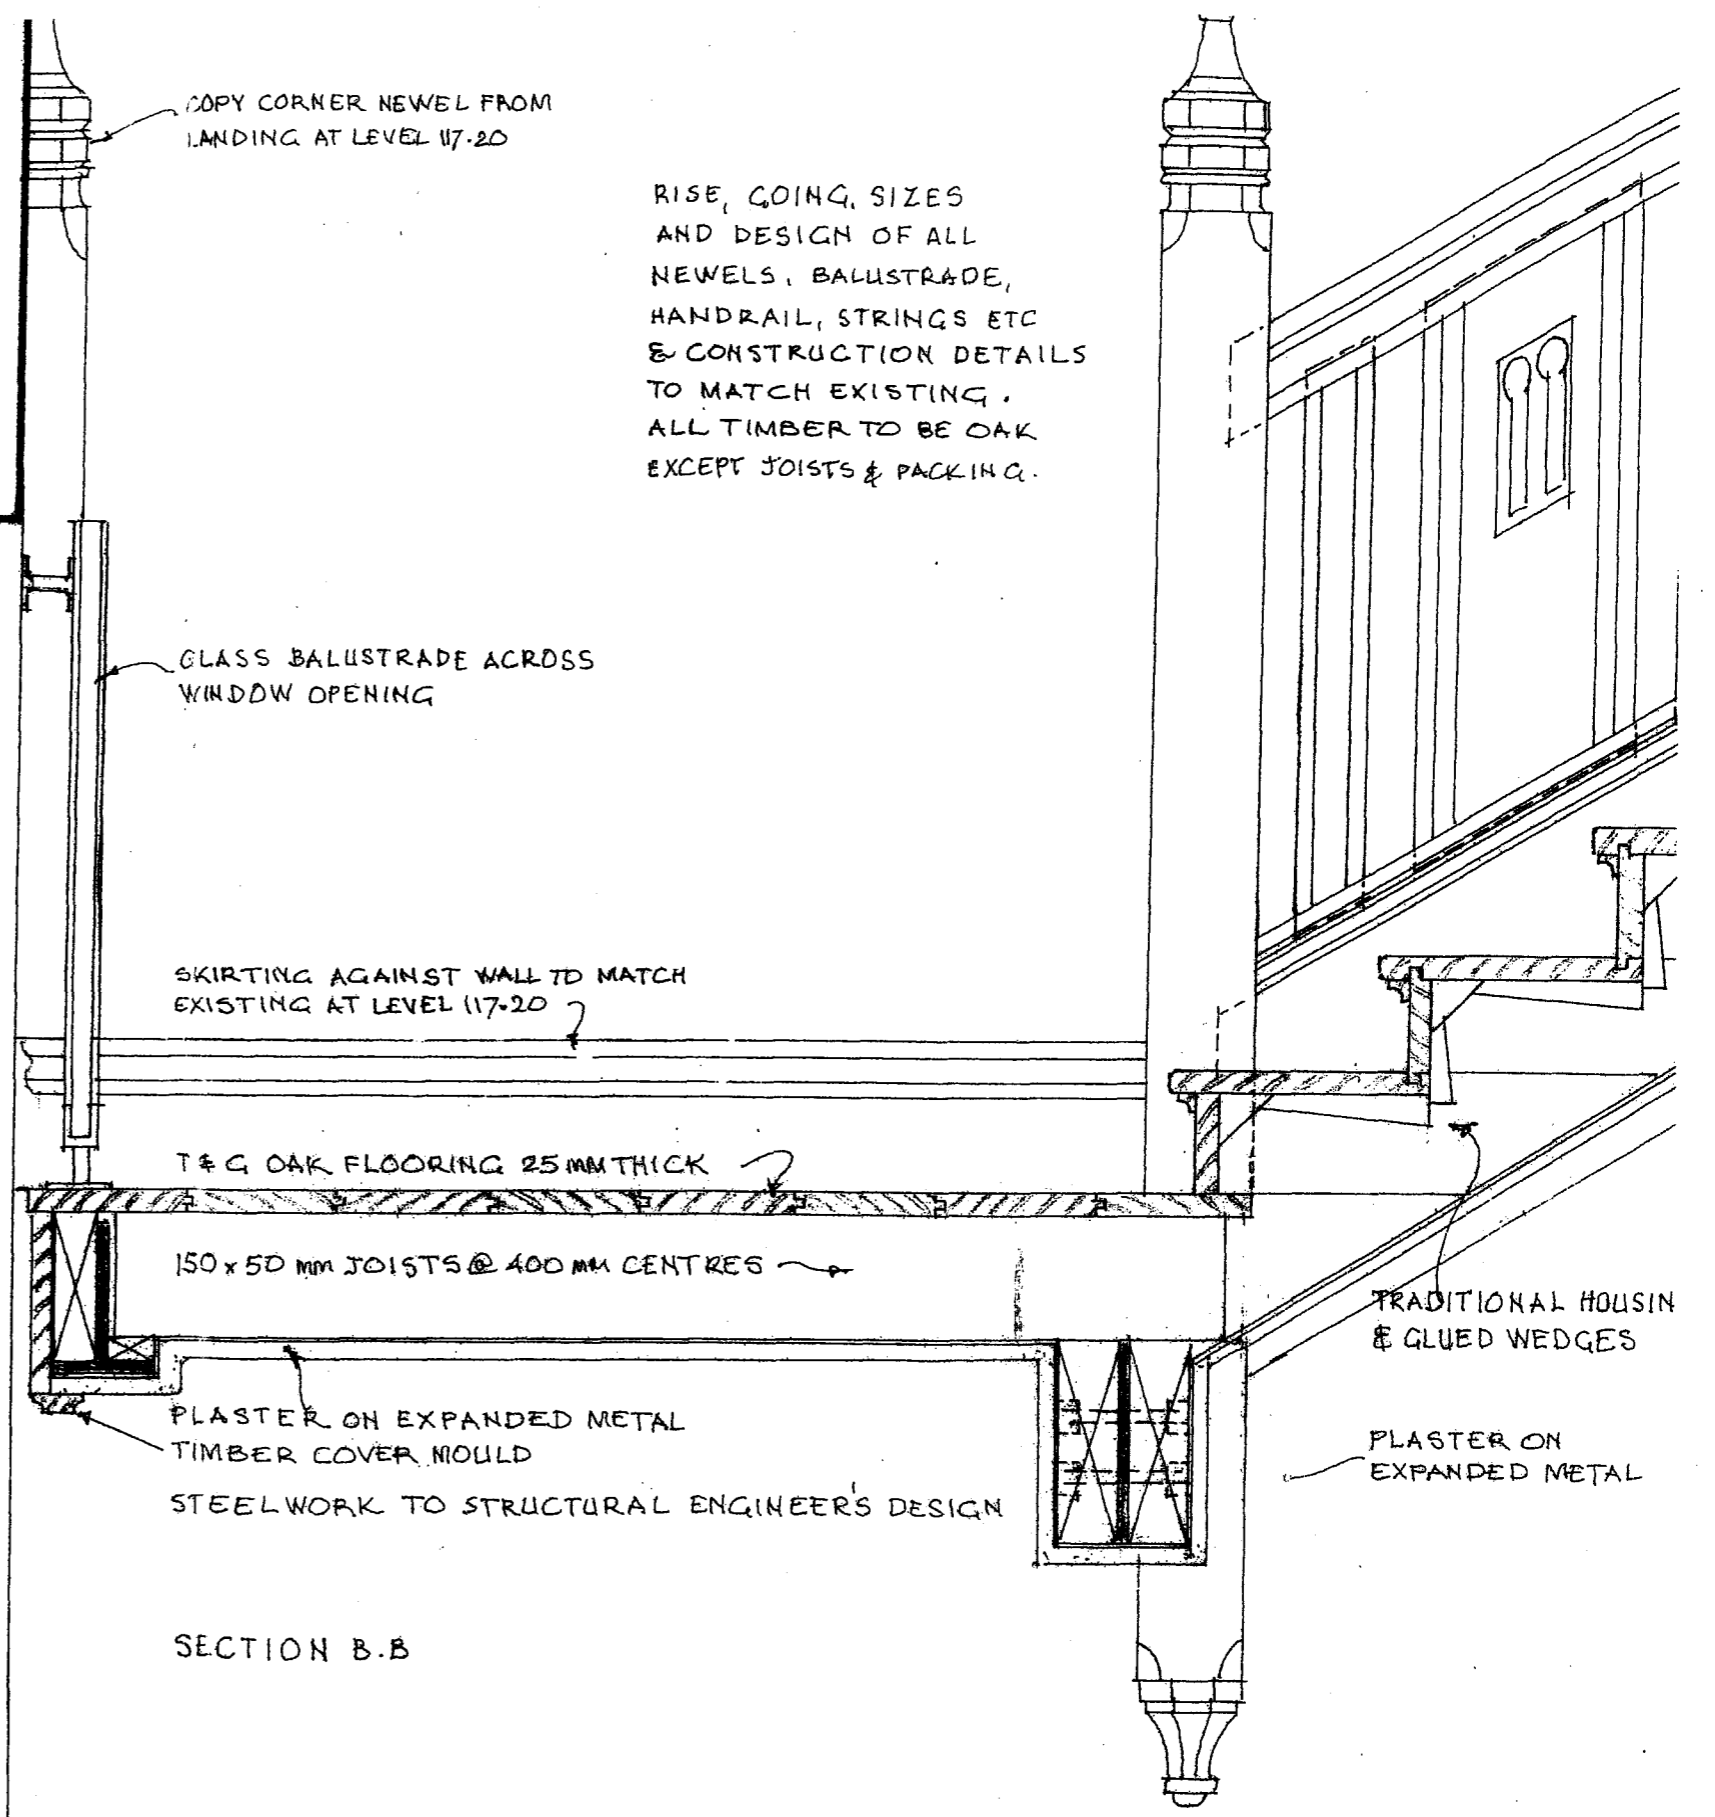

SECTION B.B

RISE, GOING, SIZES AND DESIGN OF ALL NEWELS, BALUSTRADE, HANDRAIL, STRINGS ETC & CONSTRUCTION DETAILS TO MATCH EXISTING. ALL TIMBER TO BE OAK EXCEPT JOISTS & PACKING.

note	date	rev	note	date	dwg status	Project	MRDA	Margaret & Richard Davies & Associates Architects and Conservation Consultants
			DRAFT		CONTRACT	SARUM CHASE, LONDON NW3		20A Hartington Road, London W4 3L T: 020 8994 2803 F: 020 8742 019 e-mail: all@mrda.co.uk
NOTES 1. This drawing must not be scaled 2. The contractor is to check all dimensions on site						Drawing title EXTENSION TO MAIN STAIRCASE PLAN & SECTION B-B	scale 1:50 & 1:10 job number 1123	drawn KS AD-140 date AUG 201 revision
						Client / Organisation Mr. L. Kirschel		