



HATCHED AREAS AT GABLE ENDS:
HEAVY CARVED LIMESTONE

HATCHED AREAS IN-BETWEEN RAFTERS:
STONE LOOK-ALIKE PANELS TO MATCH
GABLE END STONE.

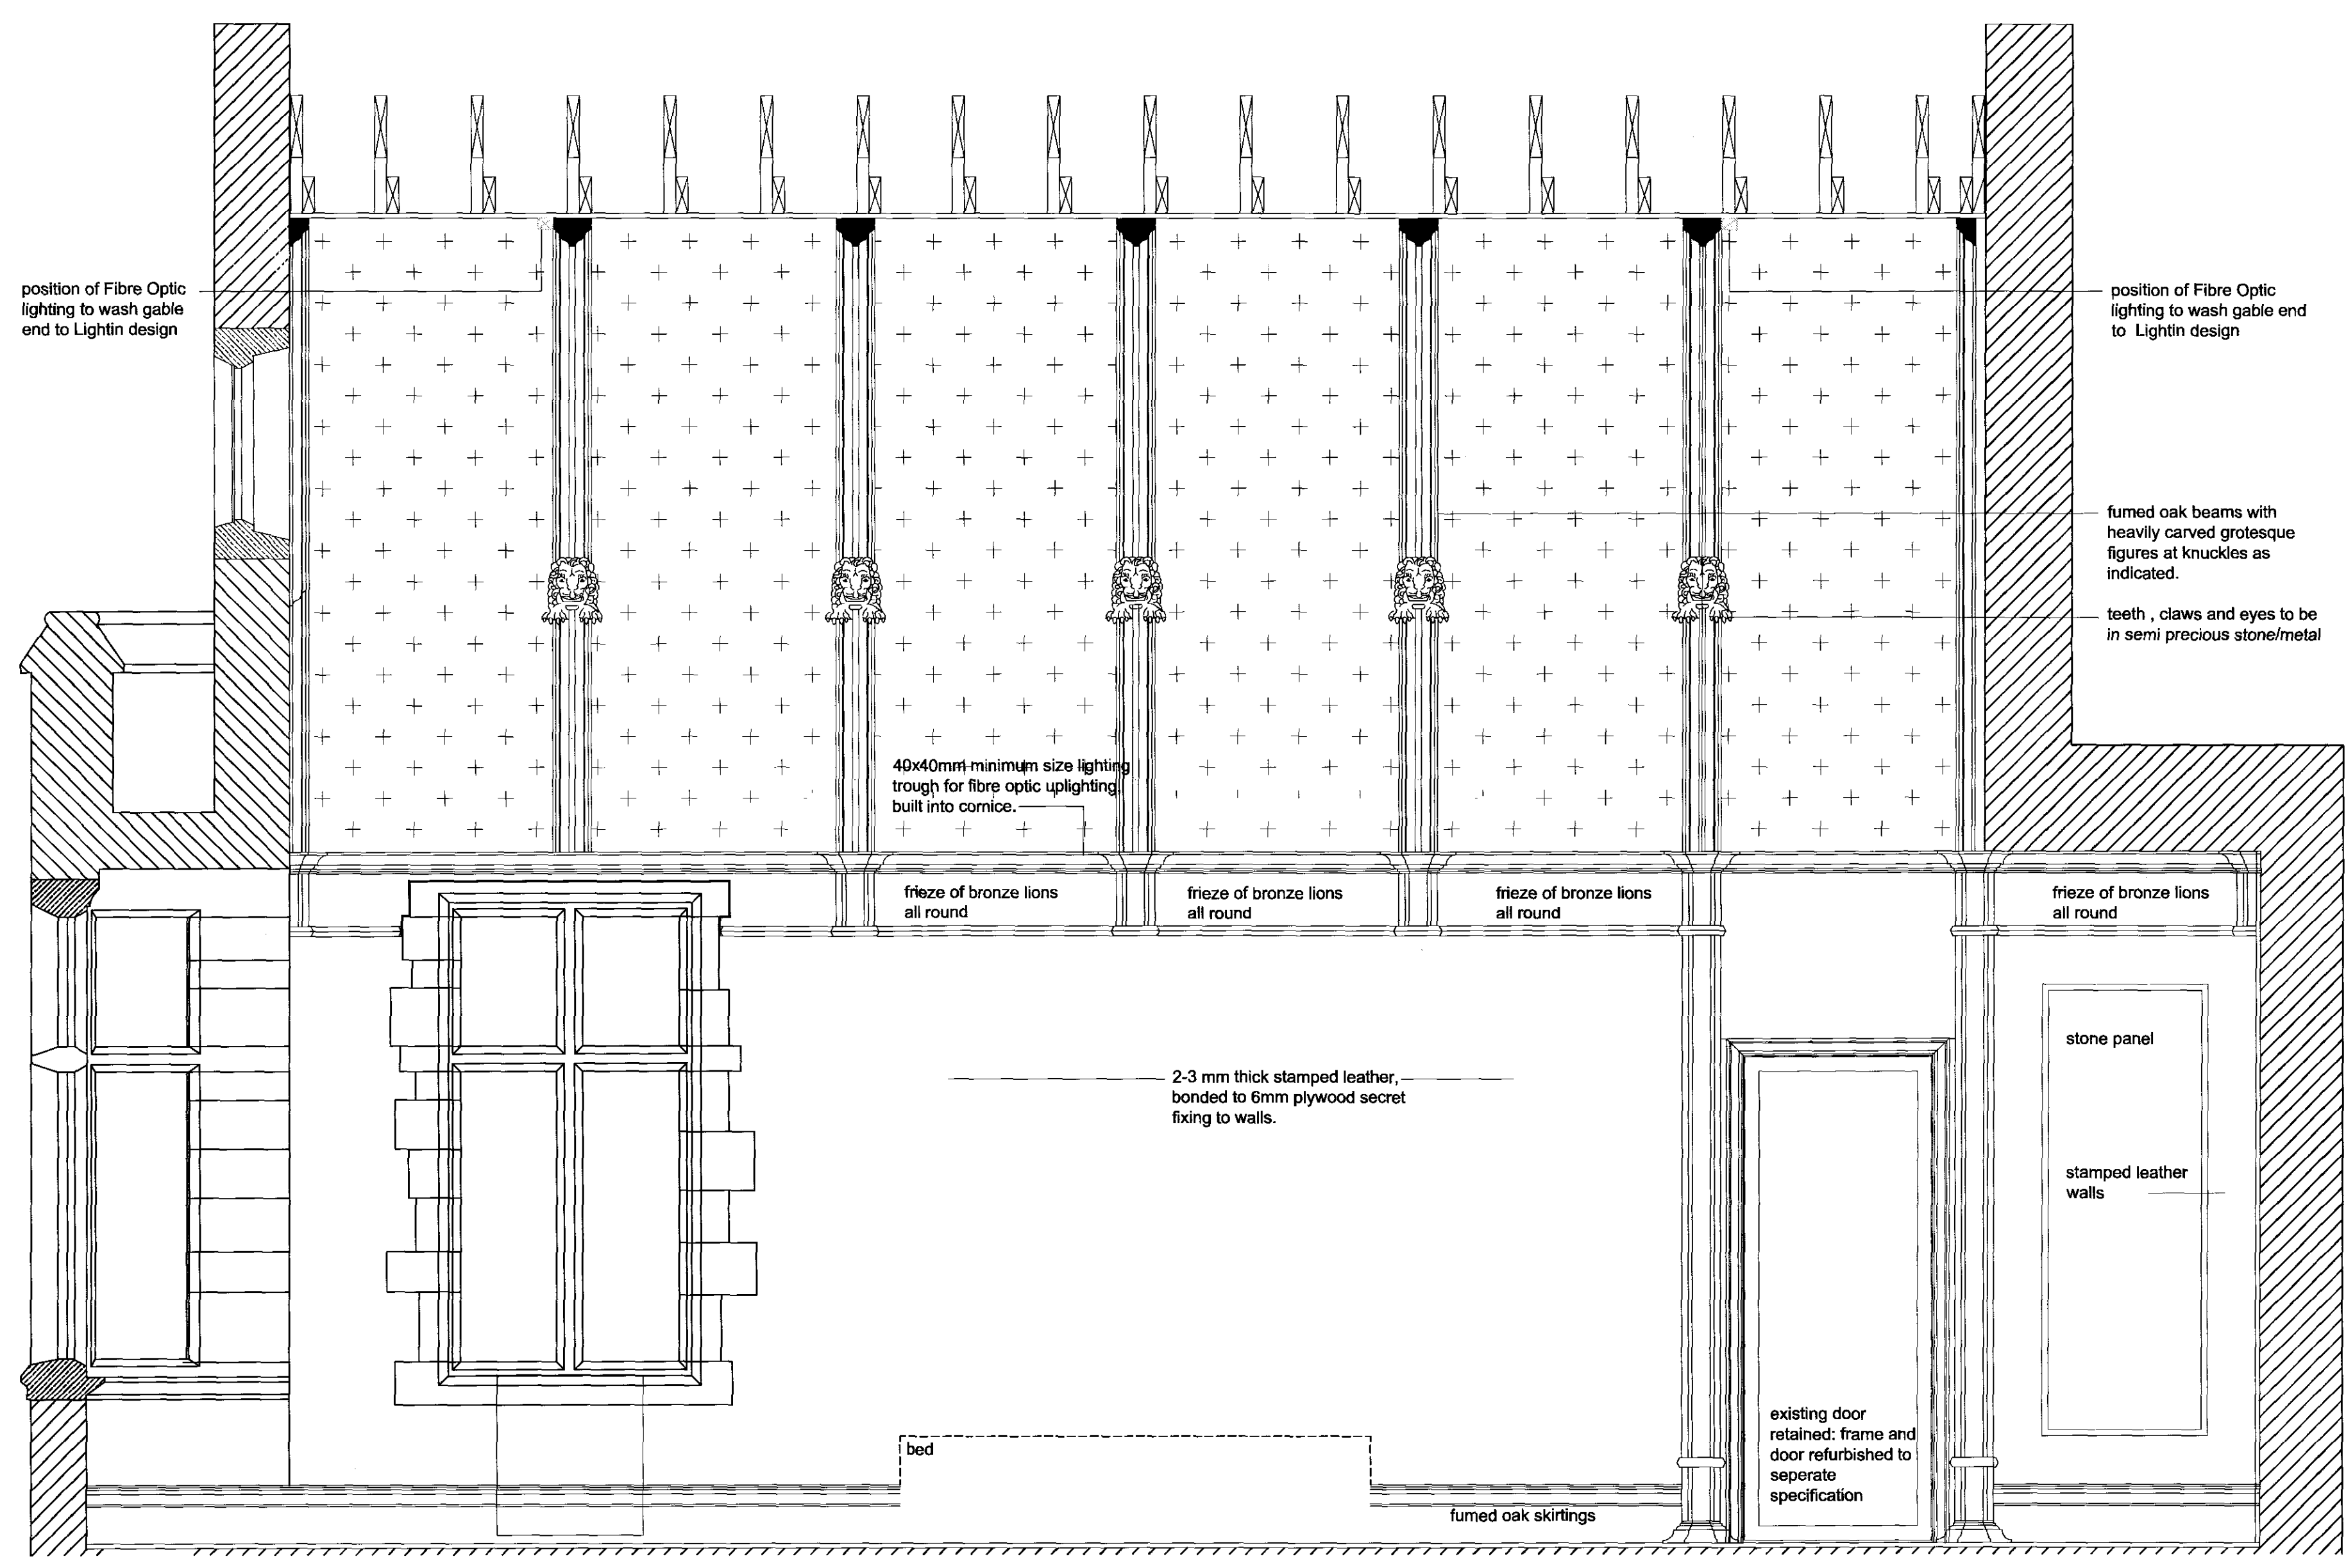

1 MASTER BEDROOM - SECTION
AS 202 scale 1:20 @ A1

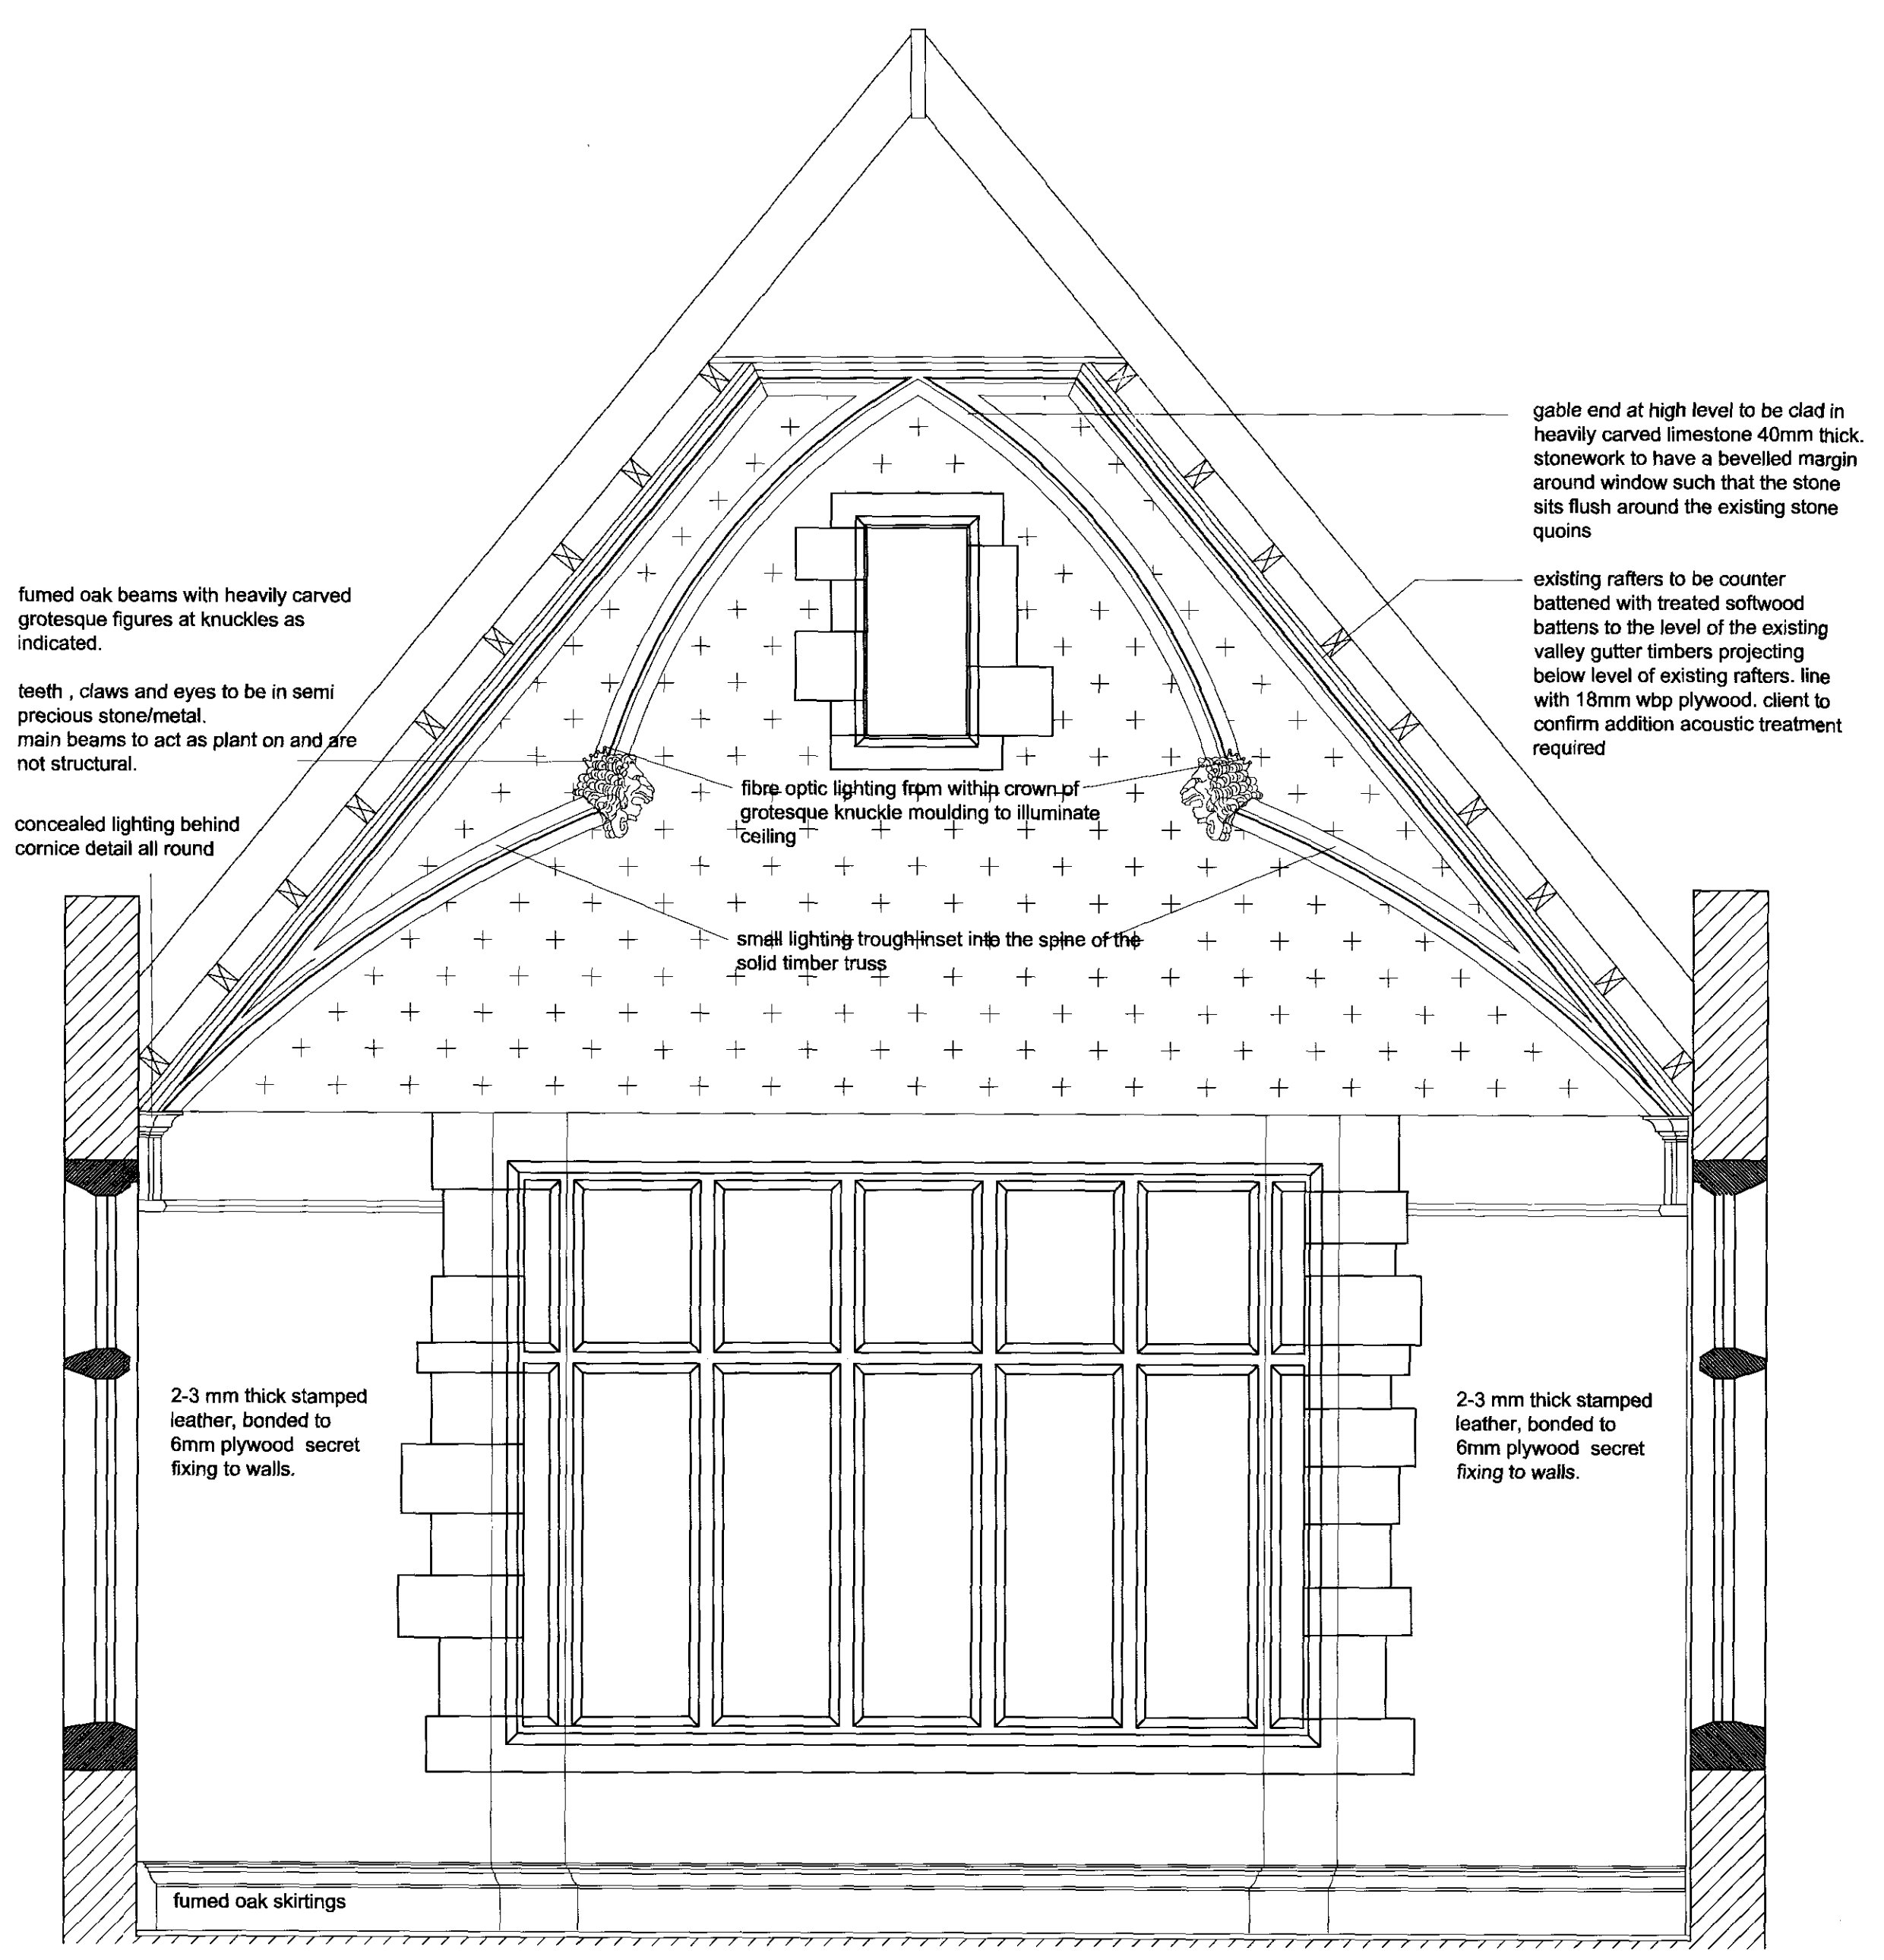

2 MASTER BEDROOM - SECTION
AS 202 scale 1:20 @ A1

PLANNING

LAURENCE KIRSCHER
SARUM CHASE
MASTER BEDROOM CEILING
SECTIONS
SCALE 1:50 @ A1
August 2009

DWG AS 202

antonia infanger
architecture + interiors
third floor, 26 soho square, london W1D 4NU
phone 020 7437 4372 mobile 0795 7281872

DESIGNED TO BE MADE IN CONJUNCTION WITH ALL RELEVANT CURRENT REGULATIONS, STANDARDS, SPECIFICATIONS AND OTHER DOCUMENTS AND PROVIDED BY THE ARCHITECT AND ENGINEERS.
DO NOT SCALE
REFER ALL DIMENSIONS TO ARCHITECT.
IF IN DOUBT ASK.