

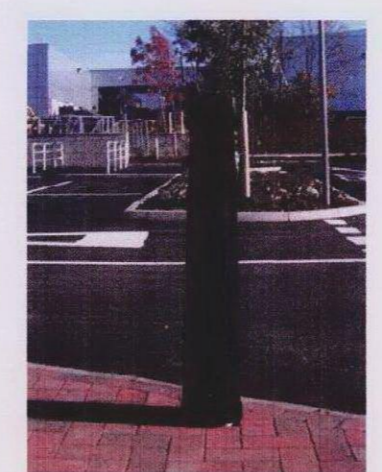
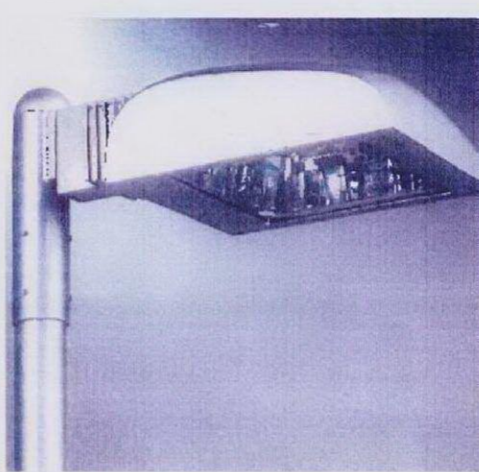


conservation kerb example
Tagore House

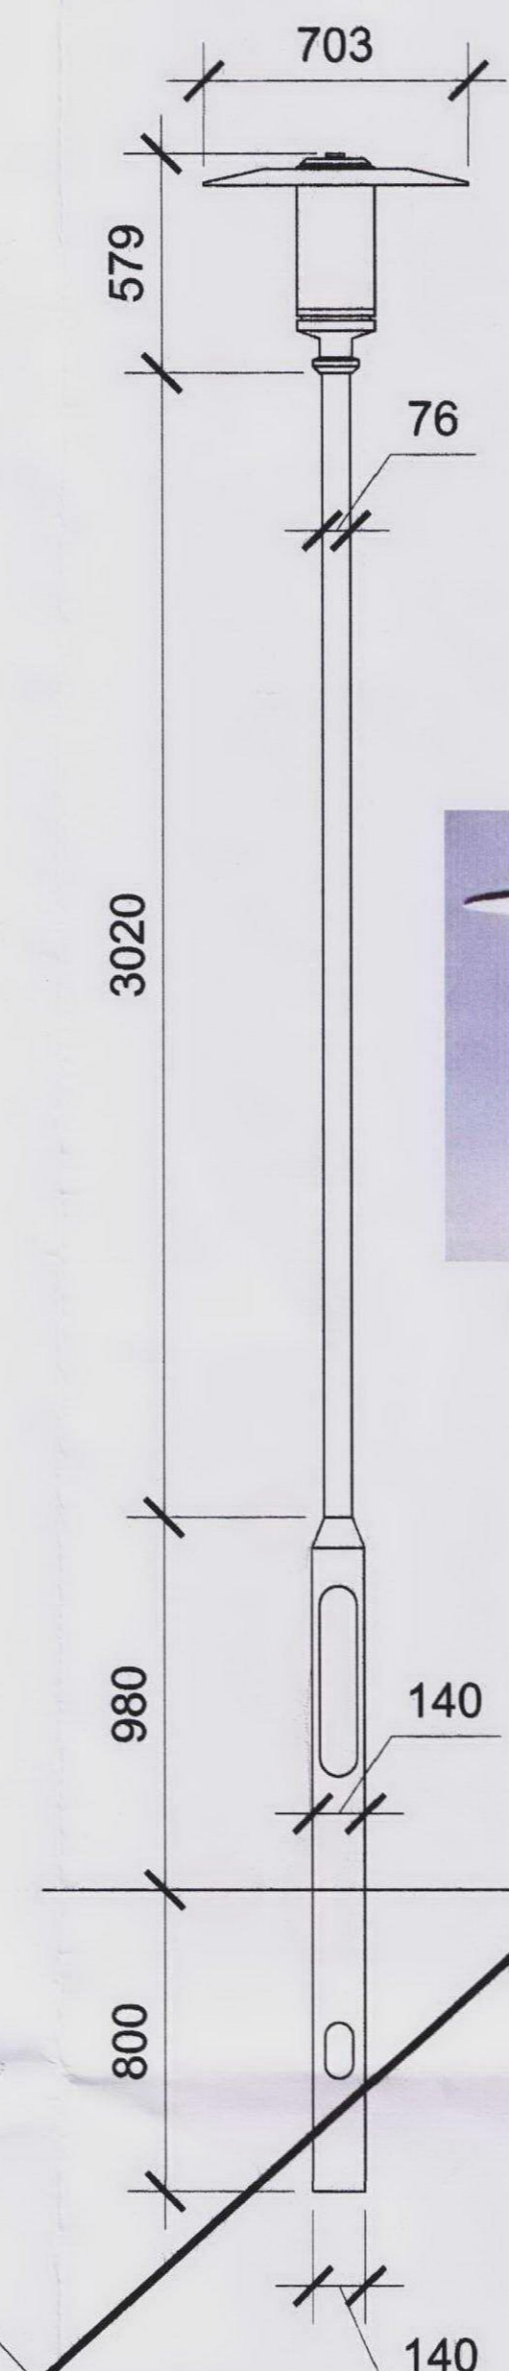


bollard example

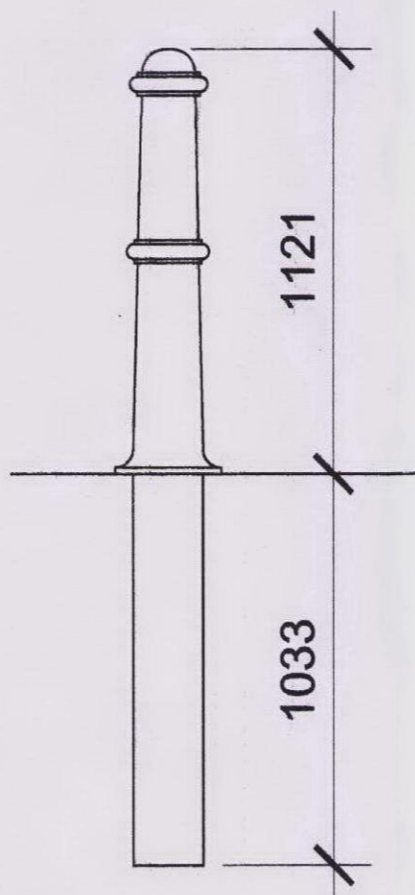


lighting column lamp
lighting type 'B'



lighting column lamp
lighting type 'A'

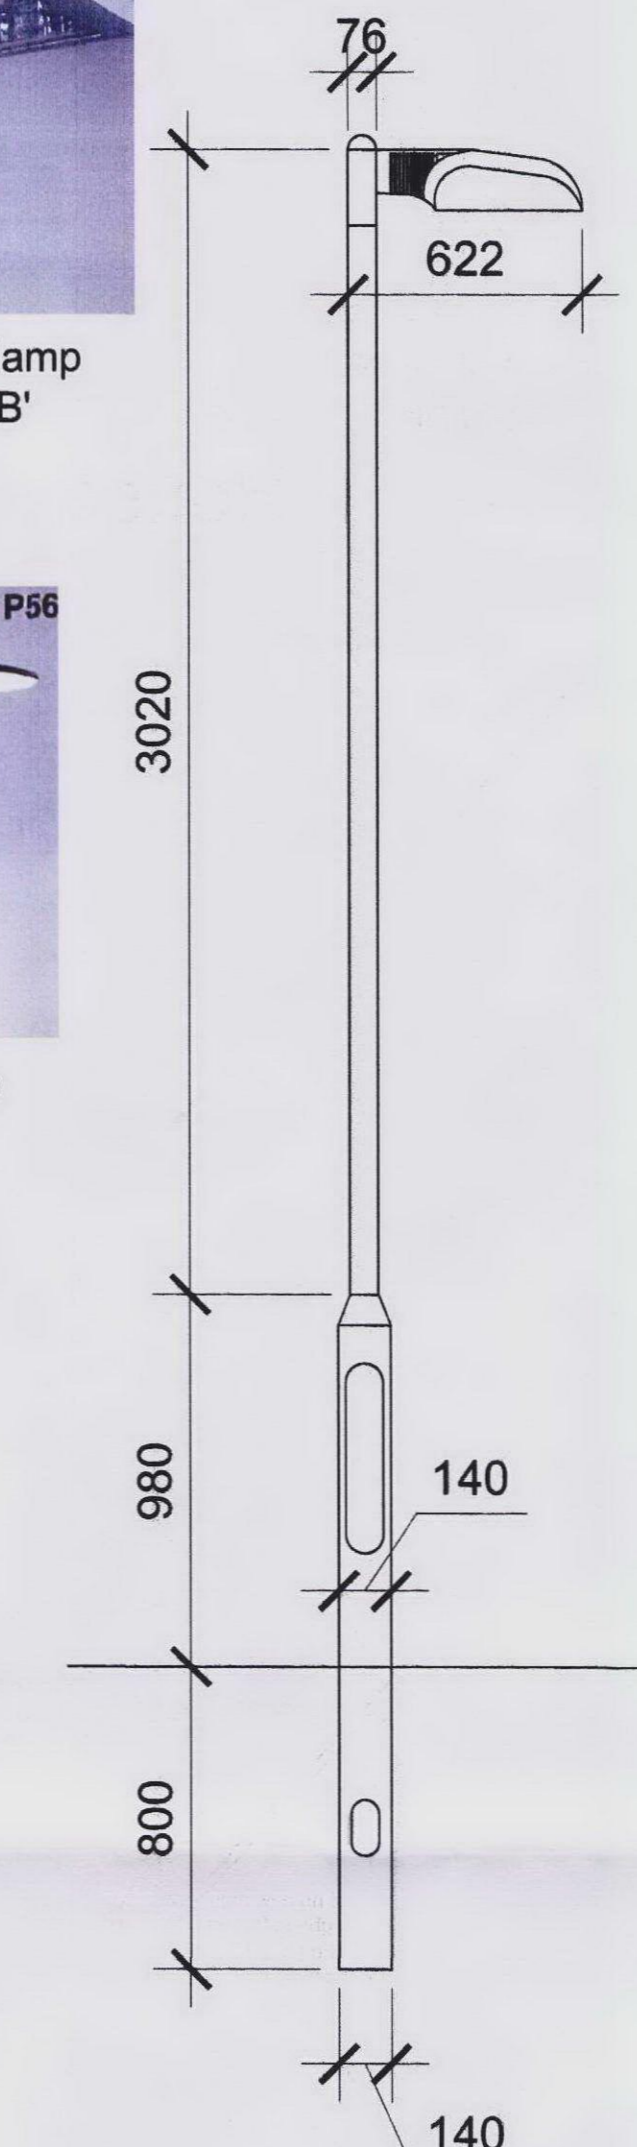

bell bollard example

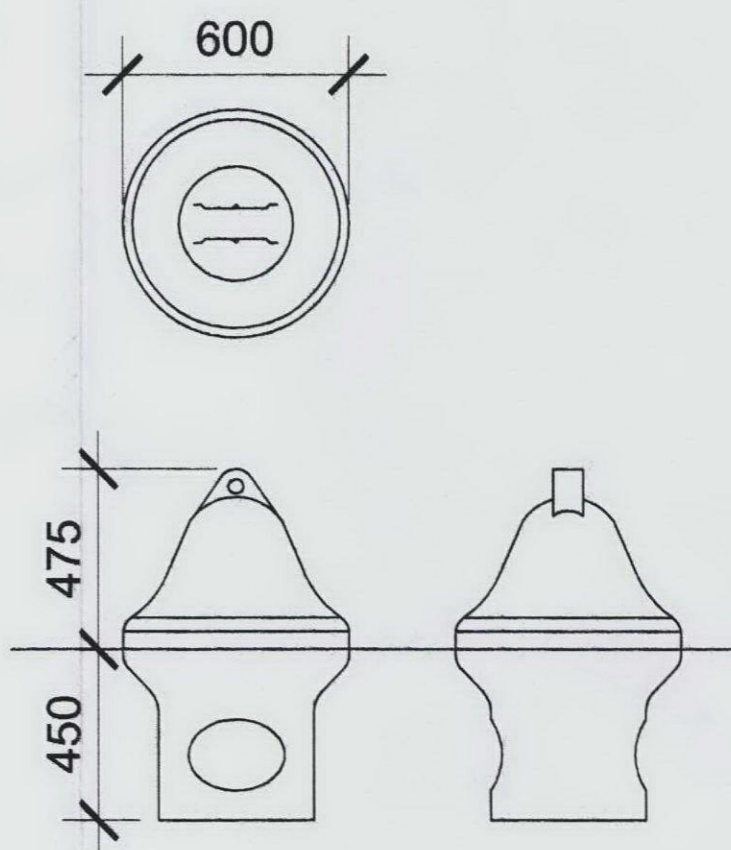

bell bollard plan & elevation

shrub landscaping

group 1 (plants between 0-1m high)

proposed planting to be a selection of-

shrub type	description	initial planting height (cm)	density per sqm
coloneaster horizontalis	creeping or horizontally spreading half evergreen shrub up to 50cm high, flowers in June.	15-30	3
hypericum calycinum	evergreen foliage for massing with golden flowers.	15-30	3
ribs alpinum	deciduous shrub rarely slightly more than 1m high, branching from the ground, flowers April-May.	15-30	4
juniperus horizontalis	prostrate evergreen shrub with very ascending branches, very occasionally up to 1m high, spread 1-2m or more.	15-30	2

group 2 (plants between 1-1.5m high)

proposed planting to be a selection of-

shrub type	description	initial planting height (cm)	density per sqm
maehonia aquifolium	evergreen, holly like leaves spreading and grows well in shade and under trees, flowers in March-April 1-1.5m high.	45/60	3
coloneaster integerrimus	upright deciduous shrub, foliage of loose habit, good hilage and colourful berries, flowers in May, 1-2m high.	45/60	3
ribs nigrum	upright, unarmed deciduous shrub, flowering currents 1-2m high, flowers in April-May.	45/60	4
spiraea media	low, semi upright deciduous shrub (sometimes of spreading habit) flowers in April-May 1-1.5m high.	30/45	4
pontantilla fruticosa	low compact twiggy shrub barely 1m high, long flowering yellow blooms, flowers from May to September.	30/45	4
ribs petraeum	upright or prostrate deciduous shrub (depending on the situation) up to 1.5m high, flowers in May.	30/45	3

group 3 (plants between 1-2m high)

proposed planting to be a selection of-

shrub type	description	initial planting height (cm)	density per sqm
pontantilla fruticosa	low, compact, twiggy shrub barely 1m high, long flowering yellow blooms, flowers from May to September.	30/45	4
ribs petraeum	upright or prostrate deciduous shrub (depending on the situation) up to 1.5m high, flowers in May.	30/45	3
spiraea media	low, semi upright deciduous shrub (sometimes of spreading habit) flowers in April-May 1-1.5m high.	30/45	4
spirea saliflora	twiggy deciduous shrub, 1-2m high, spreading by underground runners, flowers in June-August.	45/60	3
coloneaster integerrimus	prostrate as well as upright deciduous shrub of loose habit, 1-2m high flowers in May.	45/60	3
physocarpus opulifolius	dense, twiggy deciduous shrub, 1-2m high, flowers in June.	45/60	3

group 4 (plants between 0-2m high) selected as suitable for shaded locations

shrub type	description	initial planting height (cm)	density per sqm
coloneaster salicifolius		15-30	3
maehonia aquifolium		15-30	3
uilex europaeus		30-45	4

group 5 (climbers)

parthenocarpous tricuspidata 'velchii' and hederia colchica 'sulphur heart' two plants per station (2.5m o/c in 3litre pots)

notes:

any discrepancies should be reported immediately

all dimensions should be checked on site prior to commencement of work

site/survey based on ordnance information provided

by prodact systems plc, (www.promap.co.uk)


prodact does not guarantee that all past or current uses or features will be identified in the product

the product does not give details about the actual state or condition of the site nor should it be used or taken to indicate or exclude actual suitability or unsuitability of the site for any particular purpose, or relied upon for determining suitability or value,

or used as a substitute for any physical investigation or inspection.

drawings to be read in accordance with the dwelling emission rate (der/ter) calculation, the building must be built 'as designed' meeting the criteria set for air permeability.

© HERTFORD PLANNING SERVICE

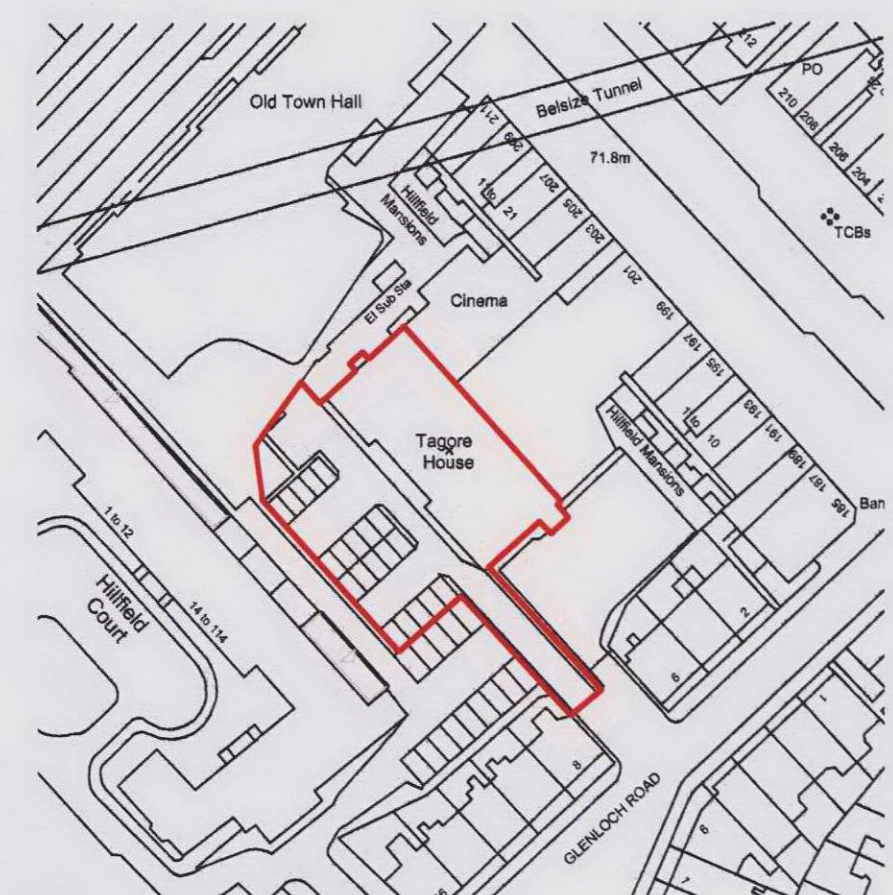

1:1250 Location Plan

28.04.09	alterations made in accordance with client's requirements	A
13.05.09	further alterations made for a planning application	B
21.05.09	amendments made to suit site conditions	C
13.10.09	bell bollard added as requested by the LPA	D

hps Hertford Planning
Architecture & Planning

Westgate House, 37-41 Castle Street,
Hertford, Herts SG14 1HH
Tel: 01992 552173 Fax: 01992 587643
Email: contact@hertfordplanning.co.uk
www.hertfordplanning.co.uk

Chartered Institute of Architectural Technologists

Client	Apollo Group
Project	Tagore House NW3 4BU Camden
Drawing	working drawings Proposals
Date	13/10/09
Scale	1:100 & 1:1250
Sheet size	A1
Drawn	d.k.s