

This drawing may not be reproduced, made use of or issued to a third party without permission of : Baqus Denley King
 DO NOT SCALE - All dimensions to be verified on site
 THIS IS A CAD DRAWING - DO NOT ALTER

Original Sheet Size A3


0	INITIAL ISSUE		
REV.	DESCRIPTION	BY	DATE

DRAWN	DATE	CHECKED	DATE	APPRD	DATE
	--/--		--/--	--/--	--/--

CLIENT
BIRKBECK COLLEGE


PROJECT
39-47 GORDON SQUARE

DRAWING TITLE
LOCATION PLAN

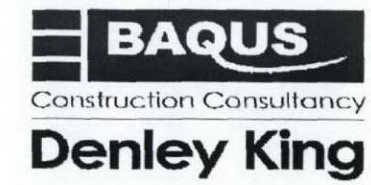

DEAN PARK HOUSE, 8 - 10 DEAN PARK CRESCENT
 BOURNEMOUTH, DORSET, BH1 1HL
 Tel: 01202 204888 www.baqus.co.uk

DRAWING No. **BDK/29051/LP1**
 SCALE **1:1250** REV. **A**

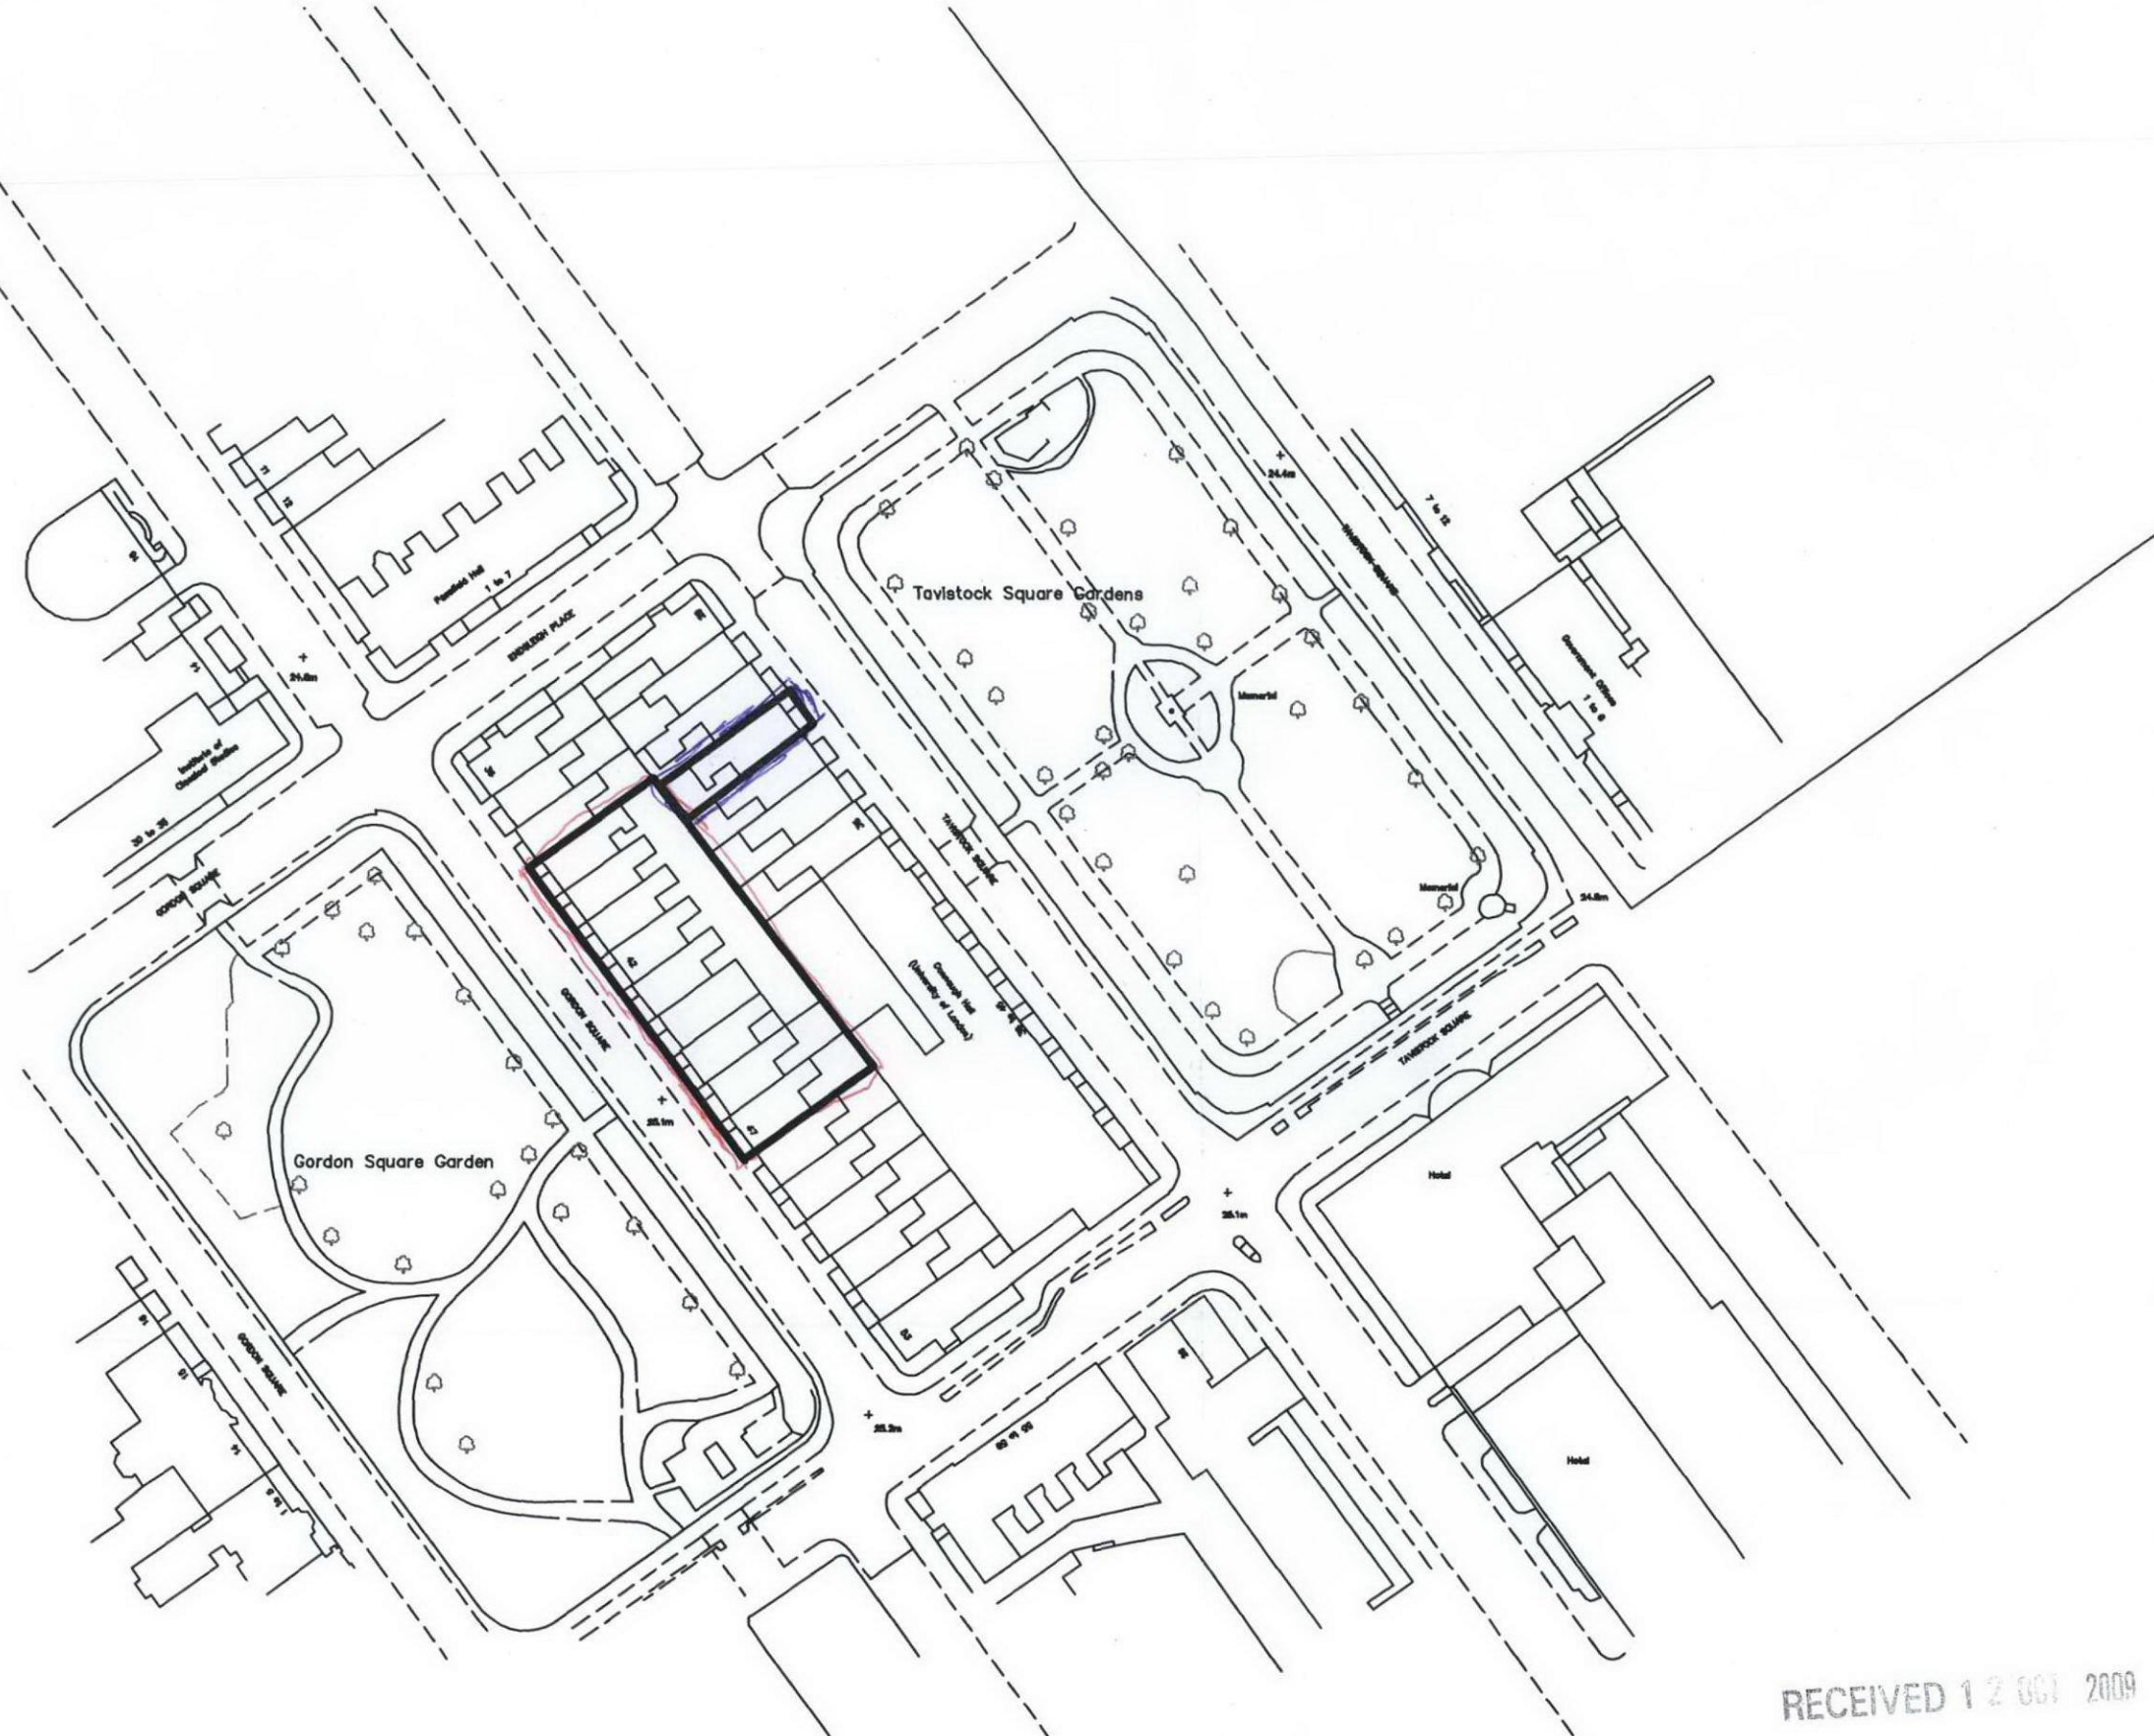

RECEIVED 12 OCT 2009

? Crown Copyright 2009. All rights reserved. Licence number 100020449