



Elevation

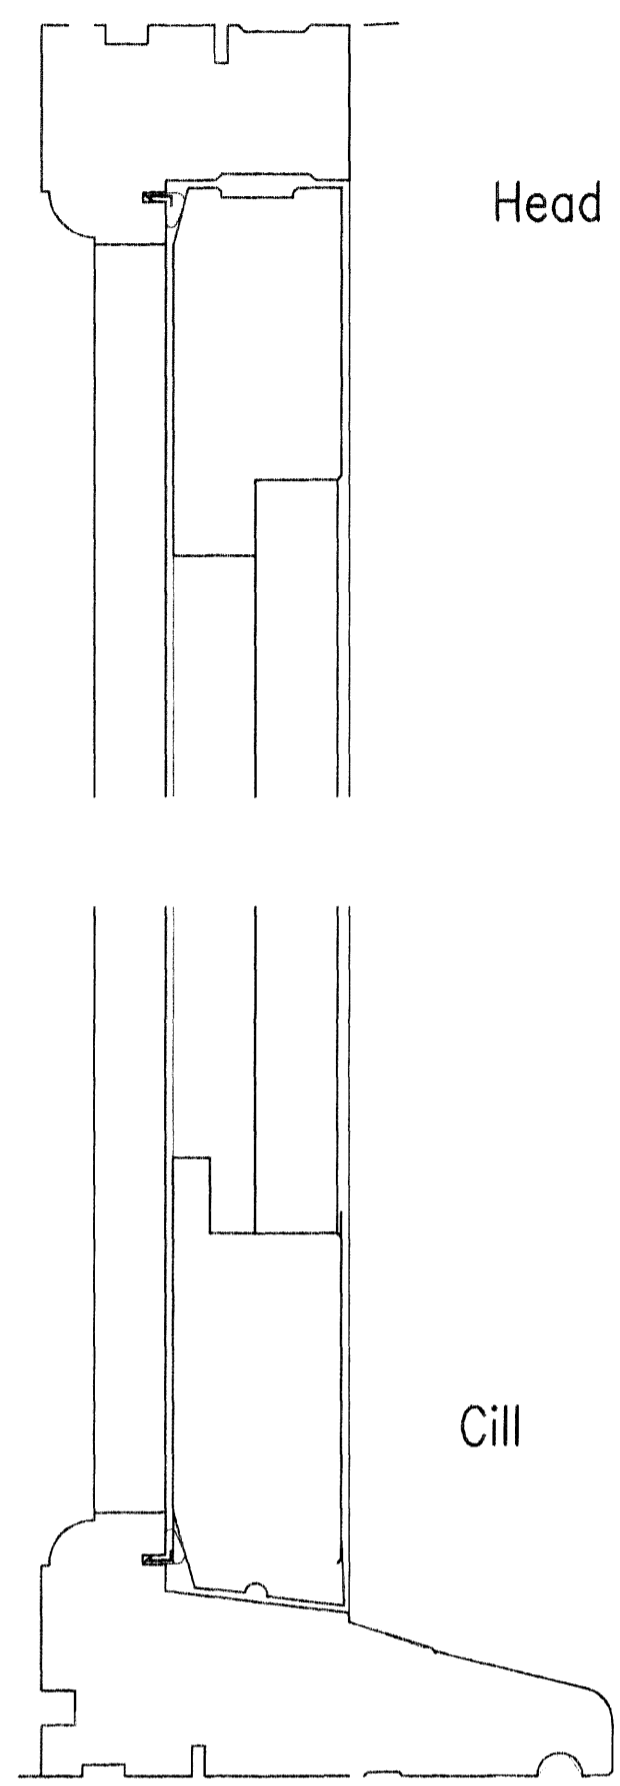


Head

Cill

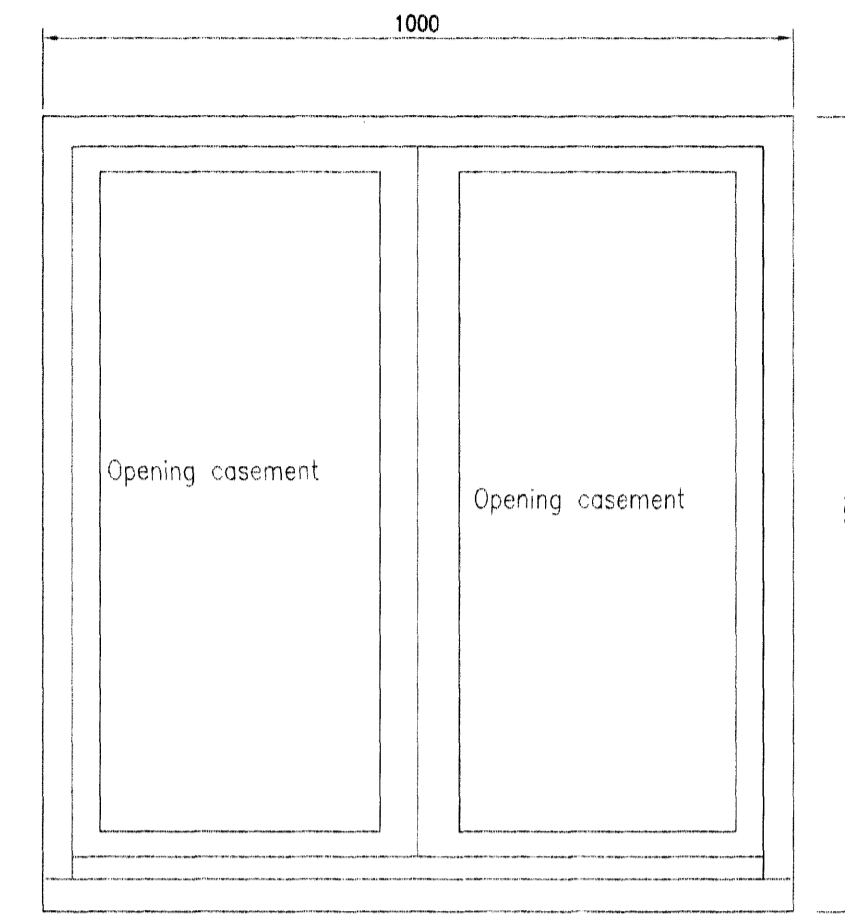


Elevation

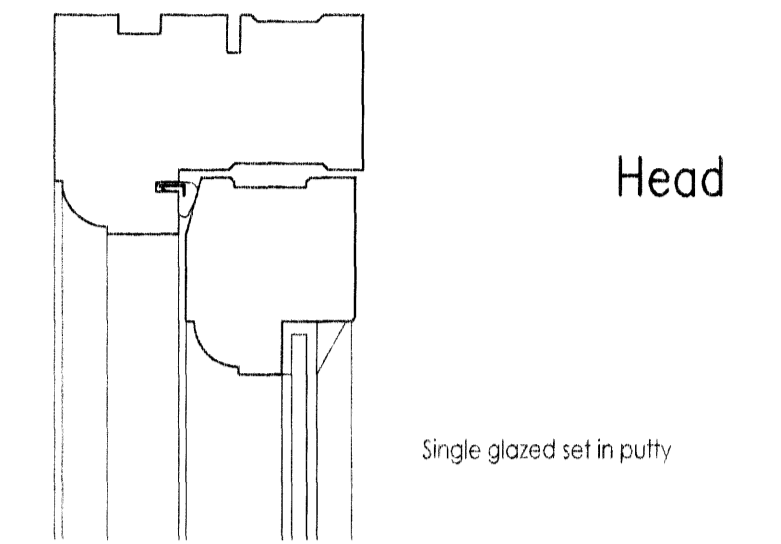


Head


Single glazed set in pulley

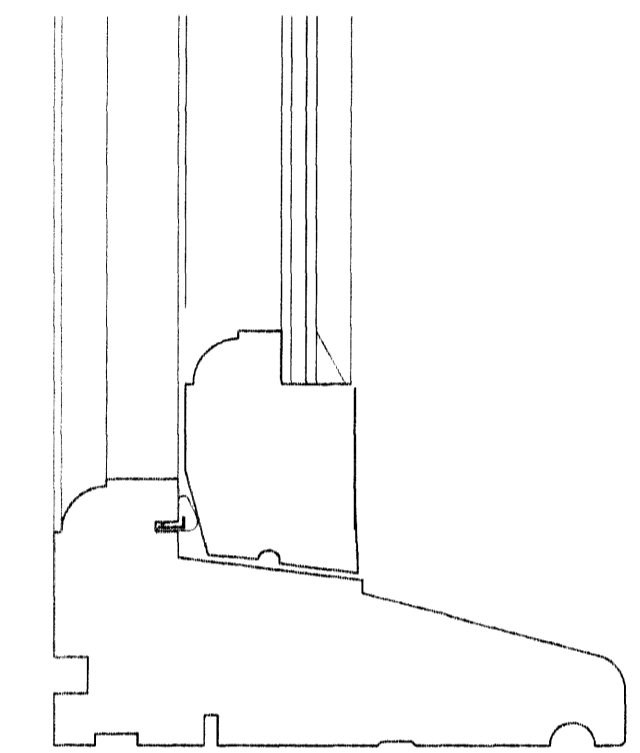


Cill

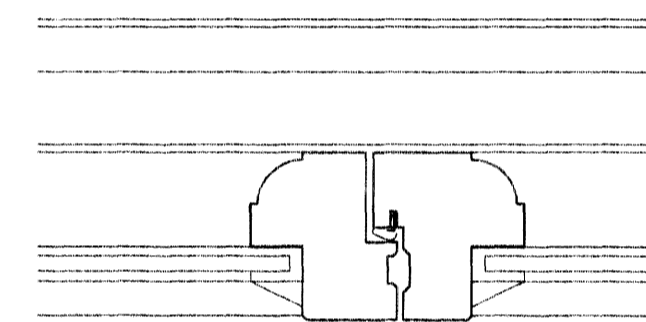


Meeting stile

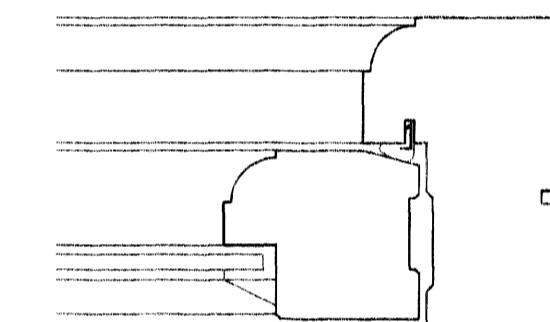


Sash stile and  
frame jamb

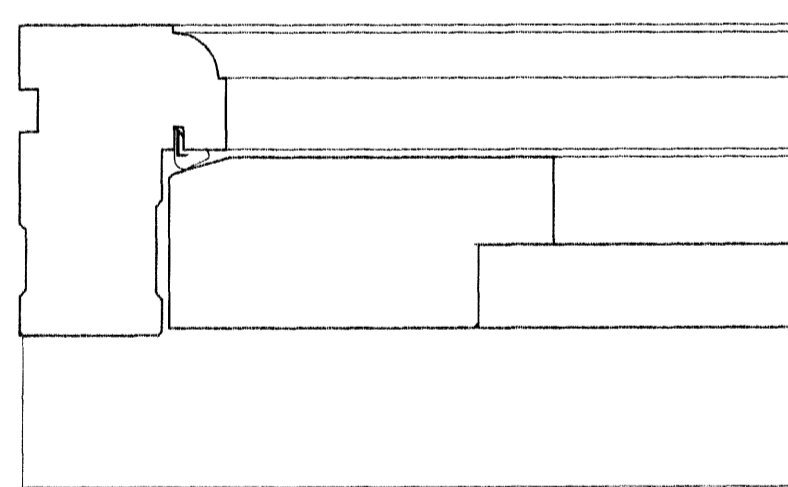

Jamb

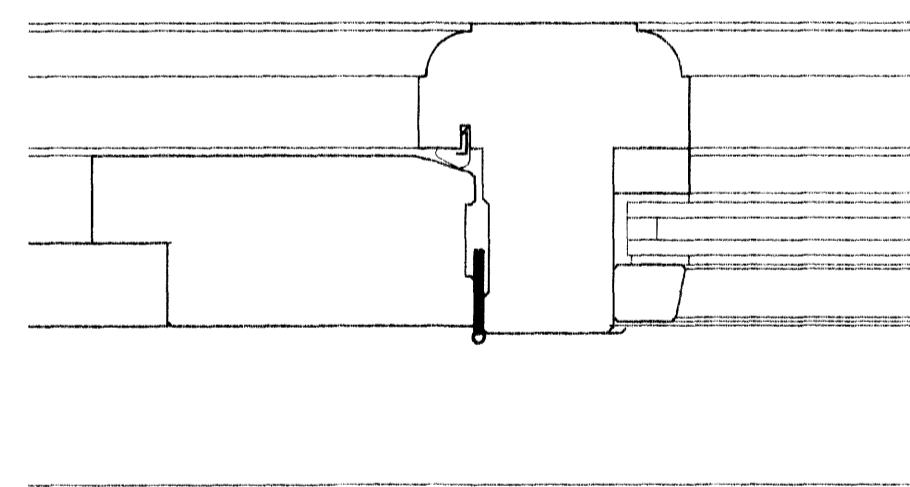

Mullion

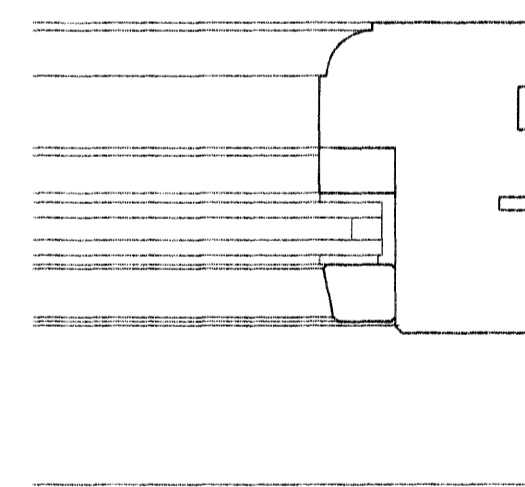

Jamb


**Whymark & Moulton**  
 Chartered Surveyors &  
 Building Engineers  
 20 North Street  
 Sudbury Suffolk, CO10 1RB  
 Tel: 01787 371371 Fax: 01787 319966



Project **33 MORNINGTON TERRACE  
CAMDEN**  
 Joinery Details  
 Scale **1:2, 1:10** Date **Sept2009**  
 Drawing No **08/102- 05**

Amendments