


Existing Elevation

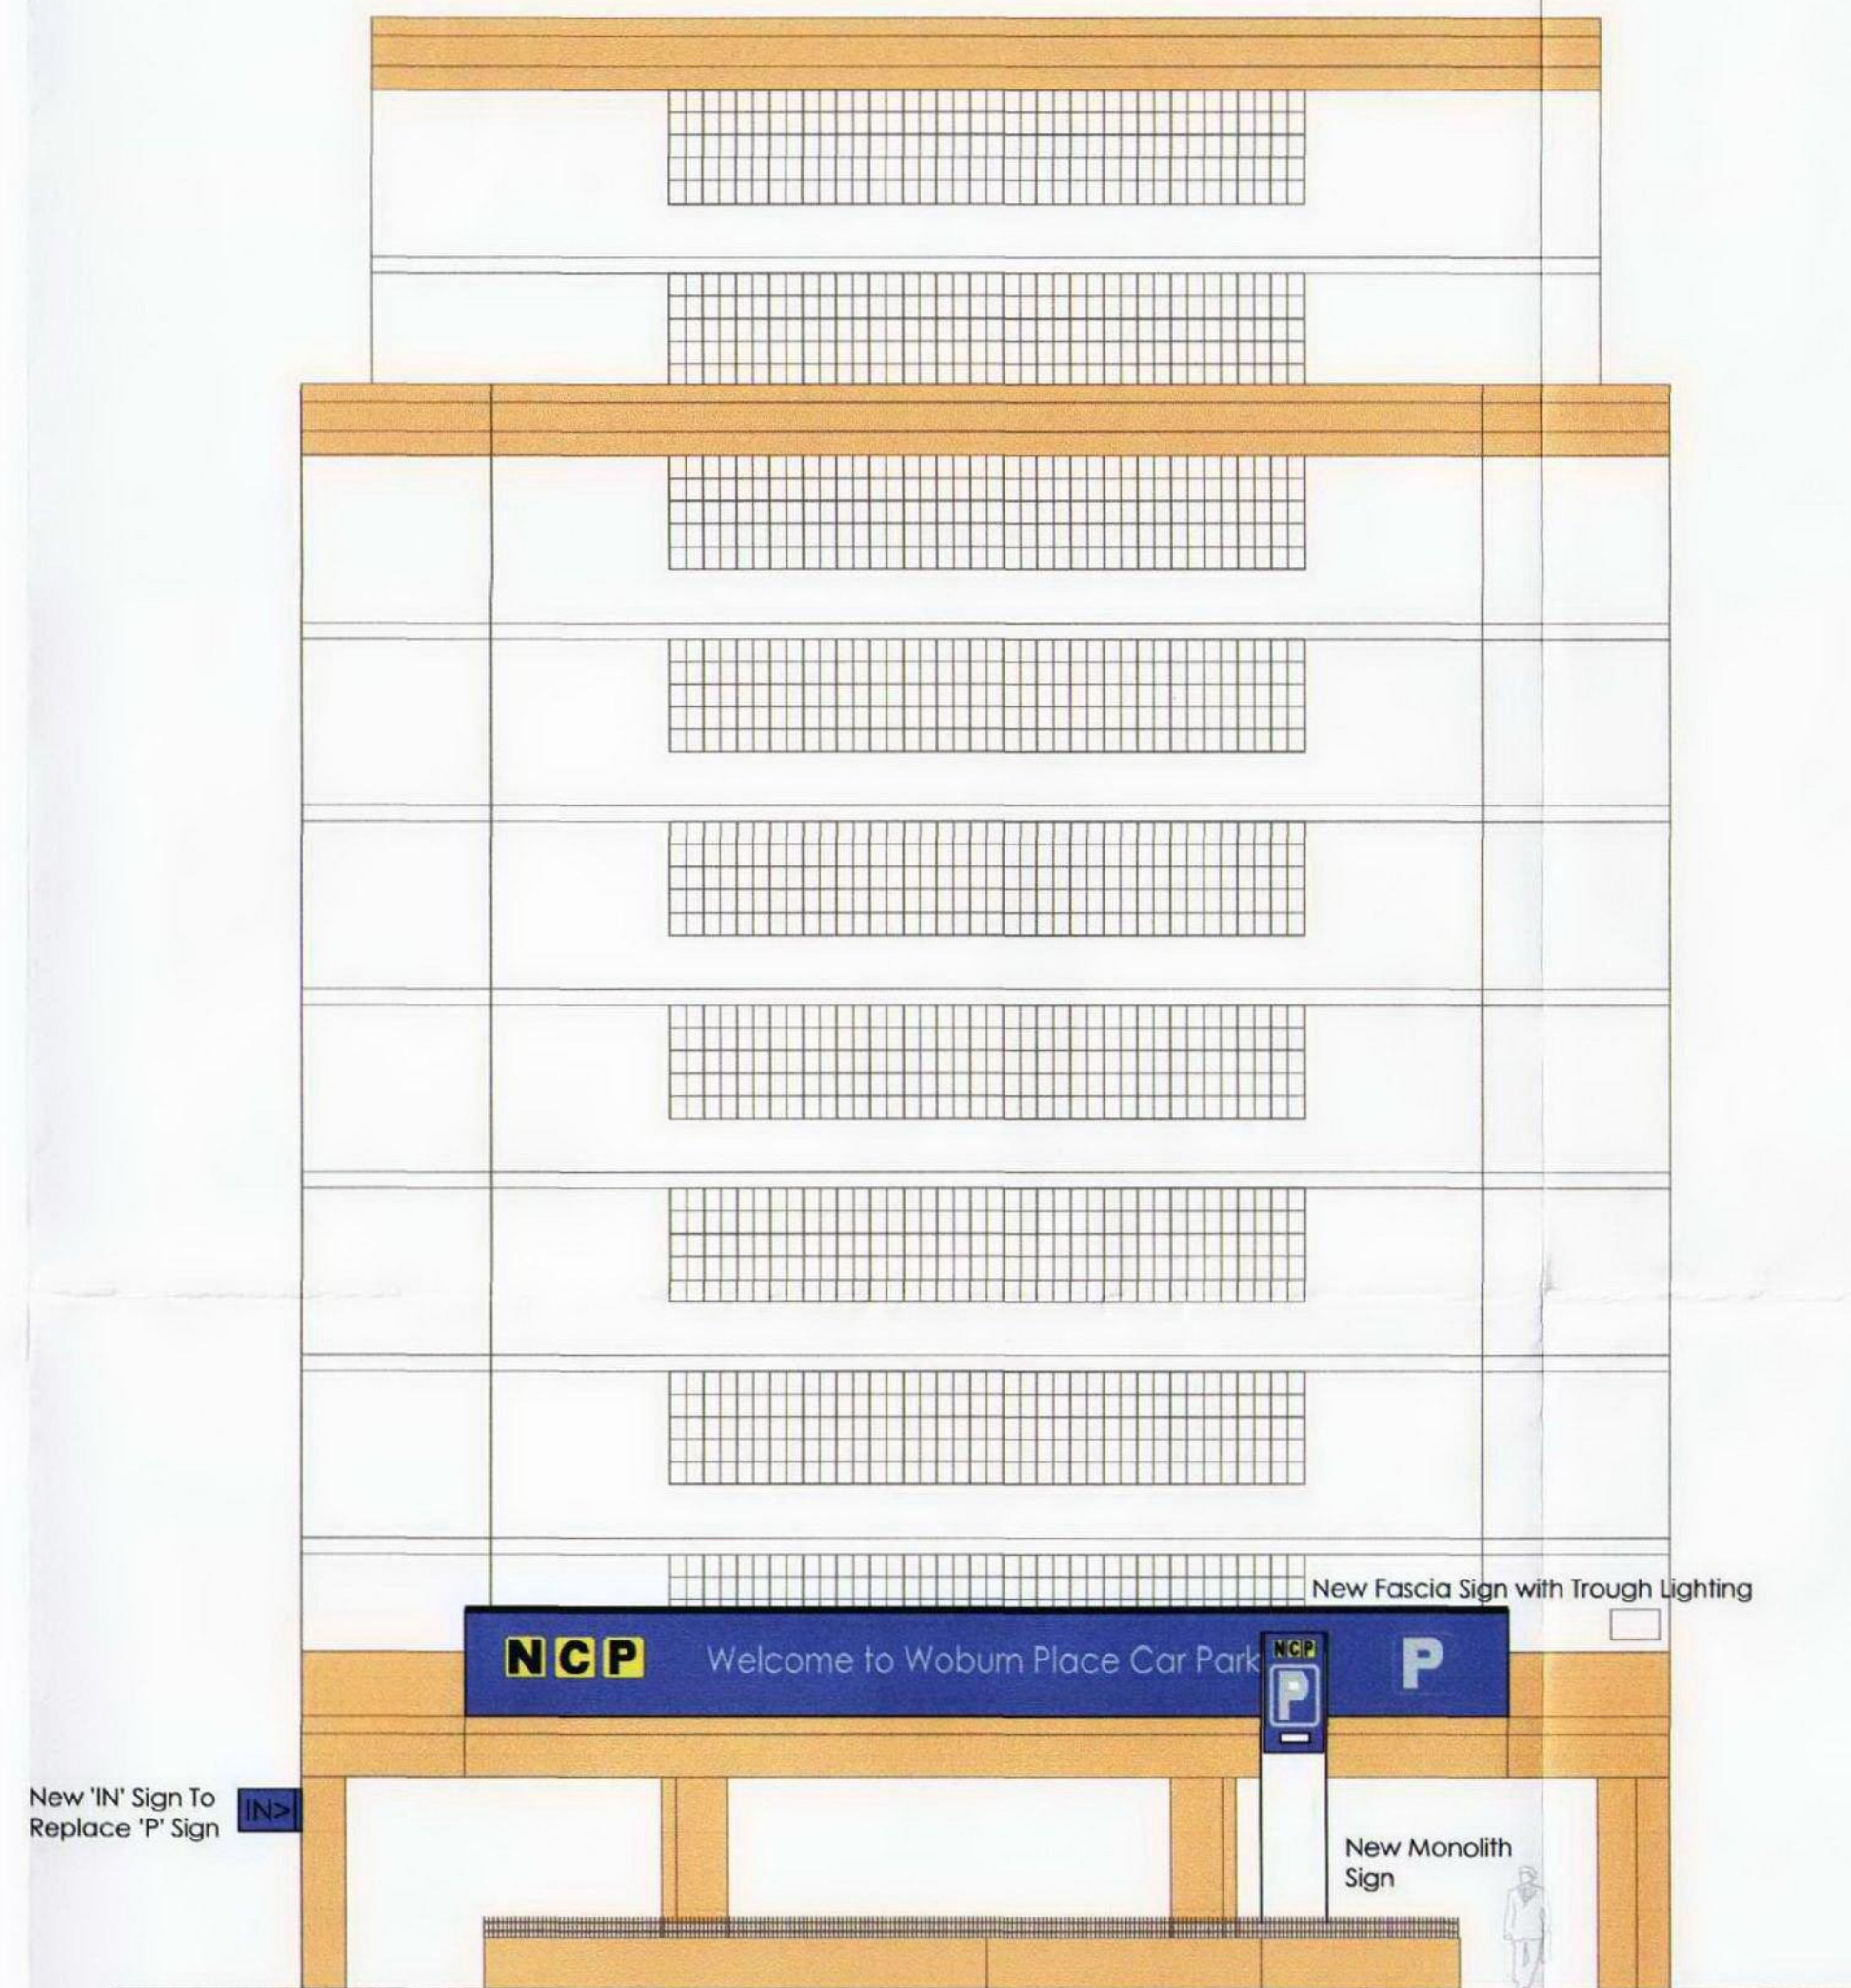

Proposed Elevation

Notes

Woburn Place Underground Car Park
London WC1H 0ND
Spaces: 90
Maximum Height: 2.06m
Open: 24 Hours
Payment: Credit Cards Accepted

rev	description	dwn	chk	date
-----	-------------	-----	-----	------

revisions

client



job

Woburn Place U/G Car Park
London

description

Proposed & Existing Front
Elevations

<u>drw. no.</u> 000666/101		<u>cad ref</u> 000666_101.dwg	
<u>date</u> Aug 2009	<u>scale</u> 1:50@A1	<u>drawn</u> B.L.	<u>checked</u> B.L.



PBM BUILDING SERVICES LTD.
70 Whalebone Lane South, Dagenham, Essex, RM8 1BB
Tel: 020 8595 5566 Fax: 020 8595 7766
E-Mail: pbm@pbmgroup.co.uk