




ELEVATION 04

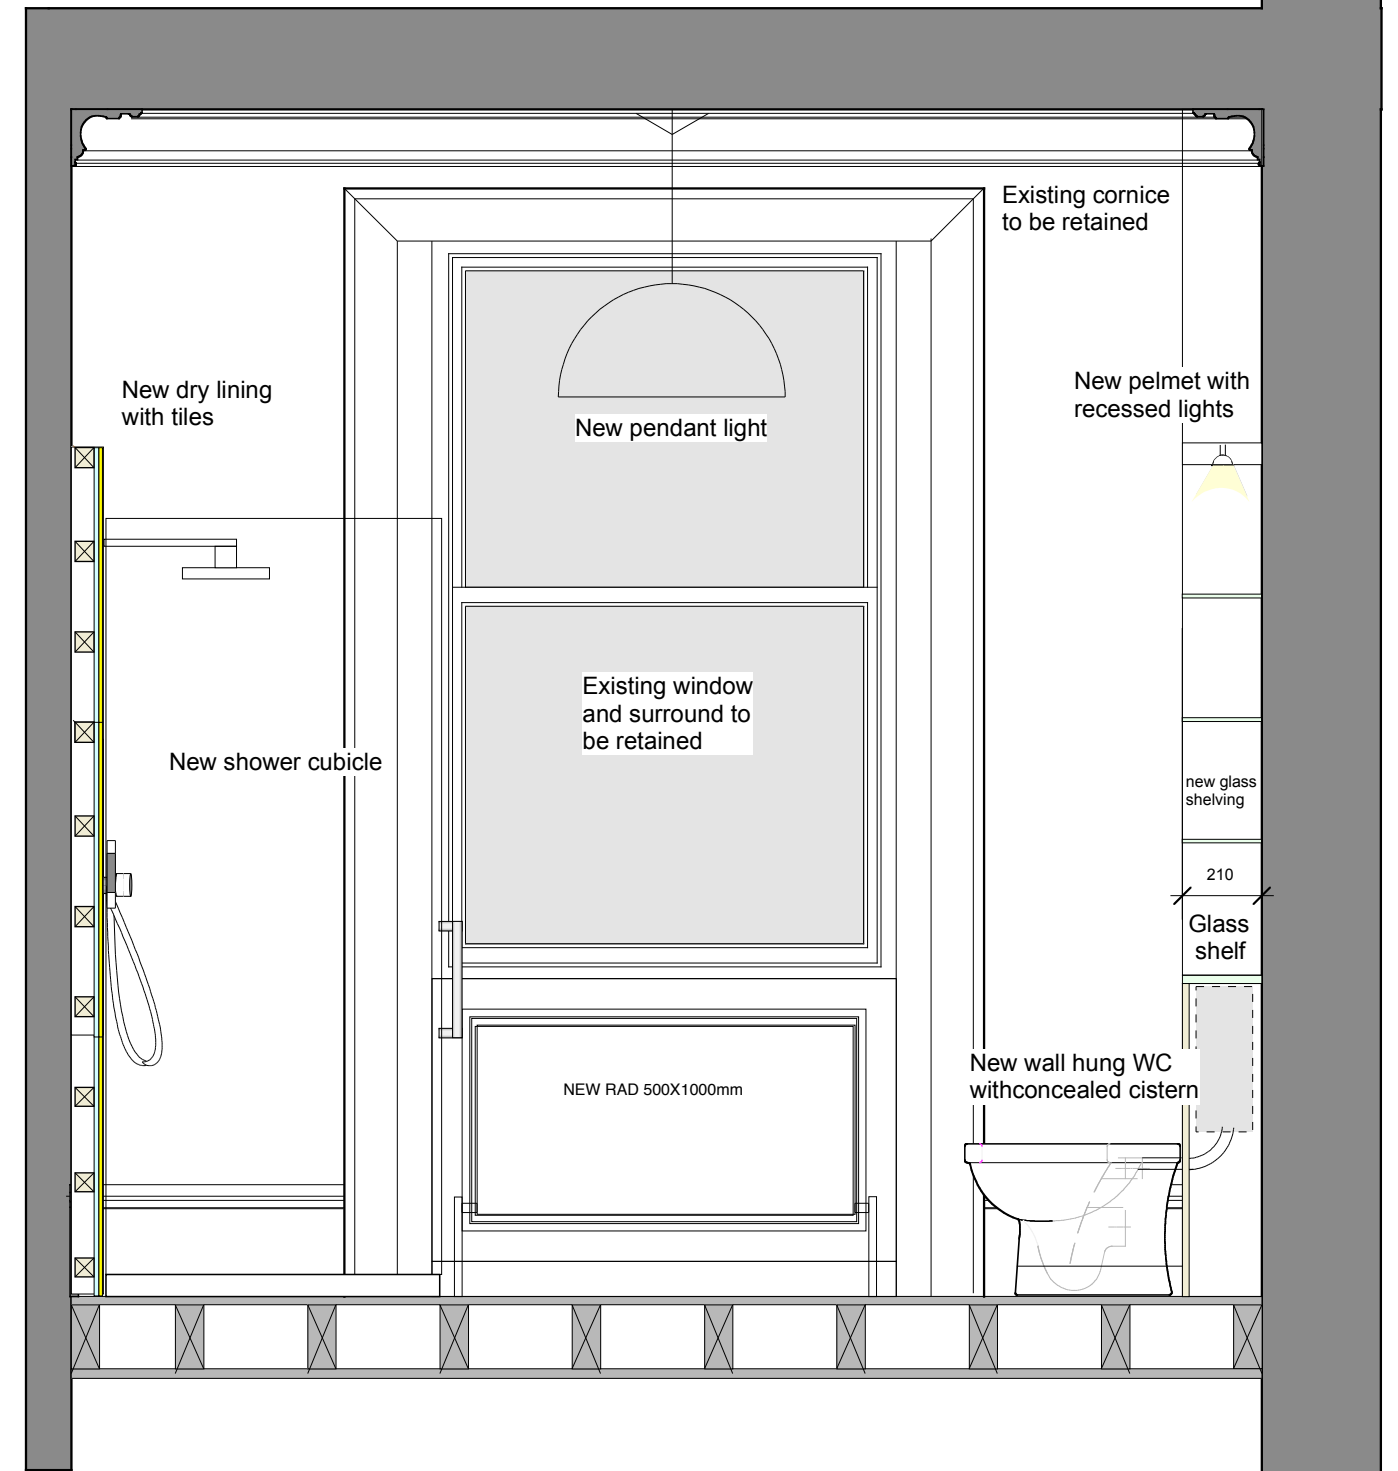

ELEVATION 02

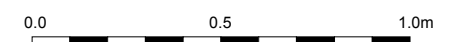


				Notes	Snezana Jackson Architects 22 Montrose Avenue London NW6 6LB Tel. 020 8960 2155 snezana@snezanaarch.demon.co.uk	Client SONJA FRANKLIN	Drawing 1ST FLOOR BATHROOM ELEVATION 02 & 04	Scale 1:20 @ A3	Date 29/09/09
Date	Revision	Date	Revision	DO NOT SCALE - All dimensions and levels to be confirmed on site prior to commencement of work		Project 1ST FLOOR BATHROOM 8 ROTHWELL STREET, NW1		Drawn	Checked
								Job No. 0909	Dwg No. P-03A

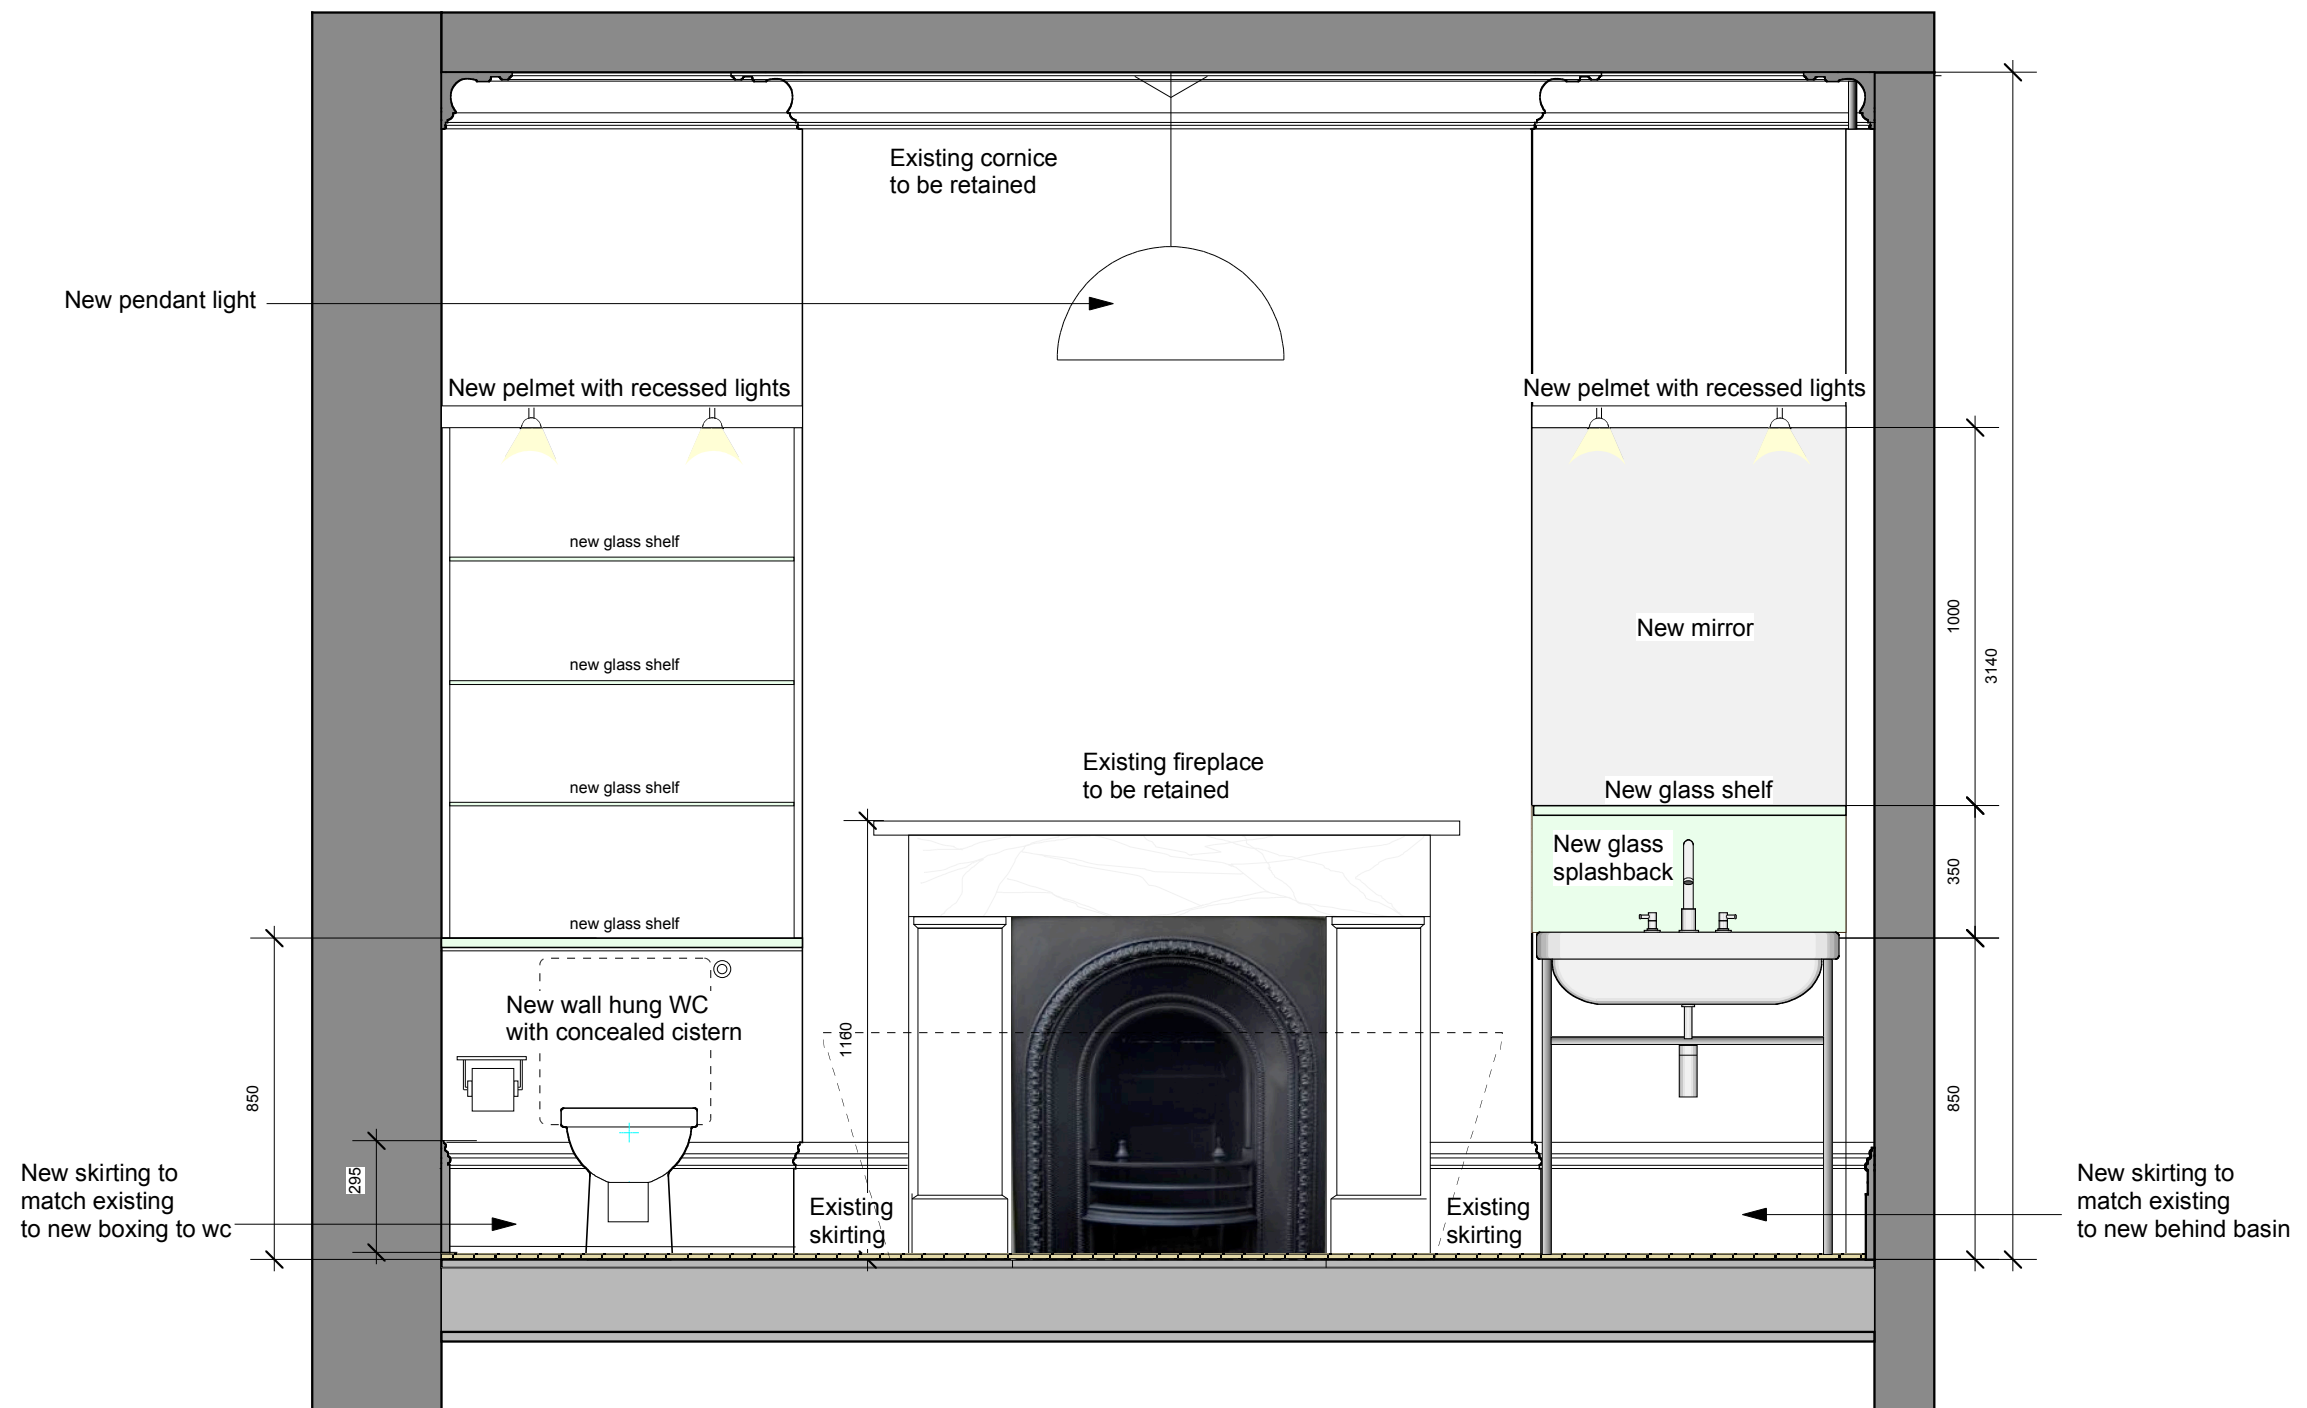


ELEVATION 01

				Notes	Snezana Jackson Architects 22 Montrose Avenue London NW6 6LB Tel. 020 8960 2155 snezana@snezanaarch.demon.co.uk	Client SONJA FRANKLIN	Drawing 1ST FLOOR BATHROOM ELEVATION 1	Scale 1:20 @ A3	Date 29/09/09
				DO NOT SCALE - All dimensions and levels to be confirmed on site prior to commencement of work		Project 1ST FLOOR BATHROOM 8 ROTHWELL STREET, NW1		Drawn	Checked
Date	Revision	Date	Revision					Job No. 0909	Dwg No. P-02A

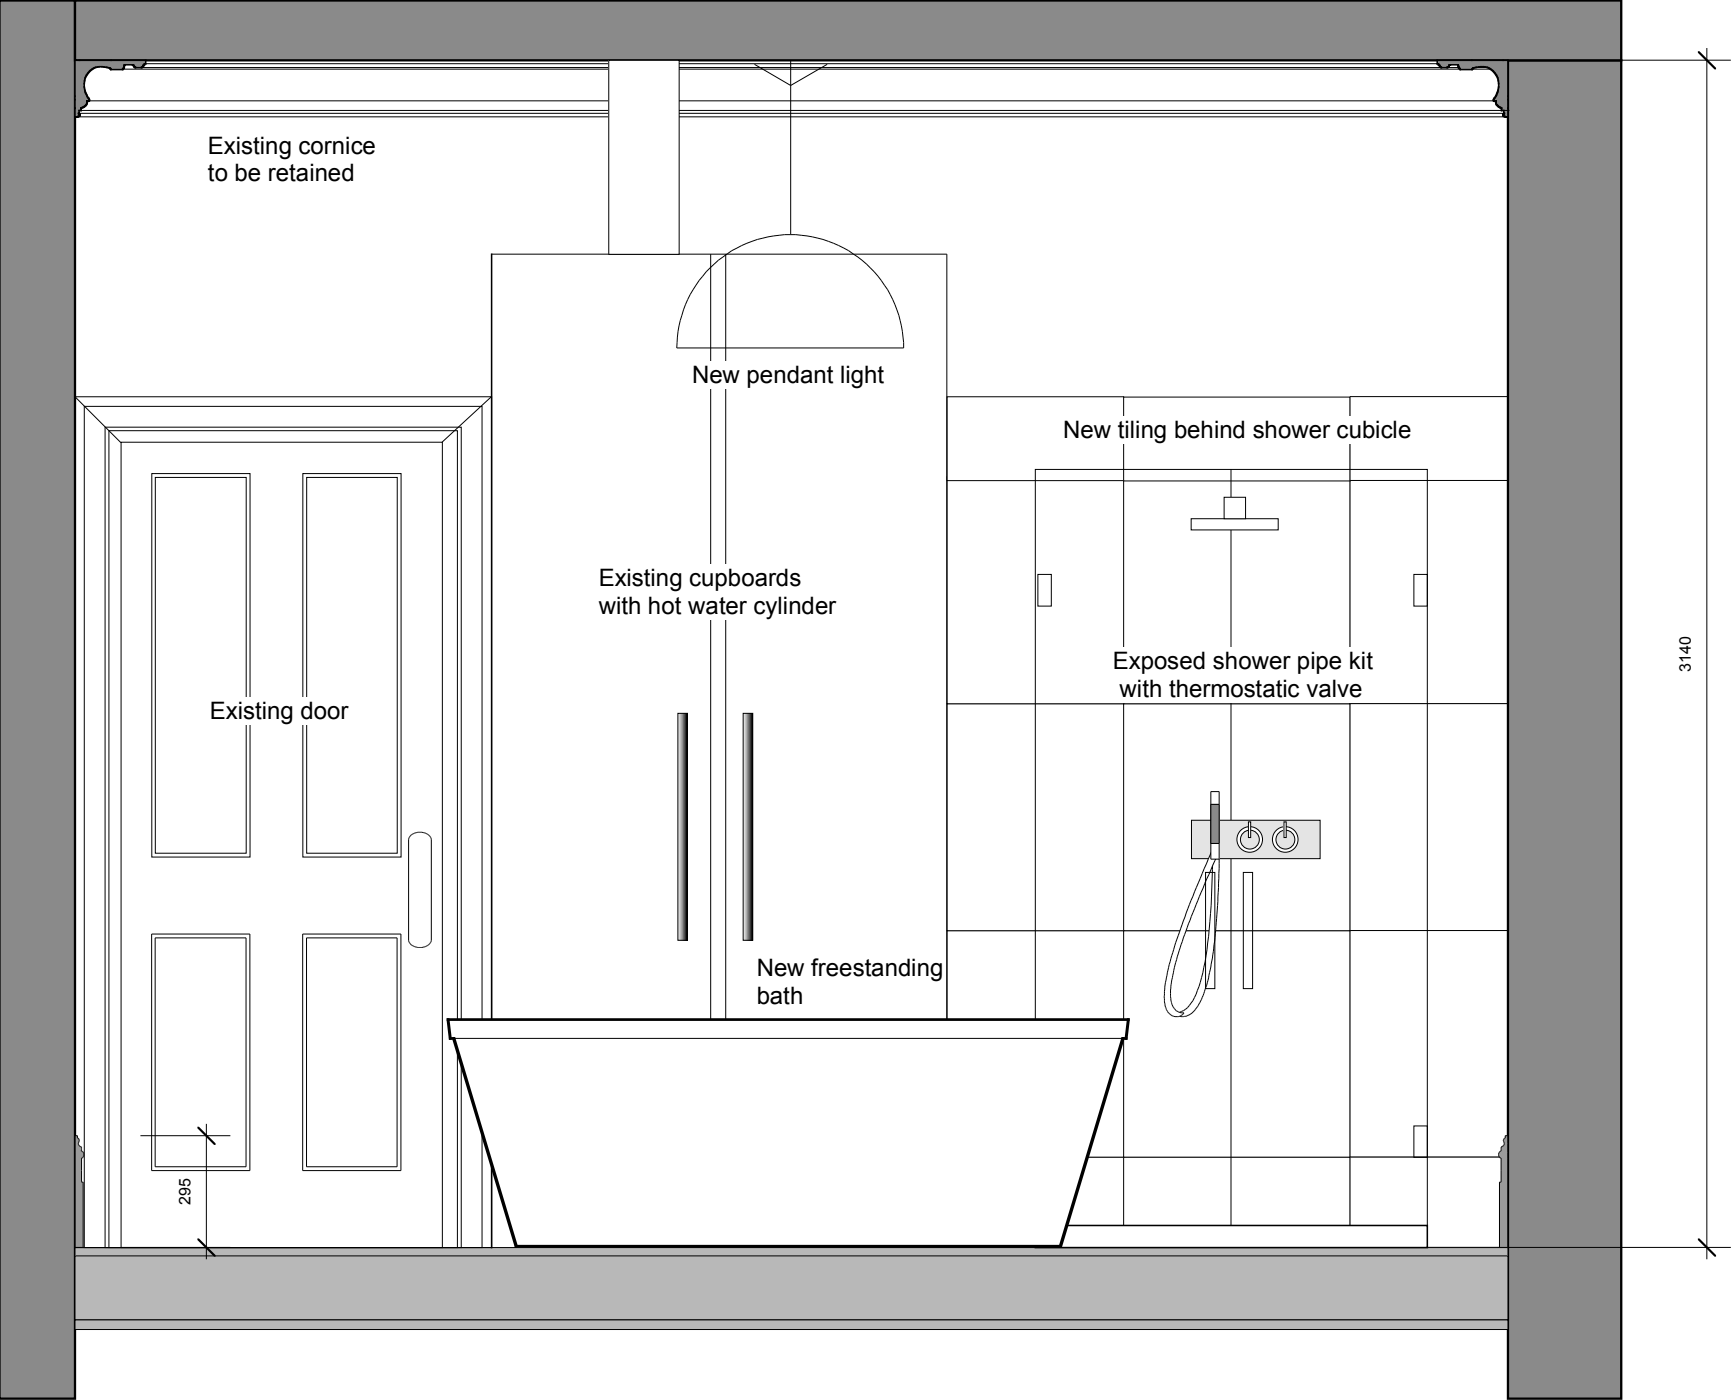

ELEVATION 03

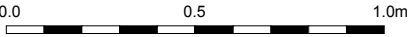

				Notes	Snezana Jackson Architects 22 Montrose Avenue London NW6 6LB Tel. 020 8960 2155 snezana@snezanaarch.demon.co.uk	Client SONJA FRANKLIN	Drawing 1ST FLOOR BATHROOM ELEVATION 3	Scale 1:20 @ A3	Date 29/09/09
				DO NOT SCALE - All dimensions and levels to be confirmed on site prior to commencement of work		Project 1ST FLOOR BATHROOM 8 ROTHWELL STREET, NW1		Drawn	Checked
Date	Revision	Date	Revision					Job No. 0909	Dwg No. P-04A