



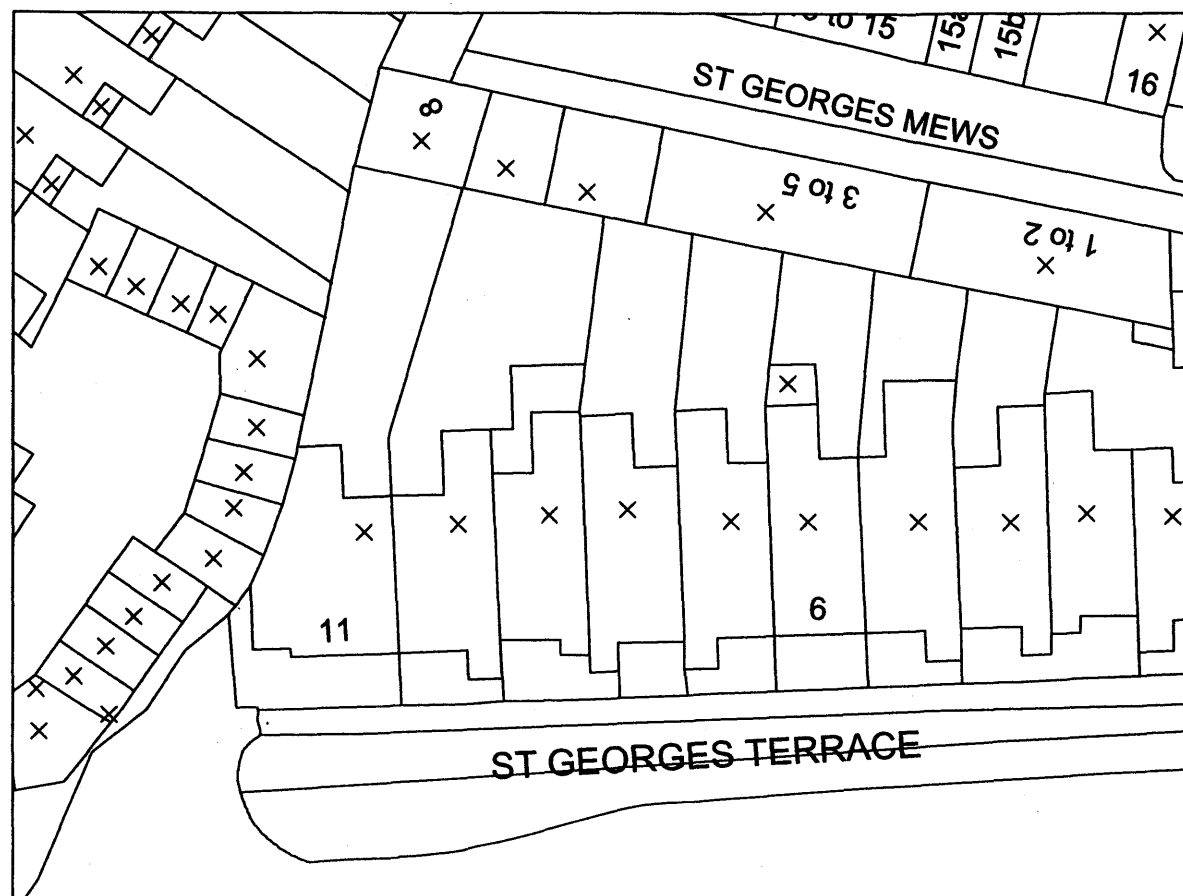

BLOCK PLAN
(scale: 1:500)

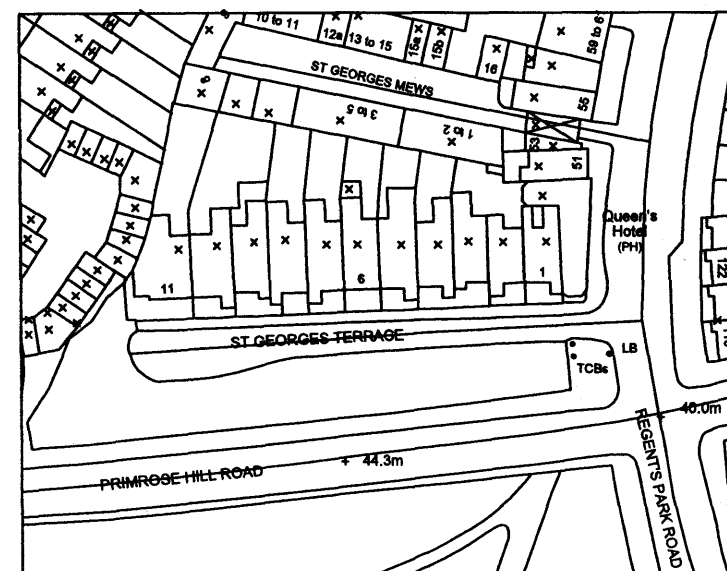

LOCATION PLAN
(scale: 1:1250)

RECEIVED
18 SEP 2009



BANCIL PARTNERSHIP ©	Project:	Title:	Scale: as shown
	11, St. Georges Terrace, Camden. NW1 8XH	Block & Location Plan	Date: 07 2009
			Drawing No.: PL/VP/2011/SG/05
			Revision:
27-29 The Broadway, Southall, Middx, UB1 1JY Tel: 020 8574 4546 Fax: 020 8574 4526			