


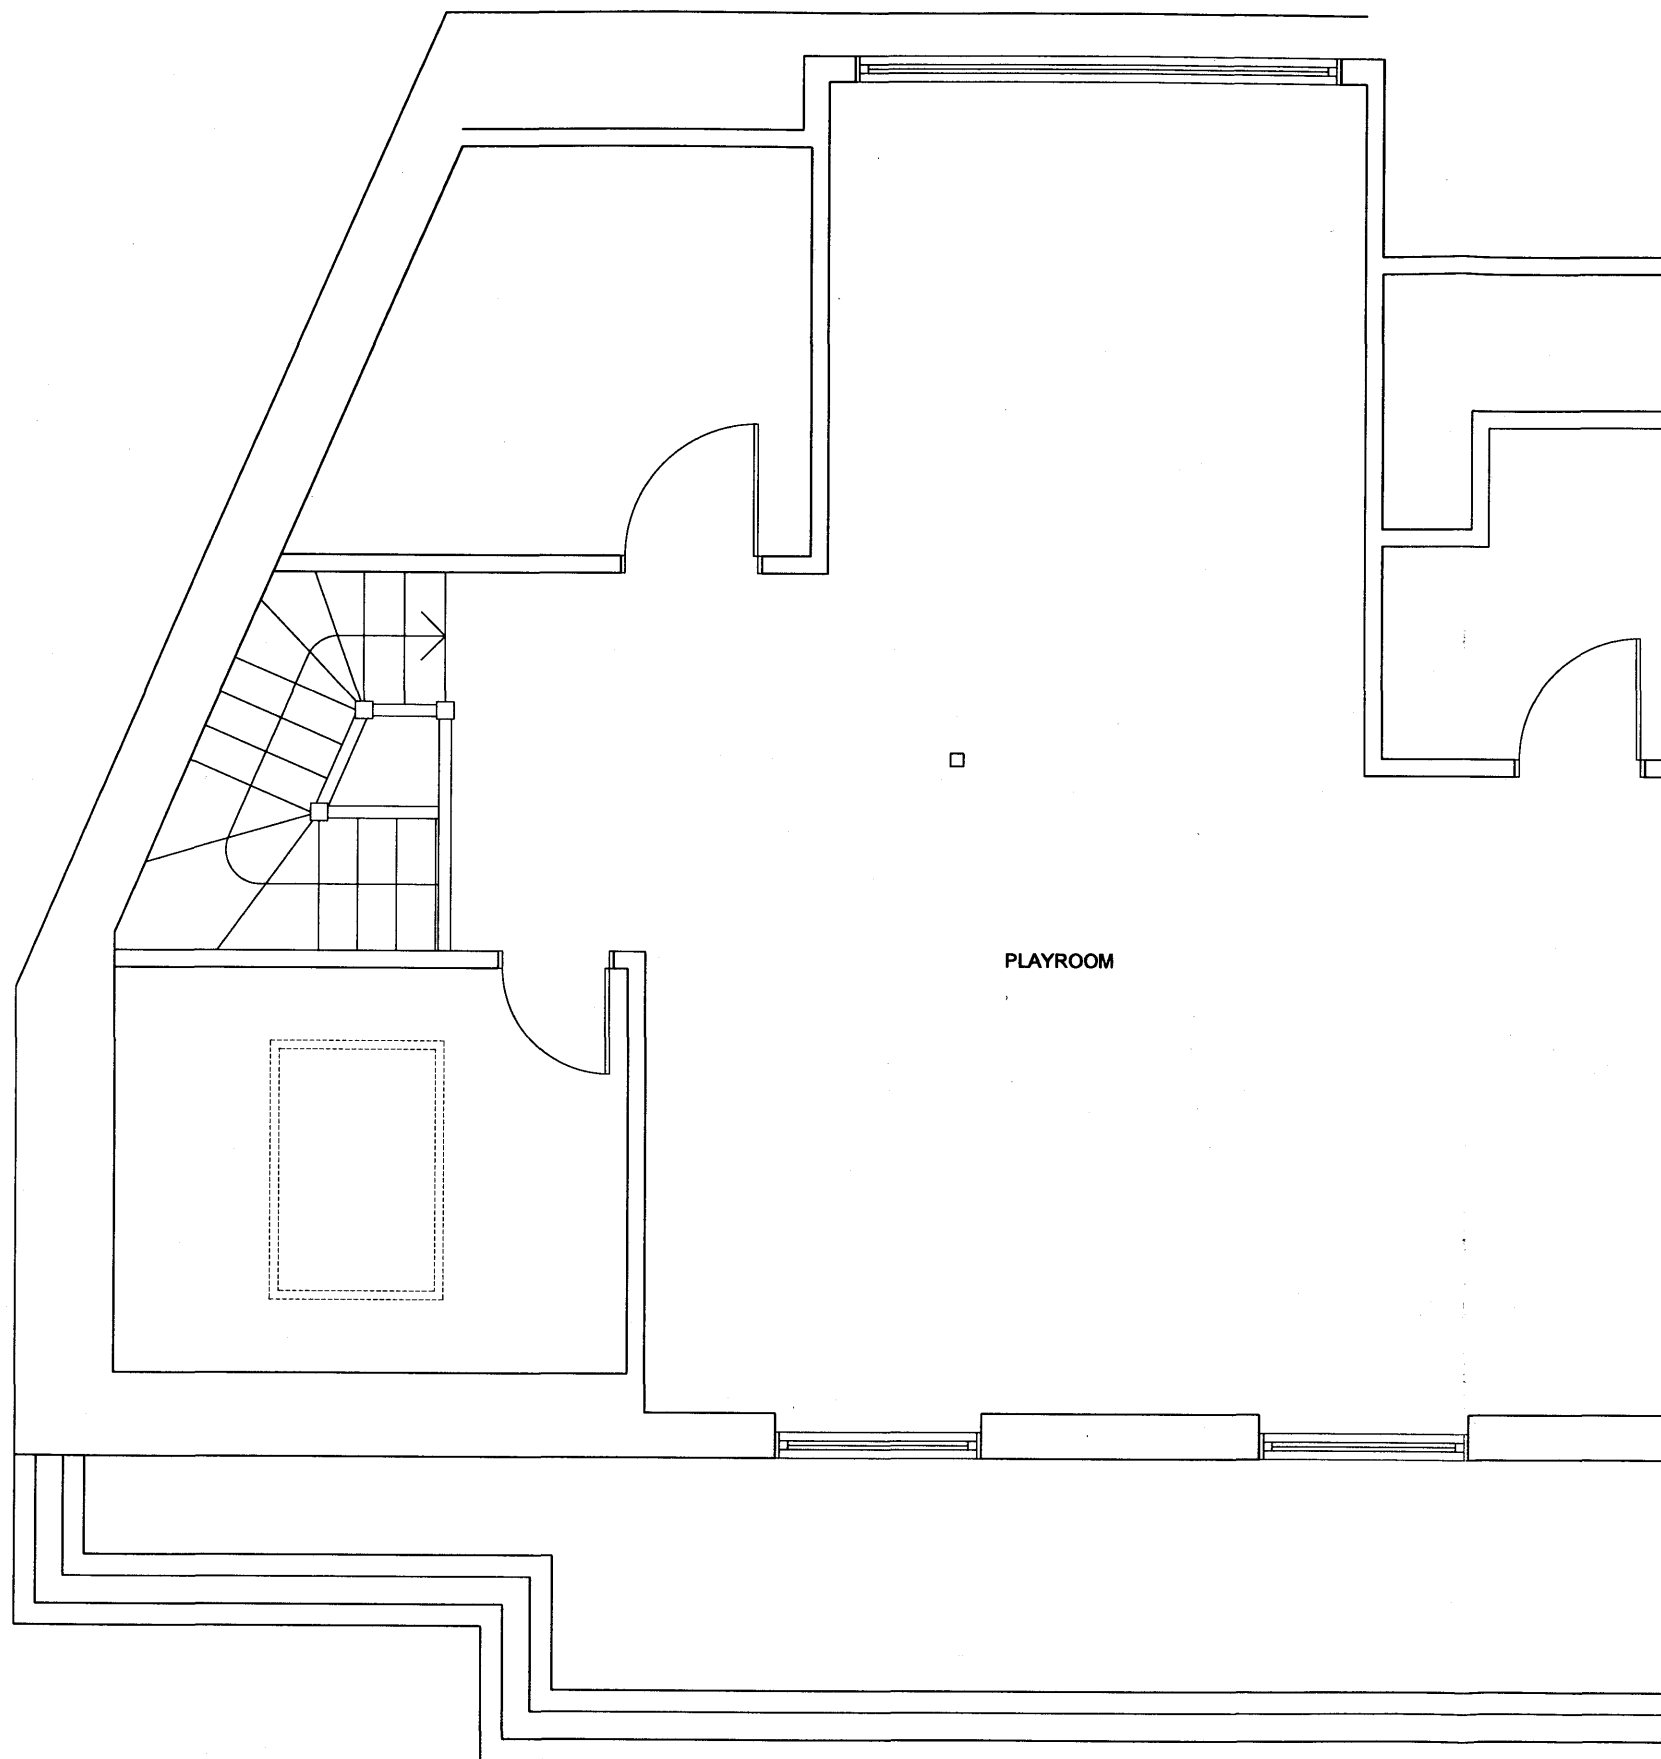

RECEIVED
18 SEP 2009

© BANCIL PARTNERSHIP	Project: 11, St. Georges Terrace, Camden. NW1 8XH	Title: Existing Loft Plan	Scale: 1:20
			Date: 07 2009
			Drawing No.: PL/VP/2011/SG/03
			Revision:
27-29 The Broadway, Southall, Middx, UB1 1JY Tel: 020 8574 4546 Fax: 020 8574 4526			