



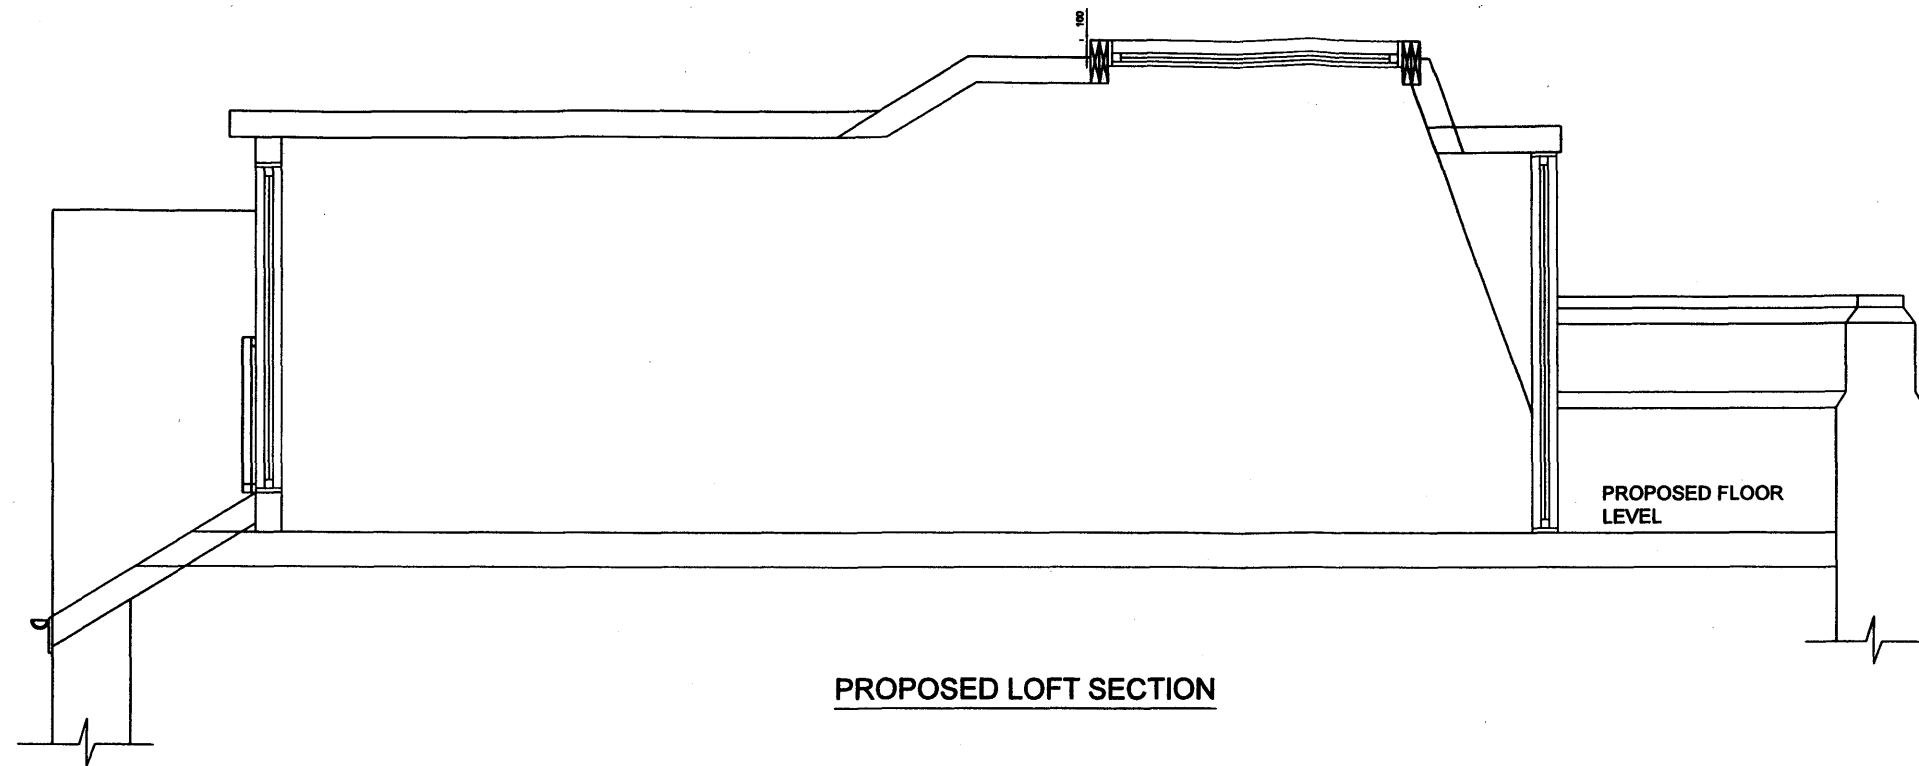

PROPOSED LOFT SECTION

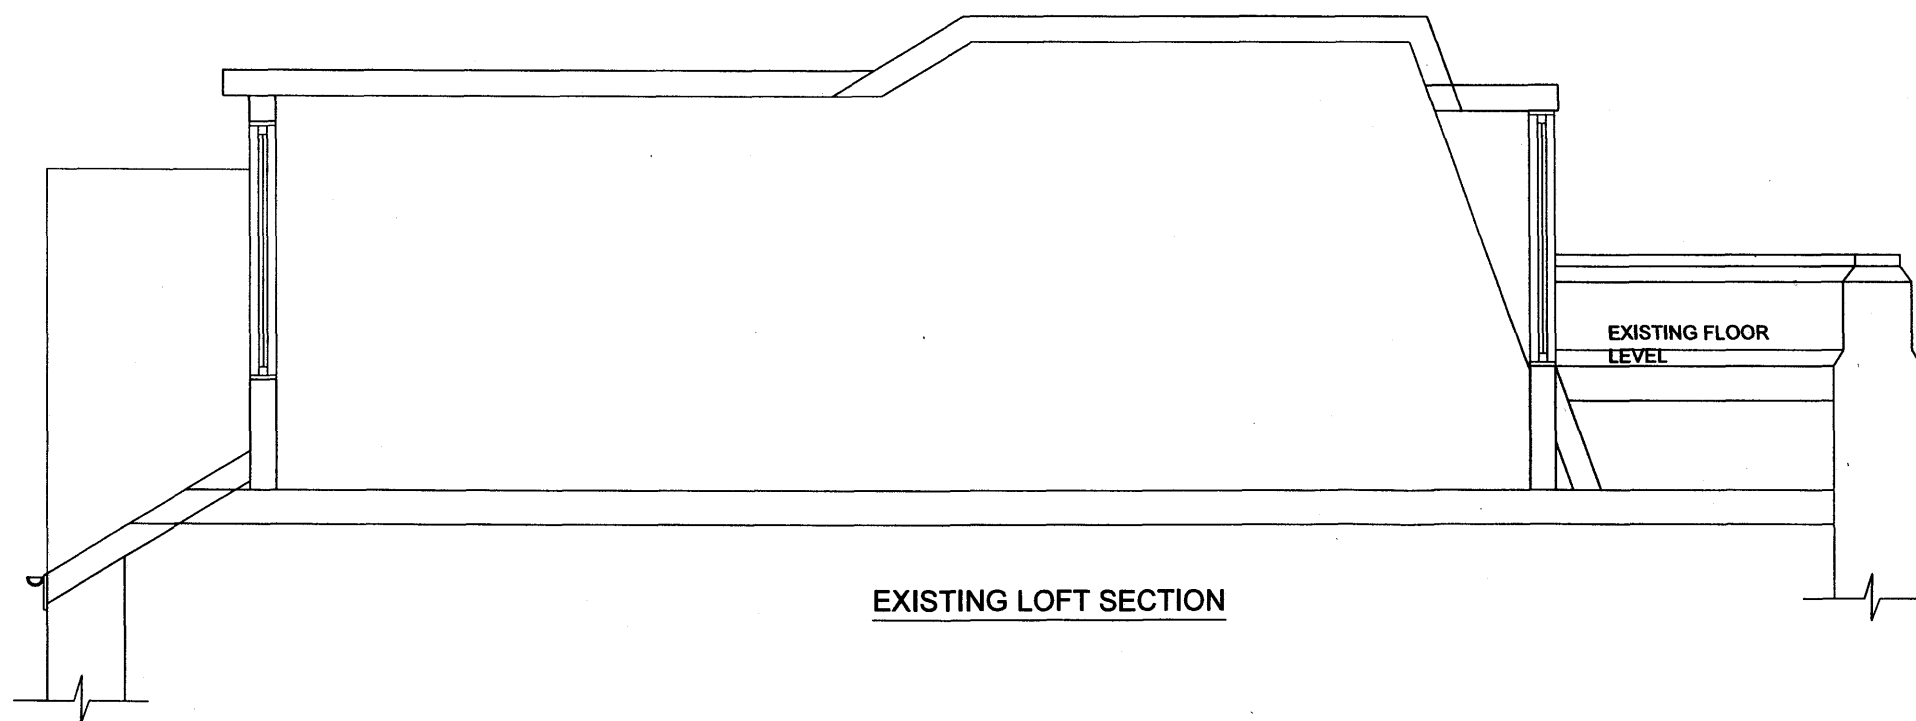

EXISTING LOFT SECTION

RECEIVED
18 SEP 2009

BANCIL PARTNERSHIP ©	Project:	Title:	Scale: 1:20				
	11, St. Georges Terrace, Camden. NW1 8XH	Existing & Proposed Loft Sections	Date: 07 2009				
			Drawing No.:				
			PLVP/2011/SG/05				
			Revision:				
27-29 The Broadway, Southall, Middx, UB1 1JY Tel: 020 8574 4546 Fax: 020 8574 4526							