
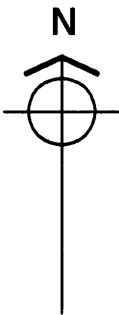


■ The Copyright of this drawing belongs to Hanoman Architecture & Design Ltd. and shall not be used or reproduced in any form without its express permission.

■ Do not scale from this drawing - Work to figured dimensions only. All dimensions to be checked on site prior to the execution of any work.

■ Where any discrepancy is found to exist within or between drawings and/or documents it should be reported to the architect immediately.

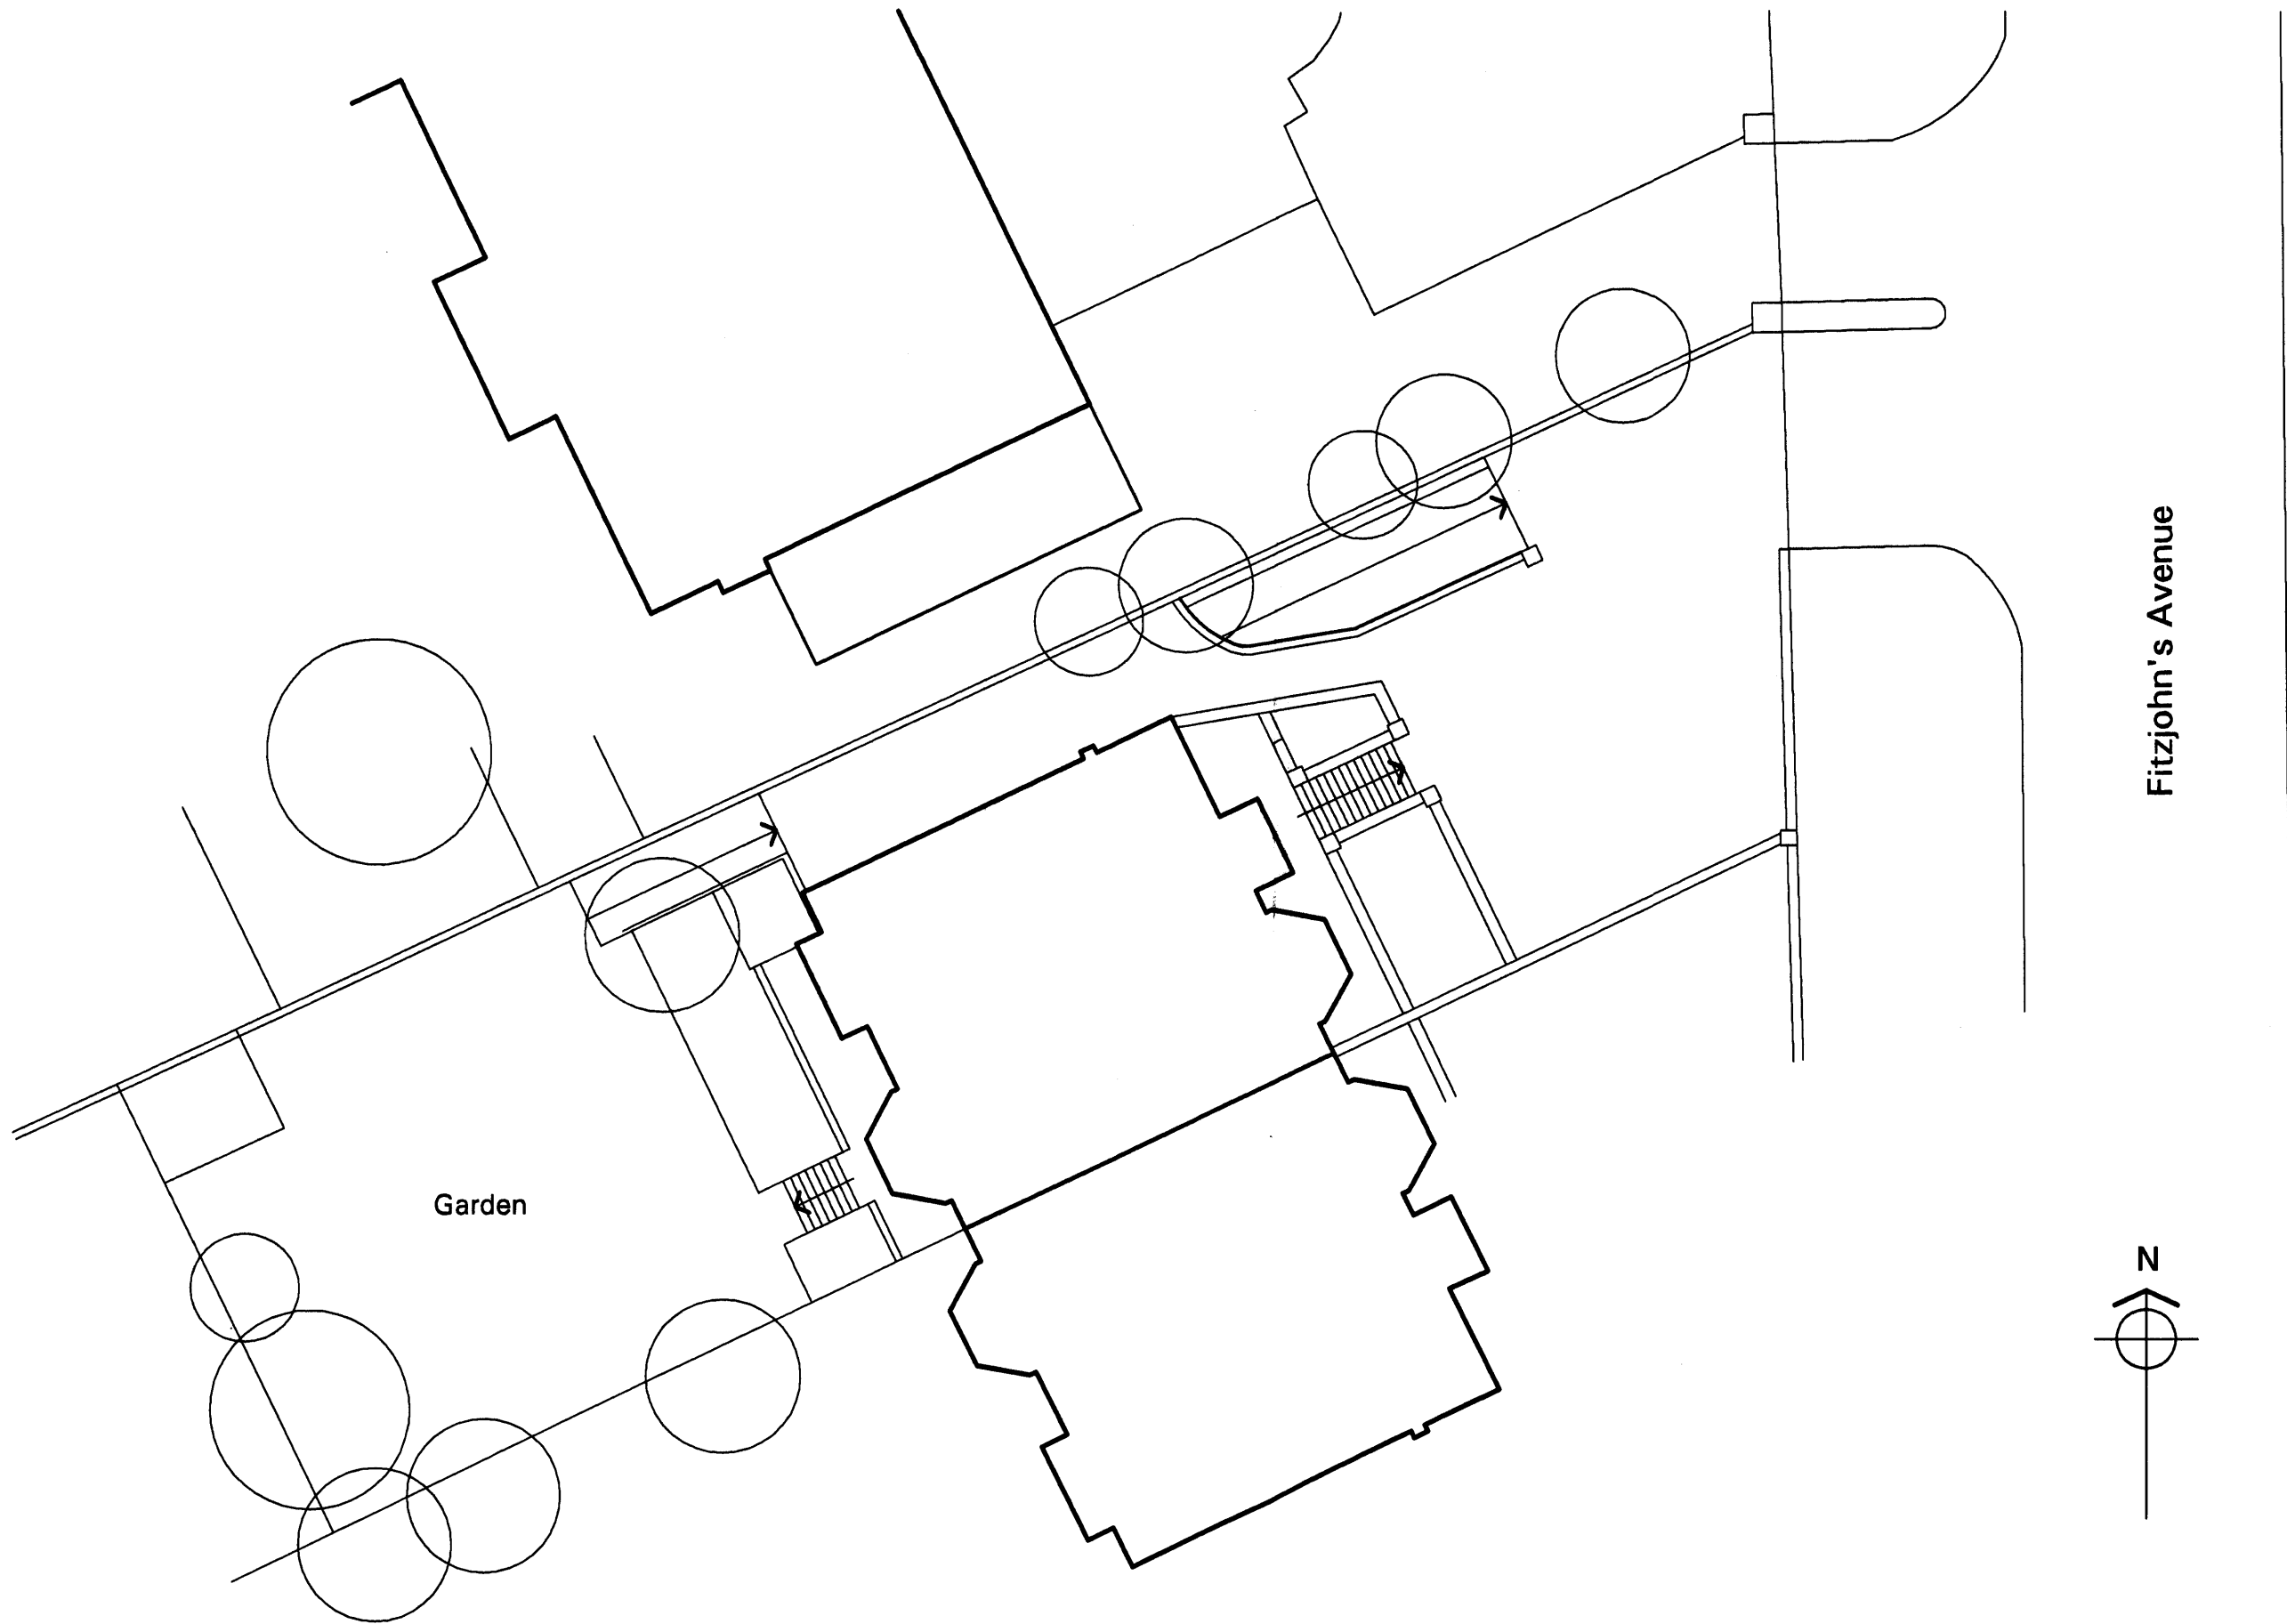

Fitzjohn's Avenue

Garden

REVISIONS				
A				
B				
C				
D				
E				
F				

Hanoman Architecture and Design Ltd.
63 Chevening Road, London SE19 3 TD
Telephone: 020 8771 3443 Facsimile: 020 8771 1521
e-mail: info@hanoman.co.uk

Client	Mr J Crown	Date	Aug 09	Dwg. No.	GA.09.01
Project	59 Fitzjohn's Avenue NW3 6PH	Scale	1:100	Revision	
Drawing	Existing Block Plan				