
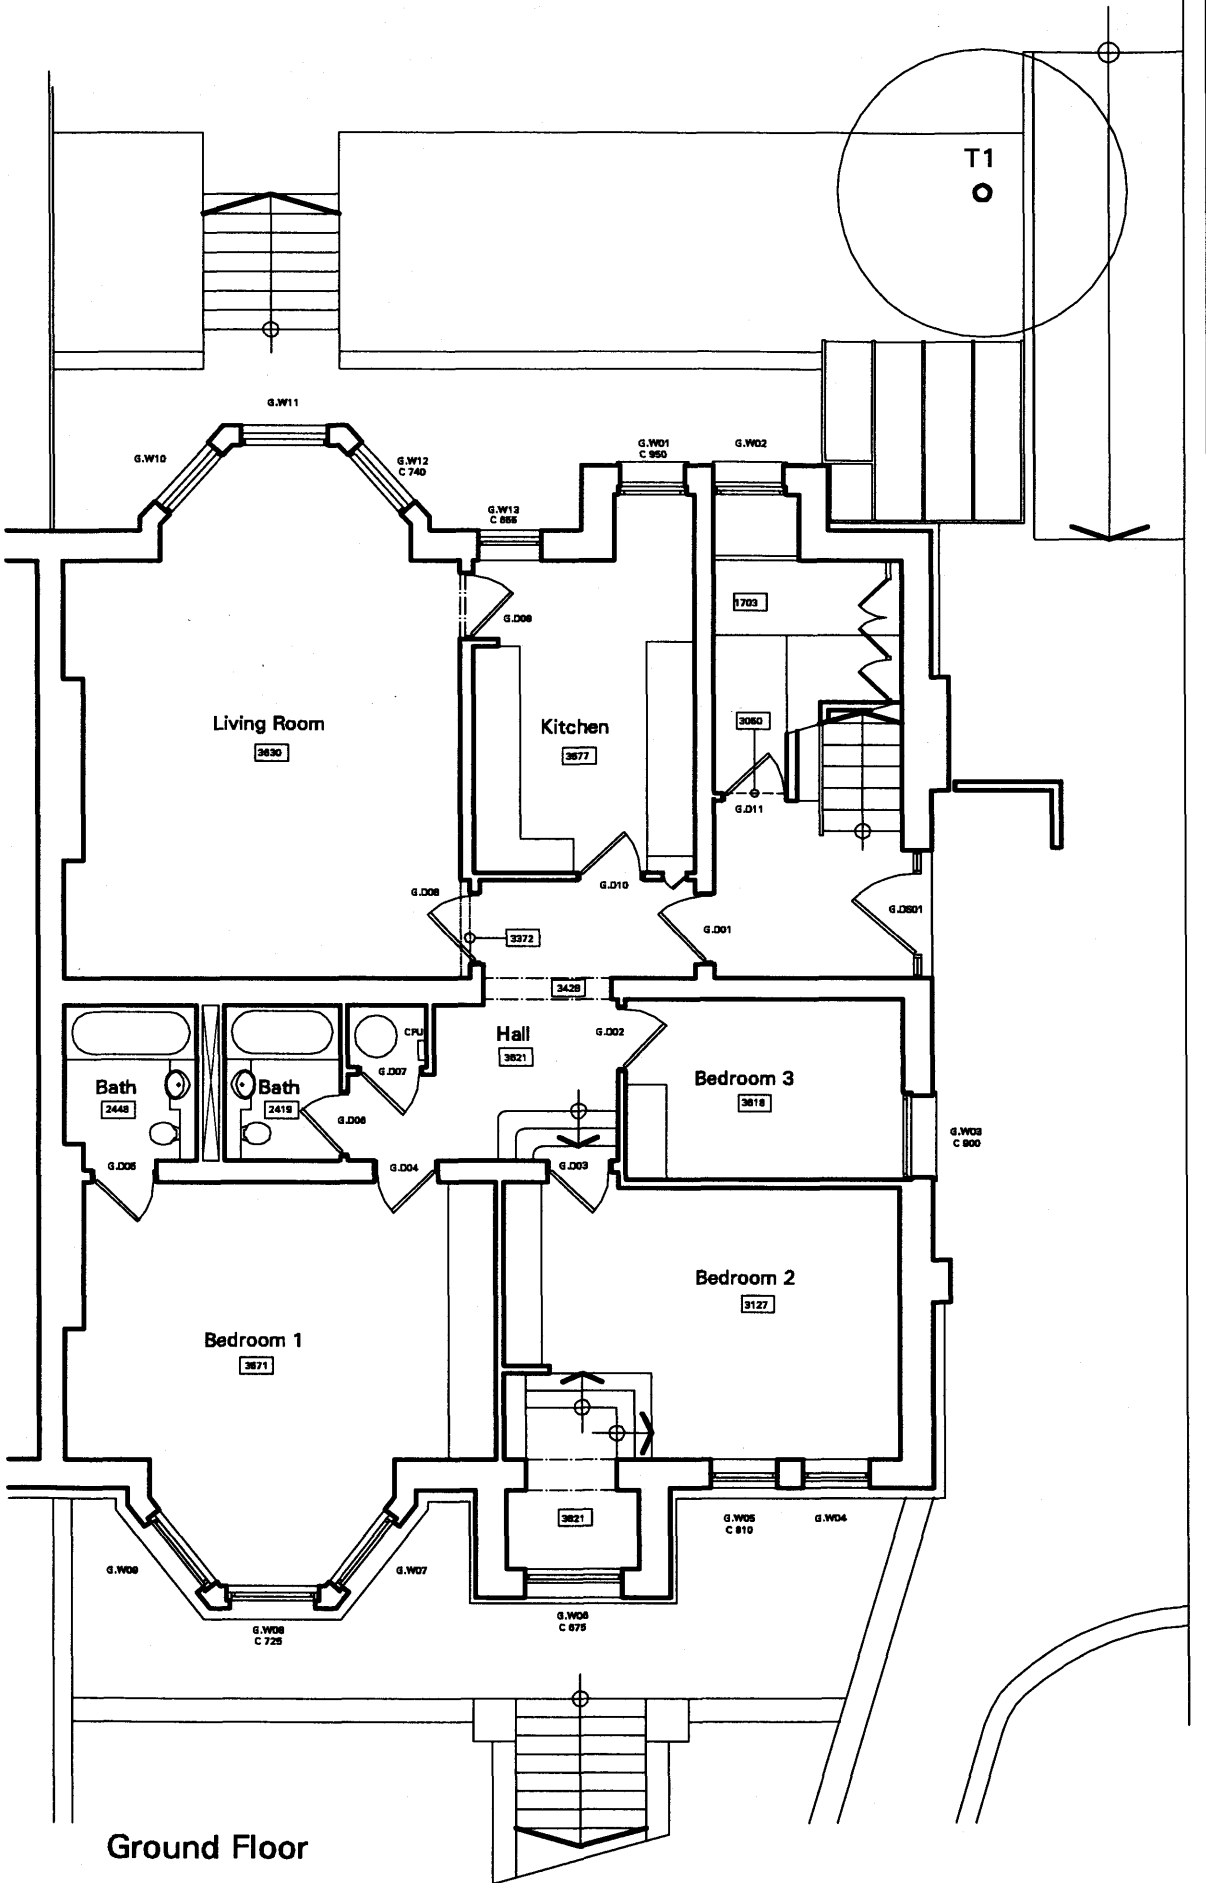


■ The Copyright of this drawing belongs to Hanoman Architecture & Design Ltd. and shall not be used or reproduced in any form without its express permission.

■ Do not scale from this drawing – Work to figured dimensions only. All dimensions to be checked on site prior to the execution of any work.

■ Where any discrepancy is found to exist within or between drawings and/or documents it should be reported to the architect immediately.

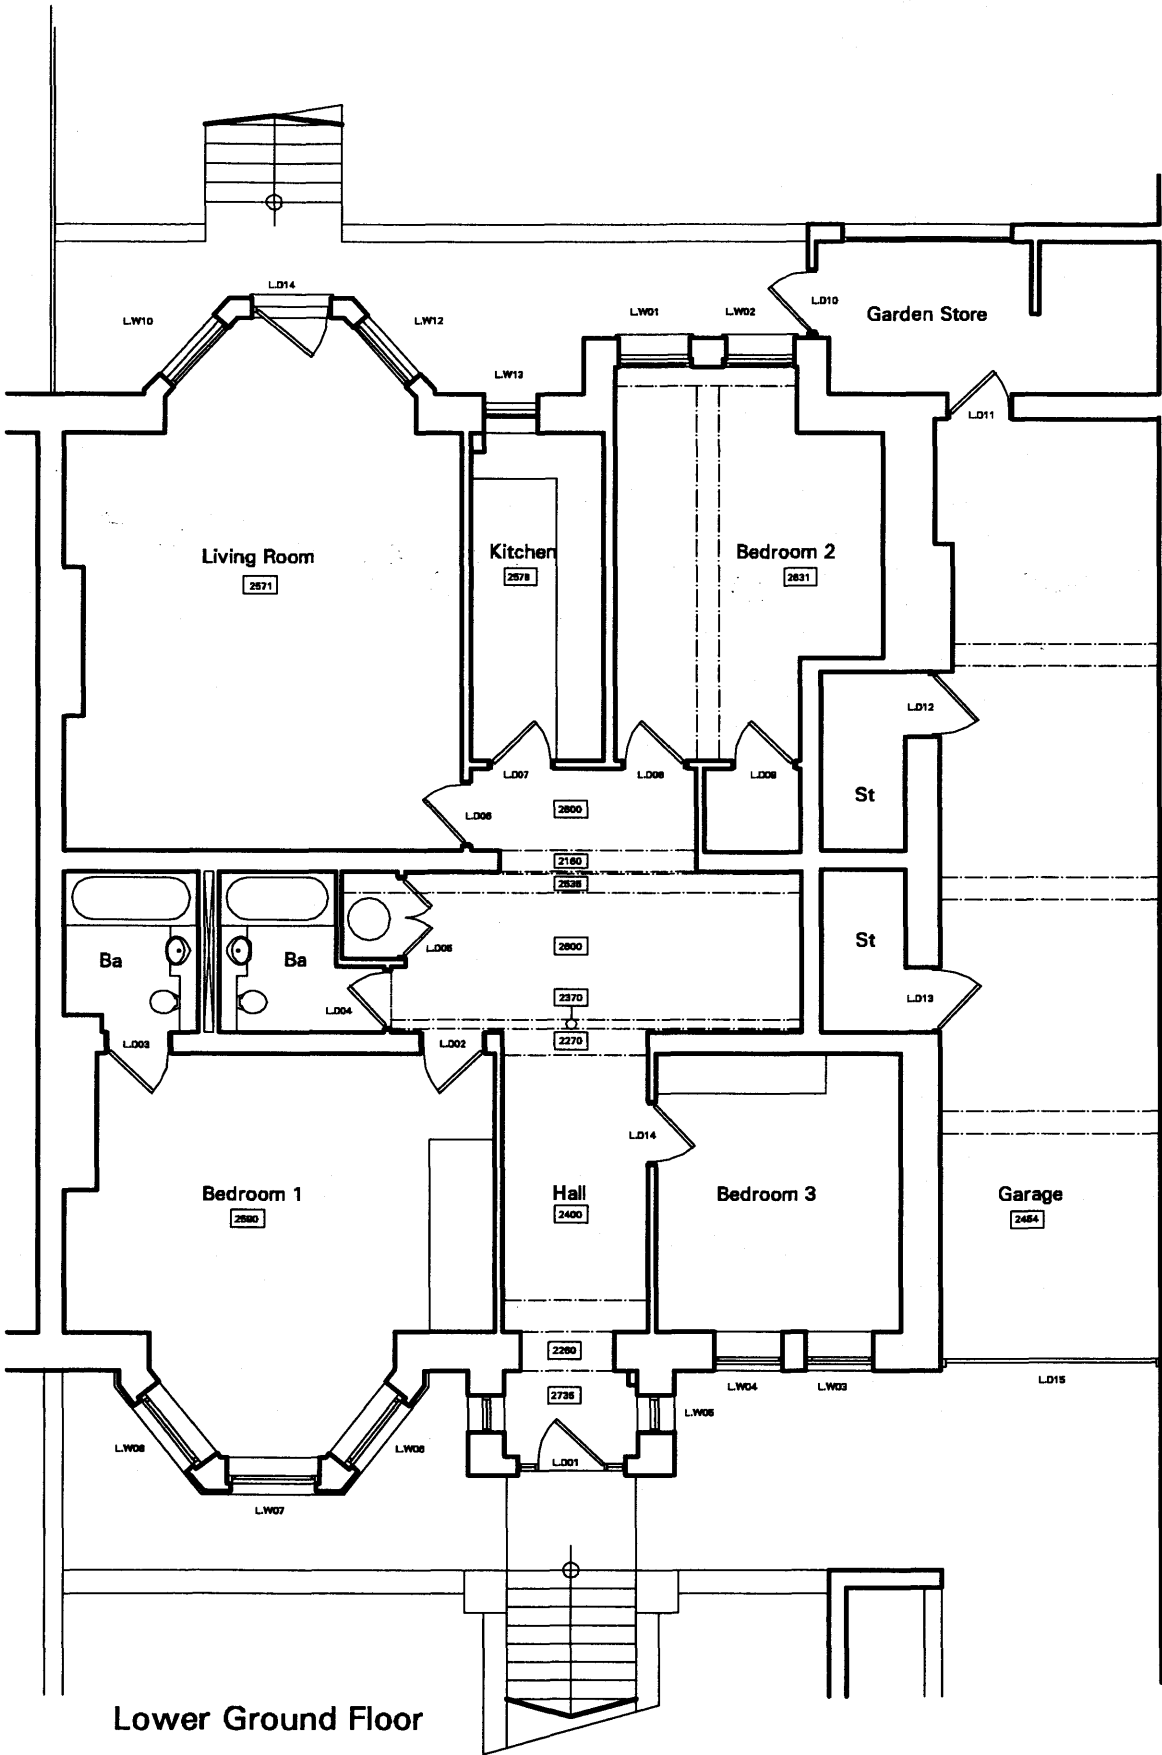

REVISIONS				
A				
B				
C				
D				
E				
F				

**Hanoman Architecture and Design Ltd.**

63 Chevening Road, London SE19 3 TD  
Telephone: 020 8771 3443 Facsimile: 020 8771 1521  
e-mail: info@hanoman.co.uk

Client.	Mr J Crown	Date.	Aug 09	Dwg. No.	GA/09.02
Project.	59 Fitzjohn's Avenue NW3 6PH	Scale.	1:50	Revision.	
Drawing.	Existing Lower Ground & Ground Floor General Arrangement				